




Proposed front (street) elevation

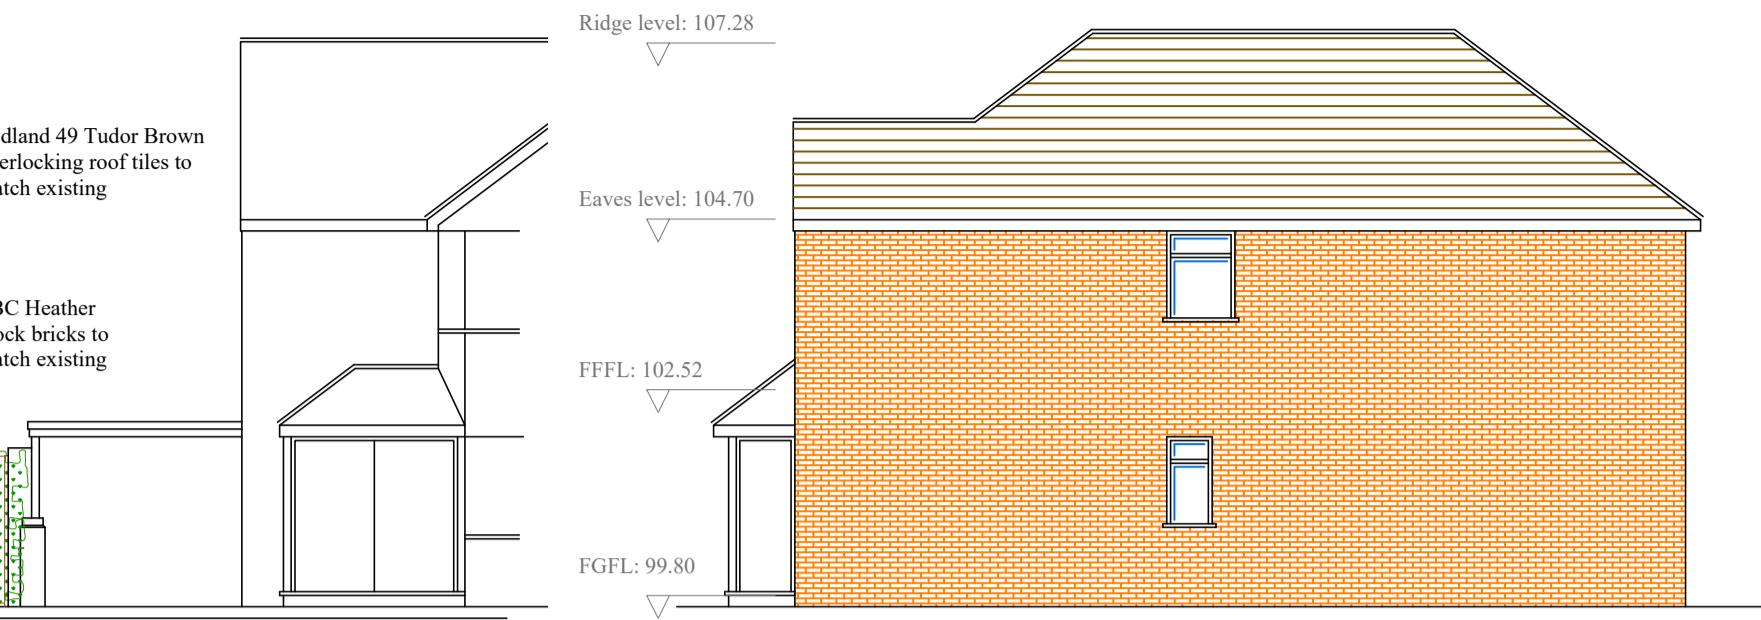


Proposed side elevation

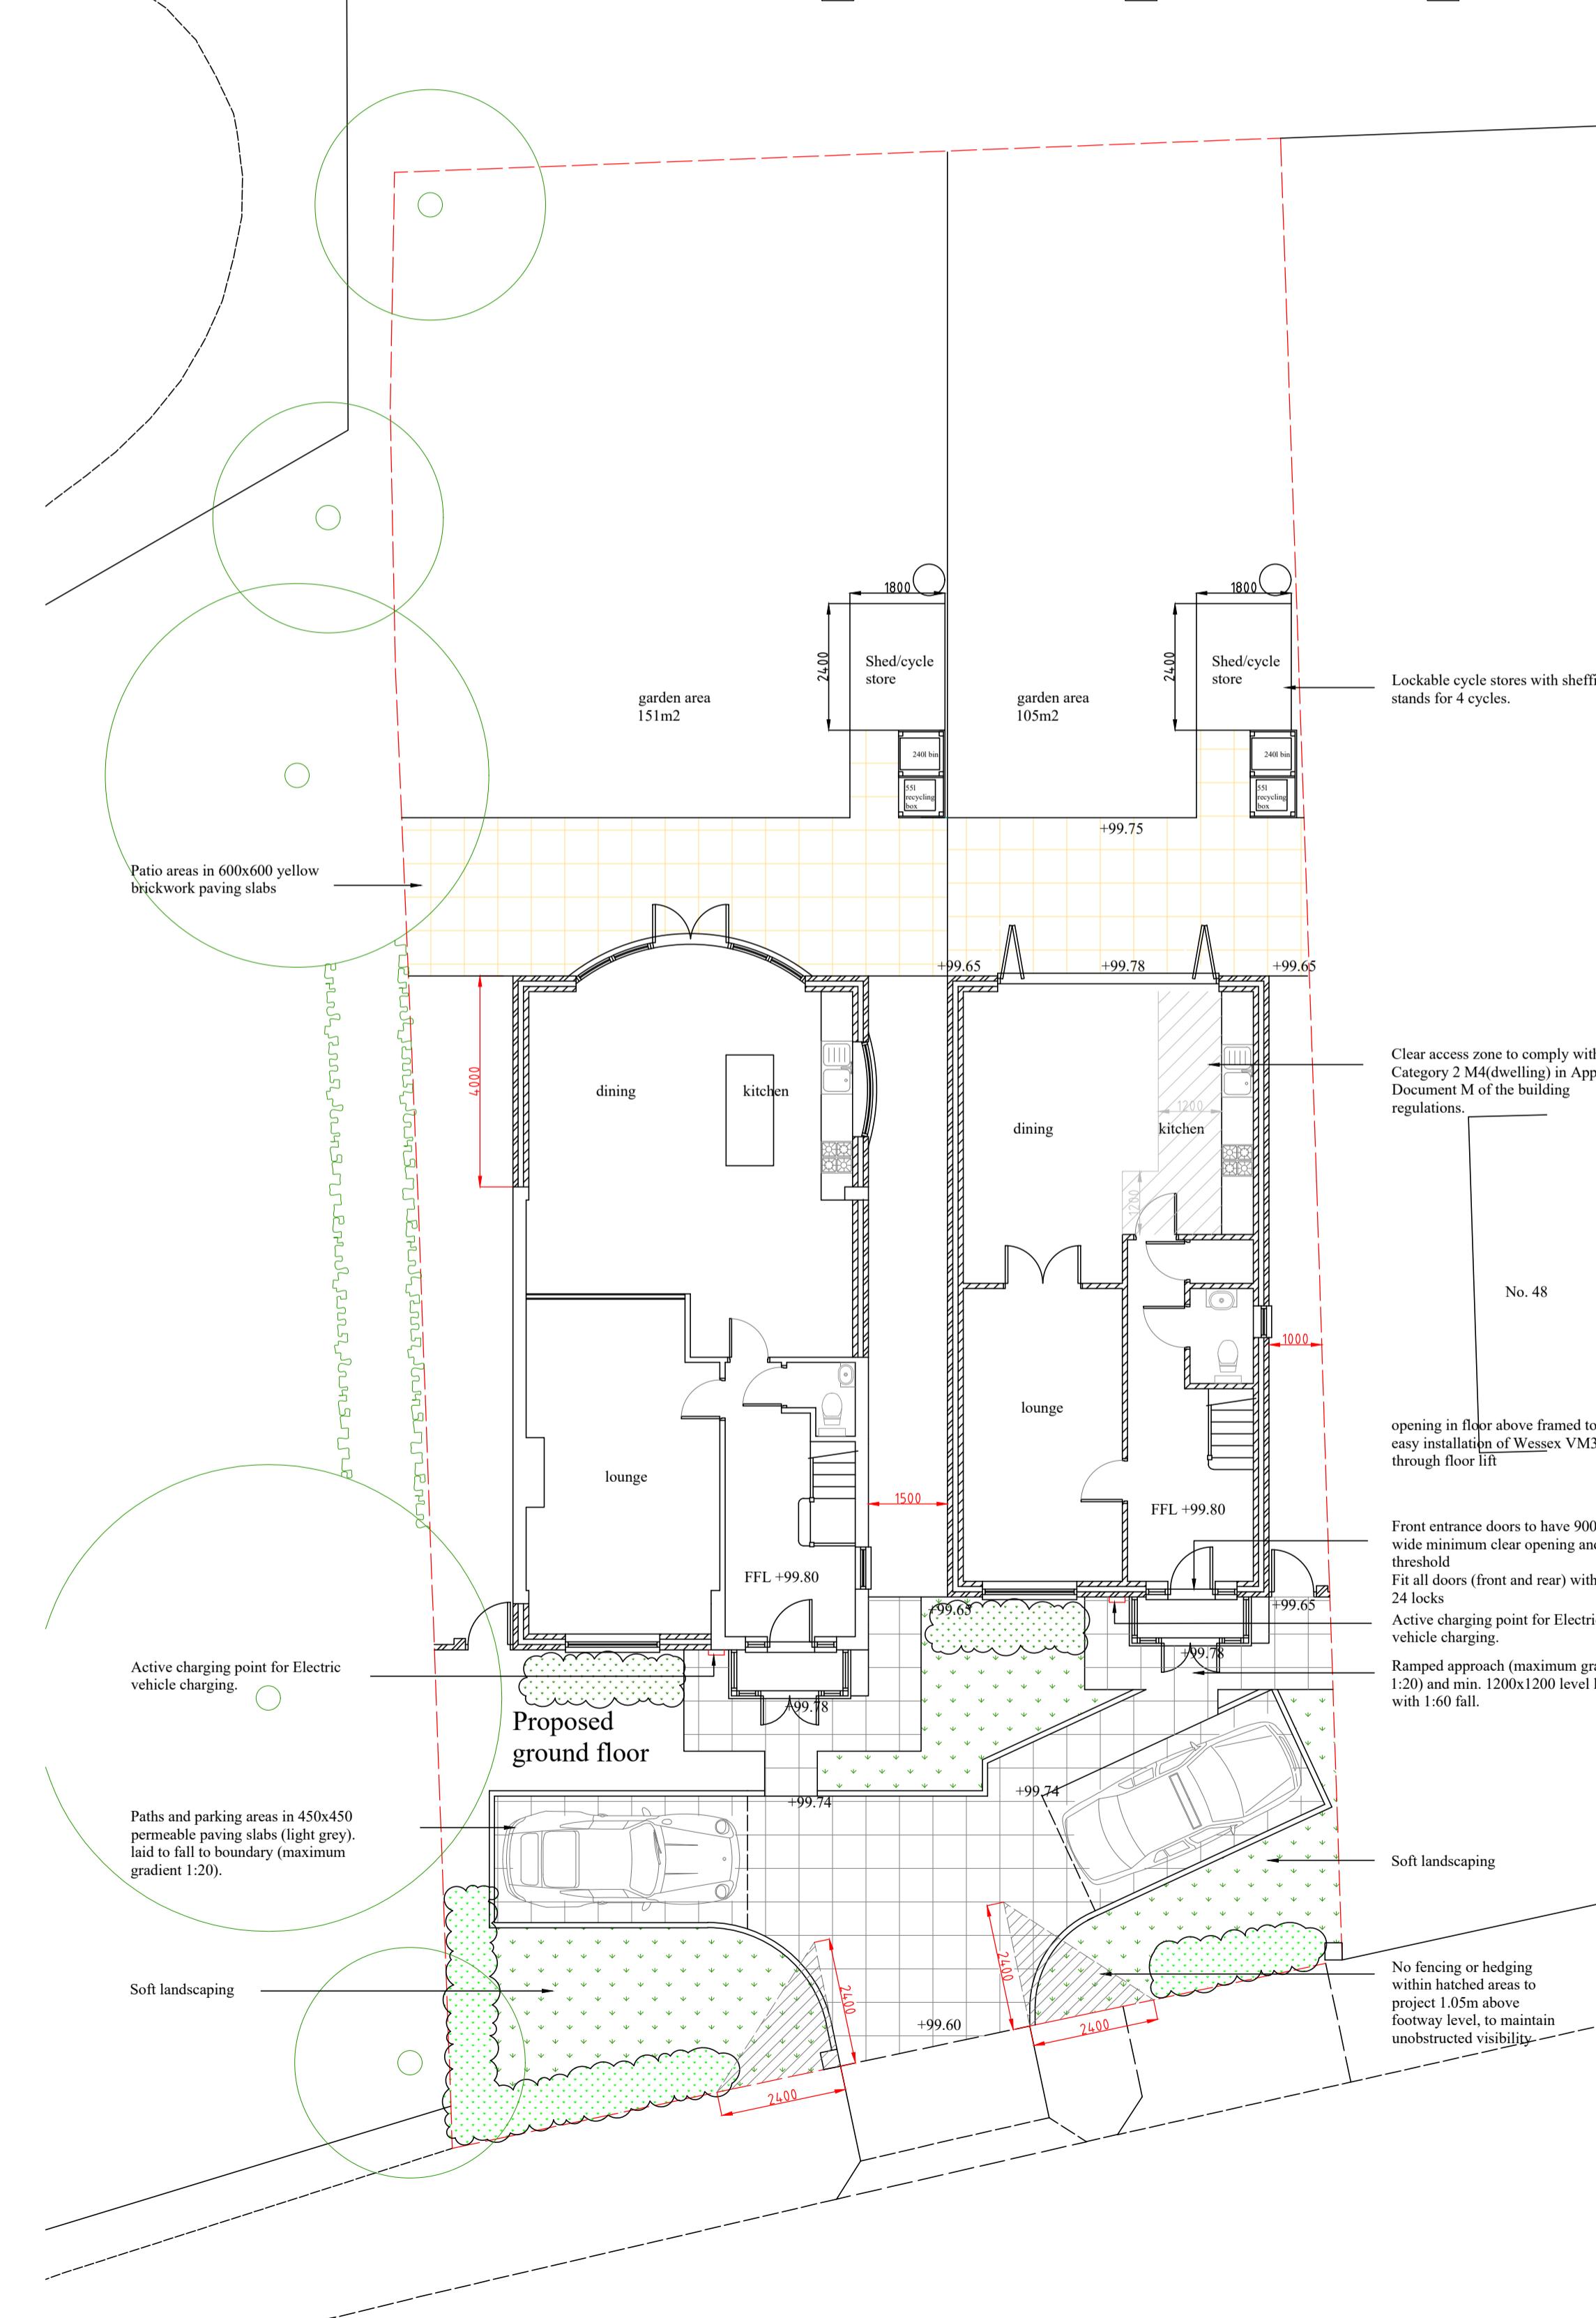


Proposed rear elevation

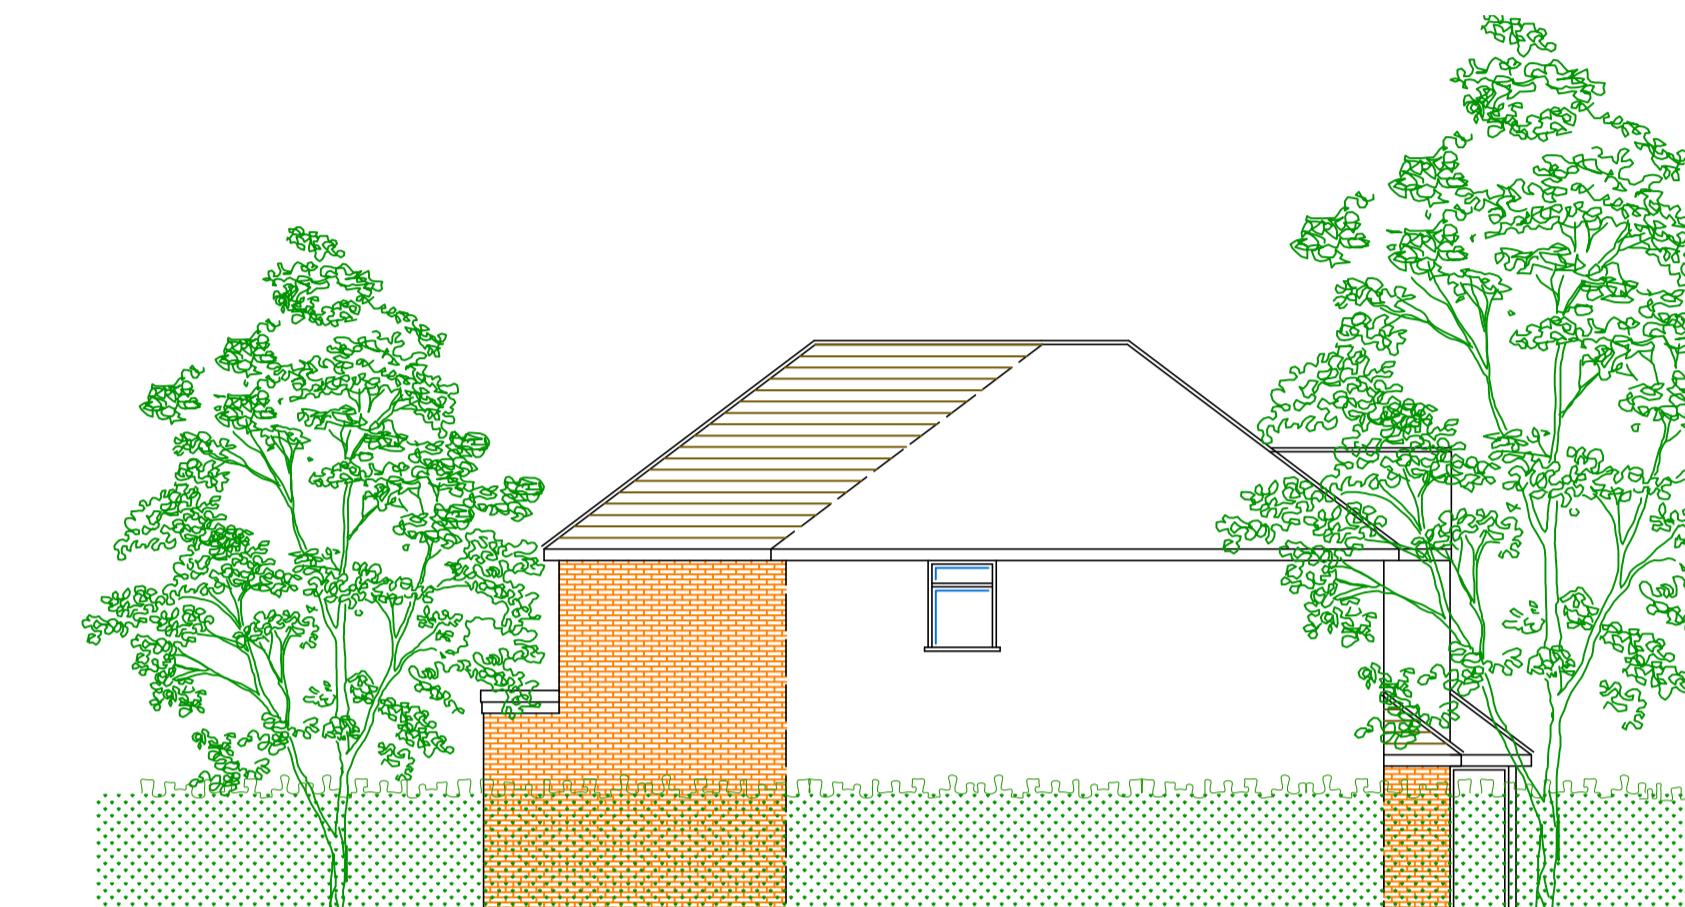



Proposed side elevation

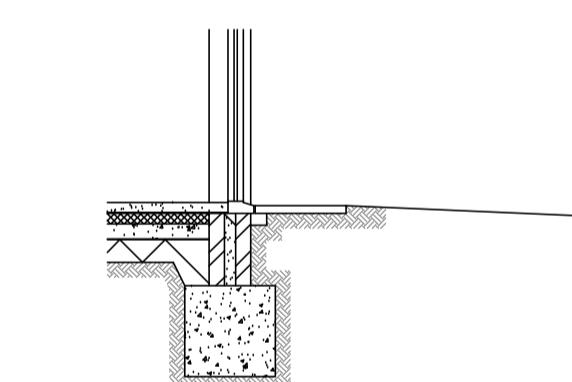


Section through level landing

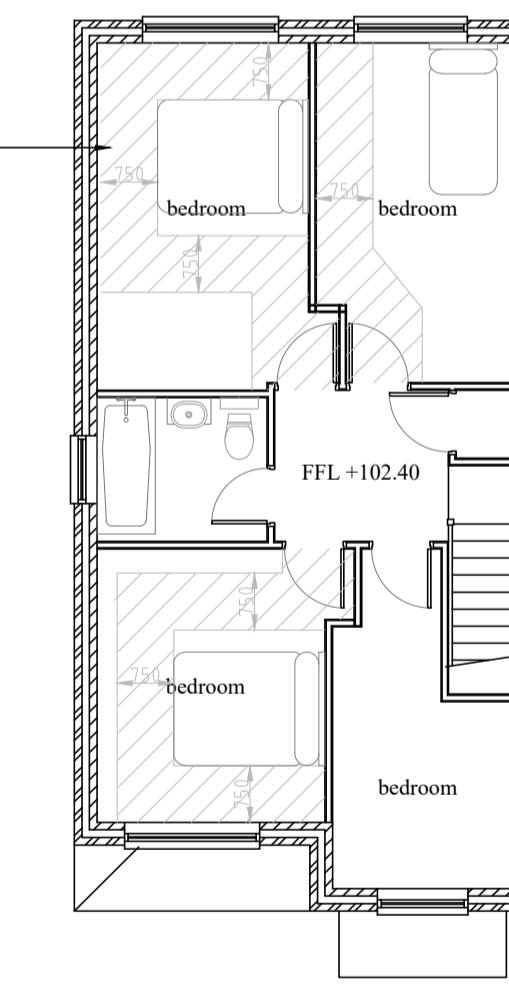

Proposed first floor

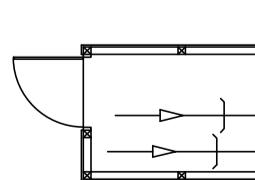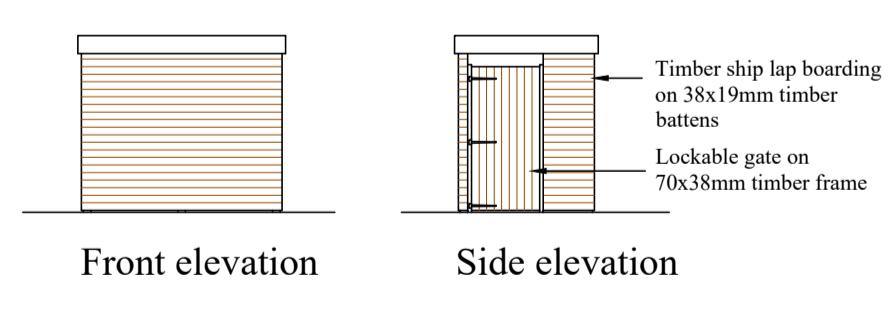

Plan Lockable shed/cycle store

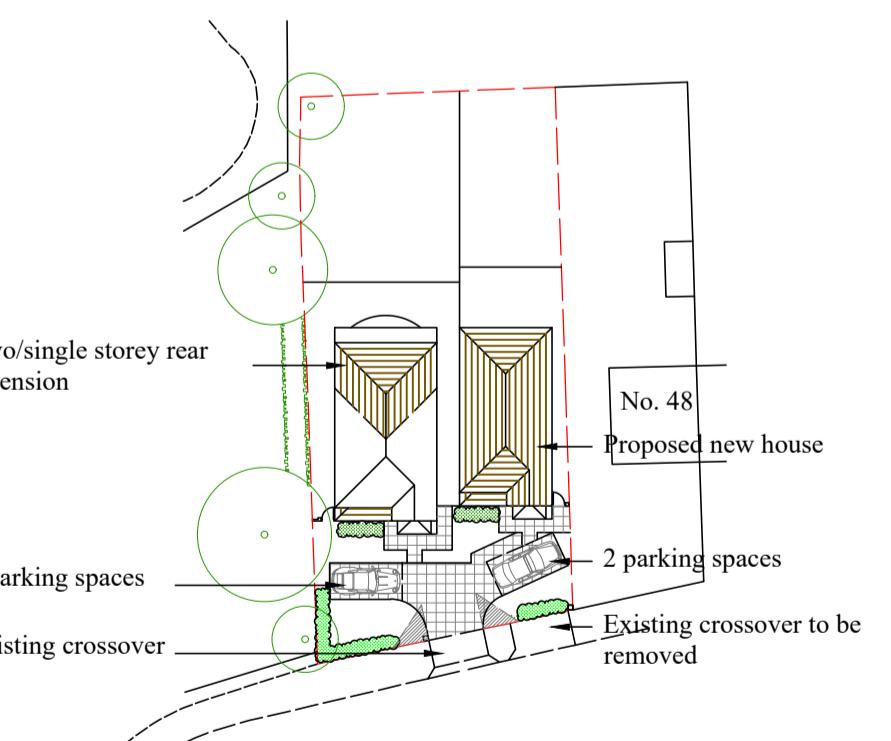

Site Plan 1:500

