


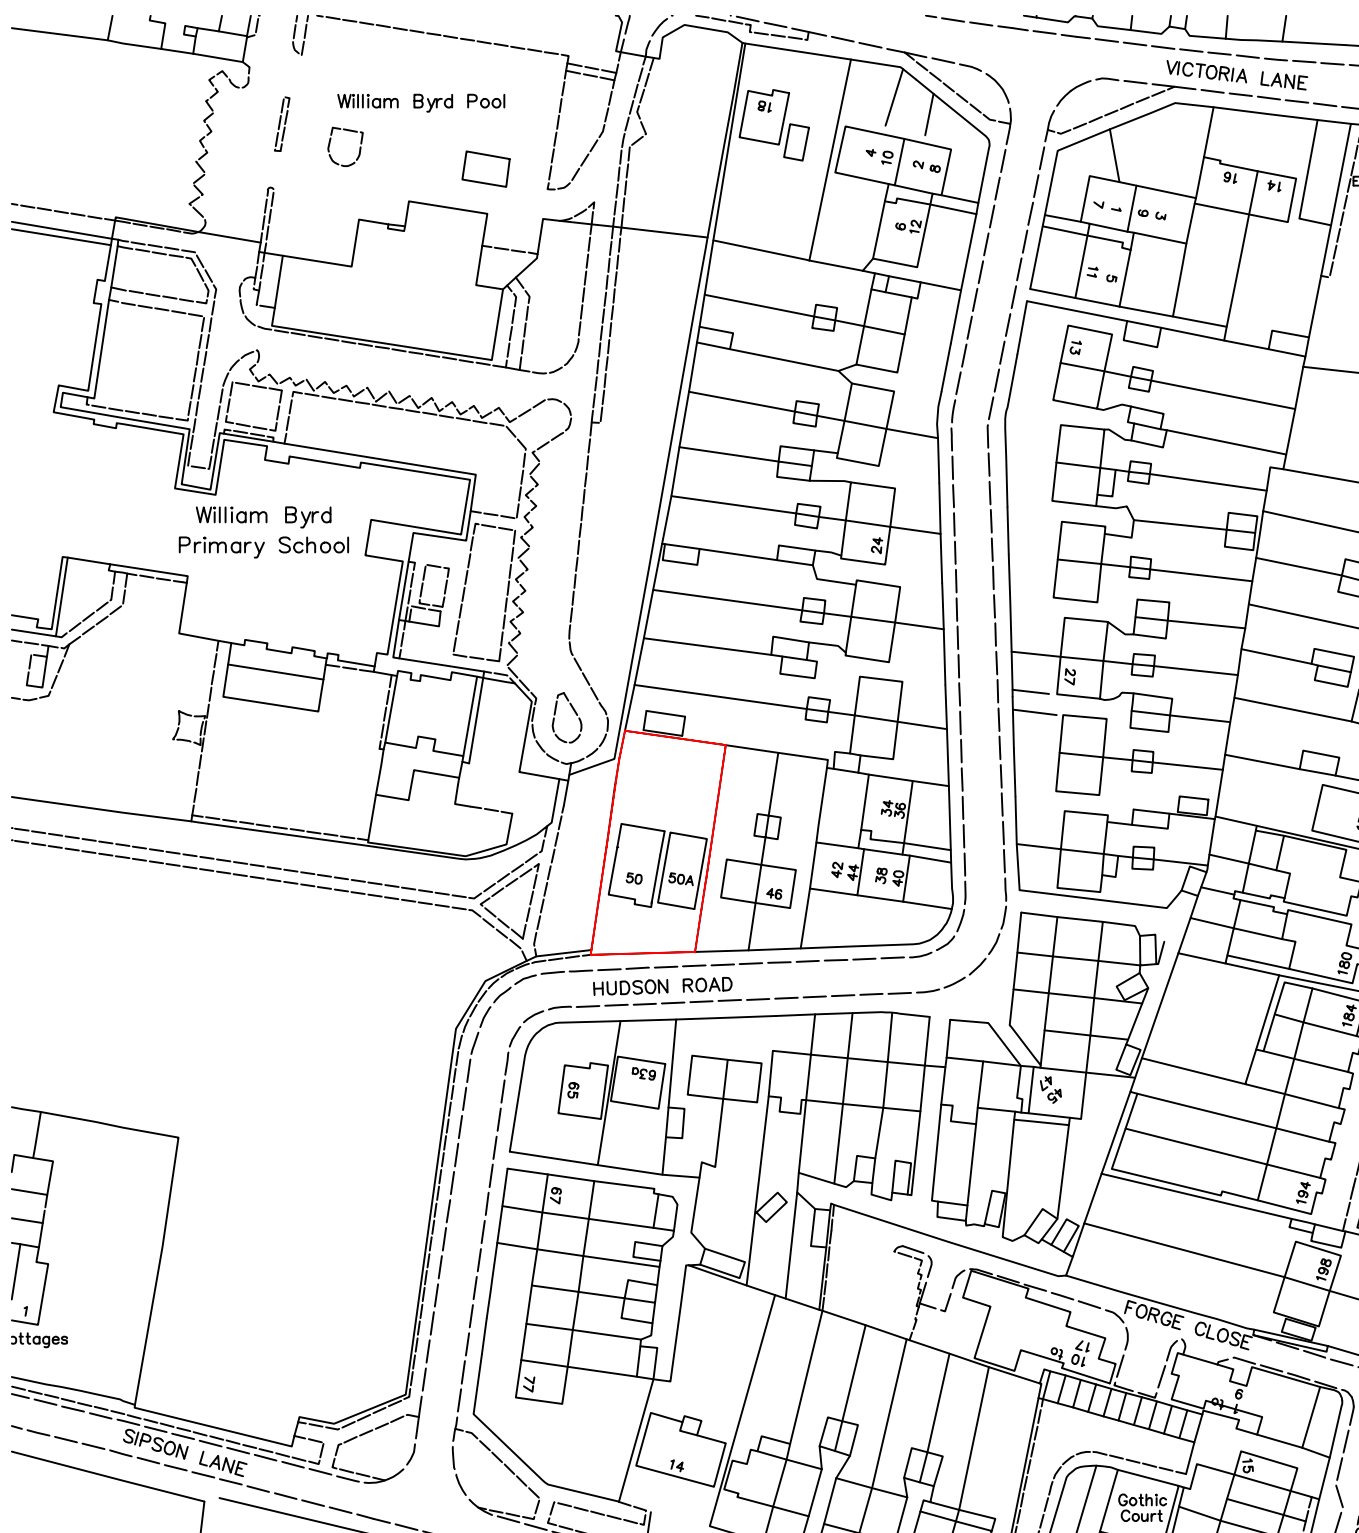

north

ABA Chartered Surveyors

49 The Green, Southall UB2 4AR

email: aba@aujla.co.uk

Tel: 020 8574 3535

scale 1:1250 @A4

date 28/02/24

drg no

2143-os-02

rev

title

Location plan

site

50 Hudson Road, Harlington.
UB3 5EN.