

Notes:
 © 2025 Blue Architecture Limited.
 All rights reserved.
 All drawings are for the purpose of gaining
 Planning Permission approval only.
 All written dimensions to be taken in
 preferences to scaled dimensions.

Existing Block Plan


Scale: 1:500

○ = Trees

Proposed Block Plan

Scale: 1:500

○ = Trees

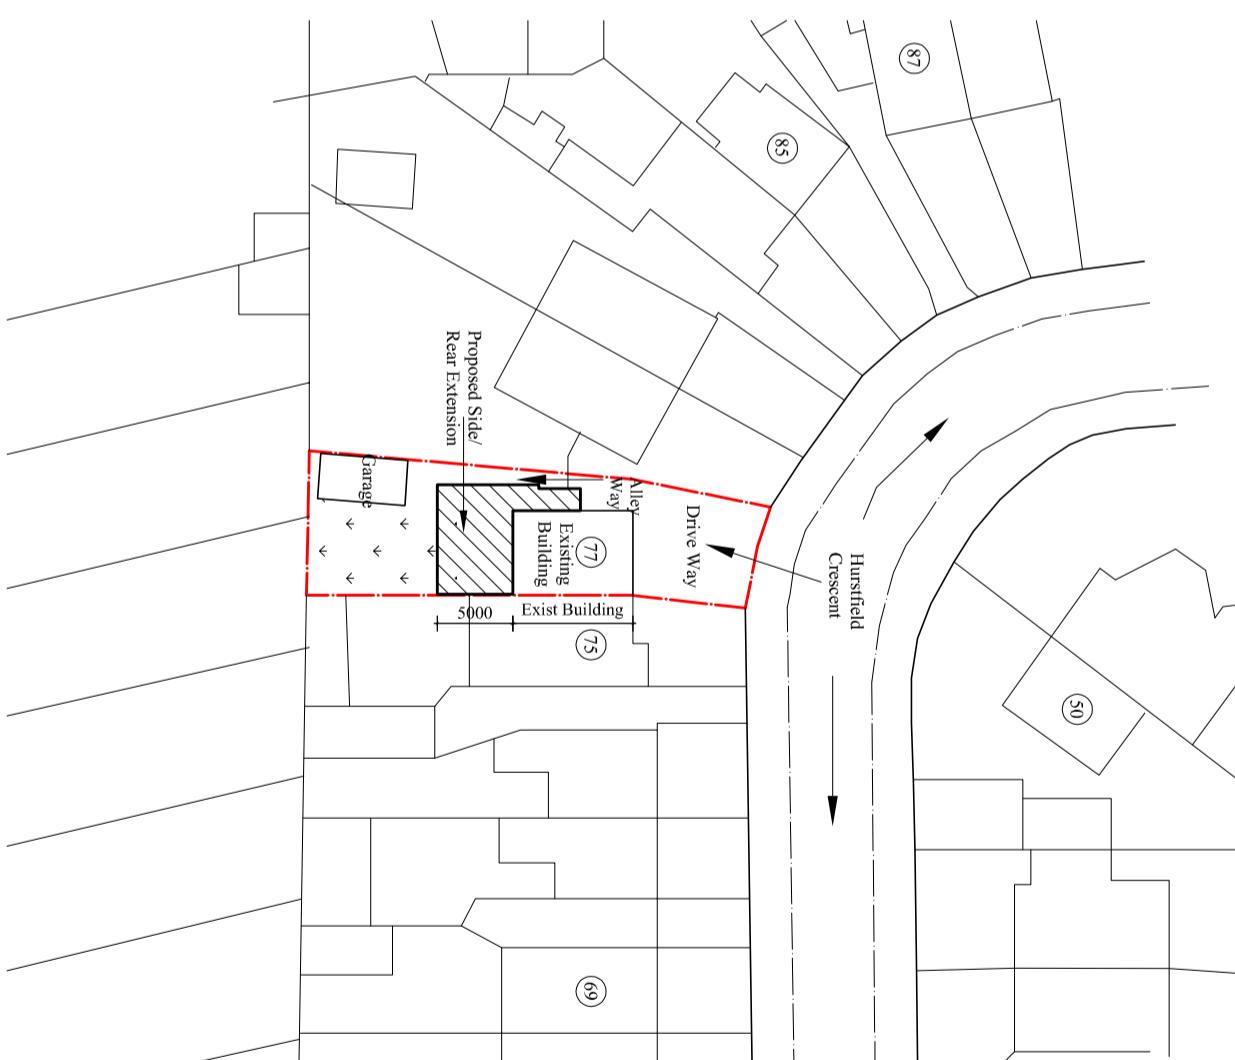

Title:
 Existing and Proposed Block plans

Status:
 PLANNING

Client:
Mrs. Keetna Kirupa-Ajith.

Project:
 Proposed Single storey side/rear extension and
 Demolish existing part single storey extension.

Location:
 77 Hurstfield Crescent, Hayes,
 Middlesex, UB4 8DW.

Drawn by:	Str. Er.	Checked by:
L.P	---	R.K
Project no:	Sheet Size	Sheet no.
BAL-1808	A3	05