

Notes:  
 © 2025 Blue Architecture Limited.  
 All rights reserved.  
 All drawings are for the purpose of gaining  
 Planning Permission approval only.  
 All written dimensions to be taken in  
 preferences to scaled dimensions.

**Existing Block Plan**


Scale: 1:500

○ = Trees

**Proposed Block Plan**

Scale: 1:500

○ = Trees

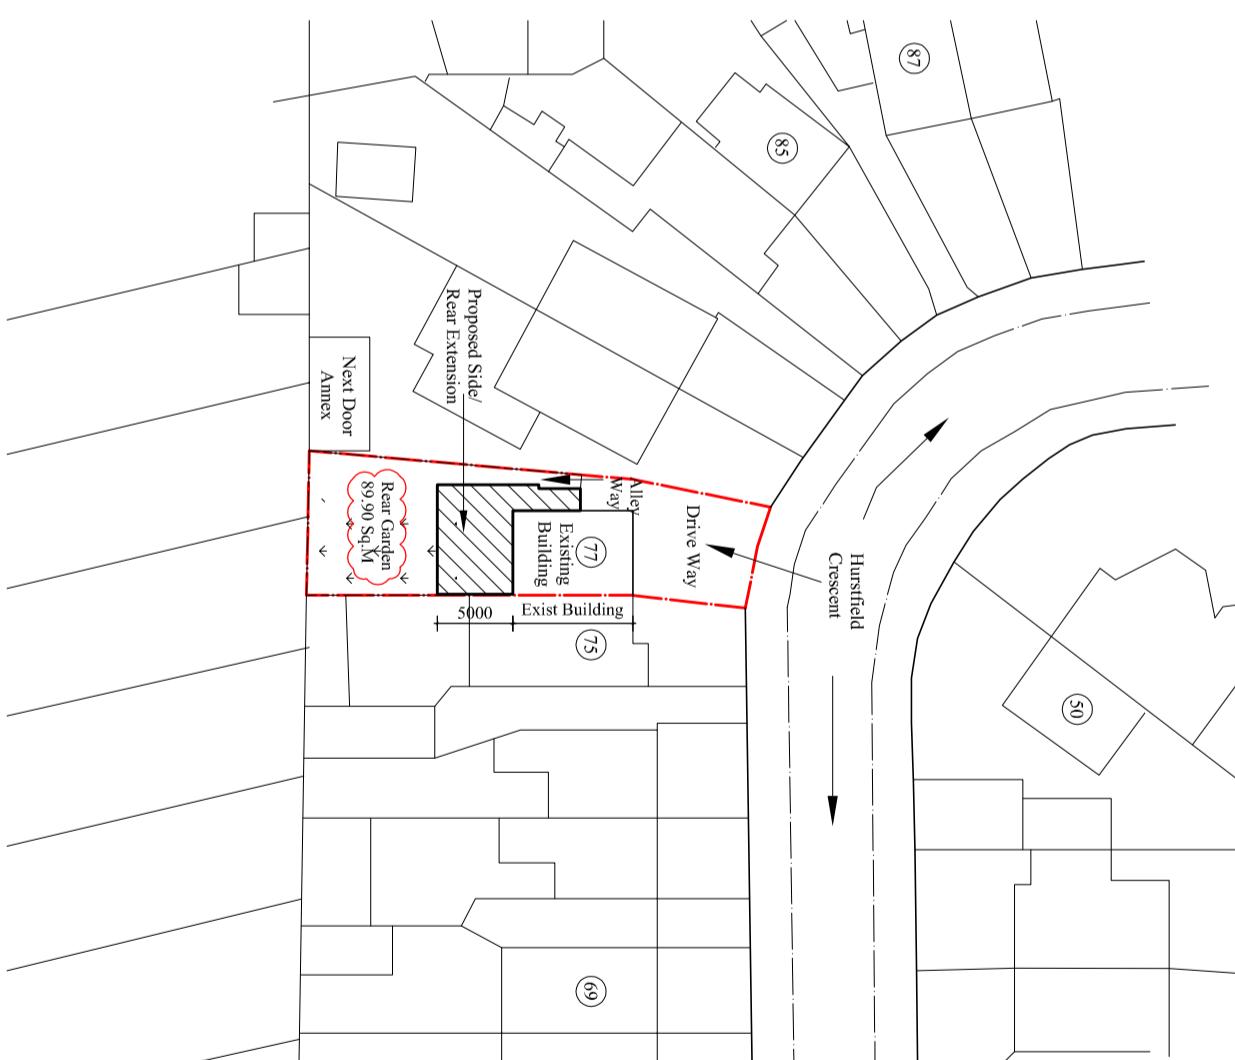

**Client:**  
**Mrs. Keetna Kirupa-Ajith.**

**Project:**

Proposed Single storey side/rear extension and  
 Demolish existing part single storey extension.

**Location:**  
 77 Hursfield Crescent, Hayes,  
 Middlesex, UB4 8DW.

**Status:**

PLANNING

<b>Title:</b>	Existing and Proposed Block plans		
Drawn by:	Str. Er.	Checked by:	
<b>L.p</b>	---	<b>R.k</b>	
Project no:	Sheet Size	Sheet no.	
<b>BAL-1808</b>	<b>A3</b>		
Date:	Scale:		
08/02/2025	1:500		