



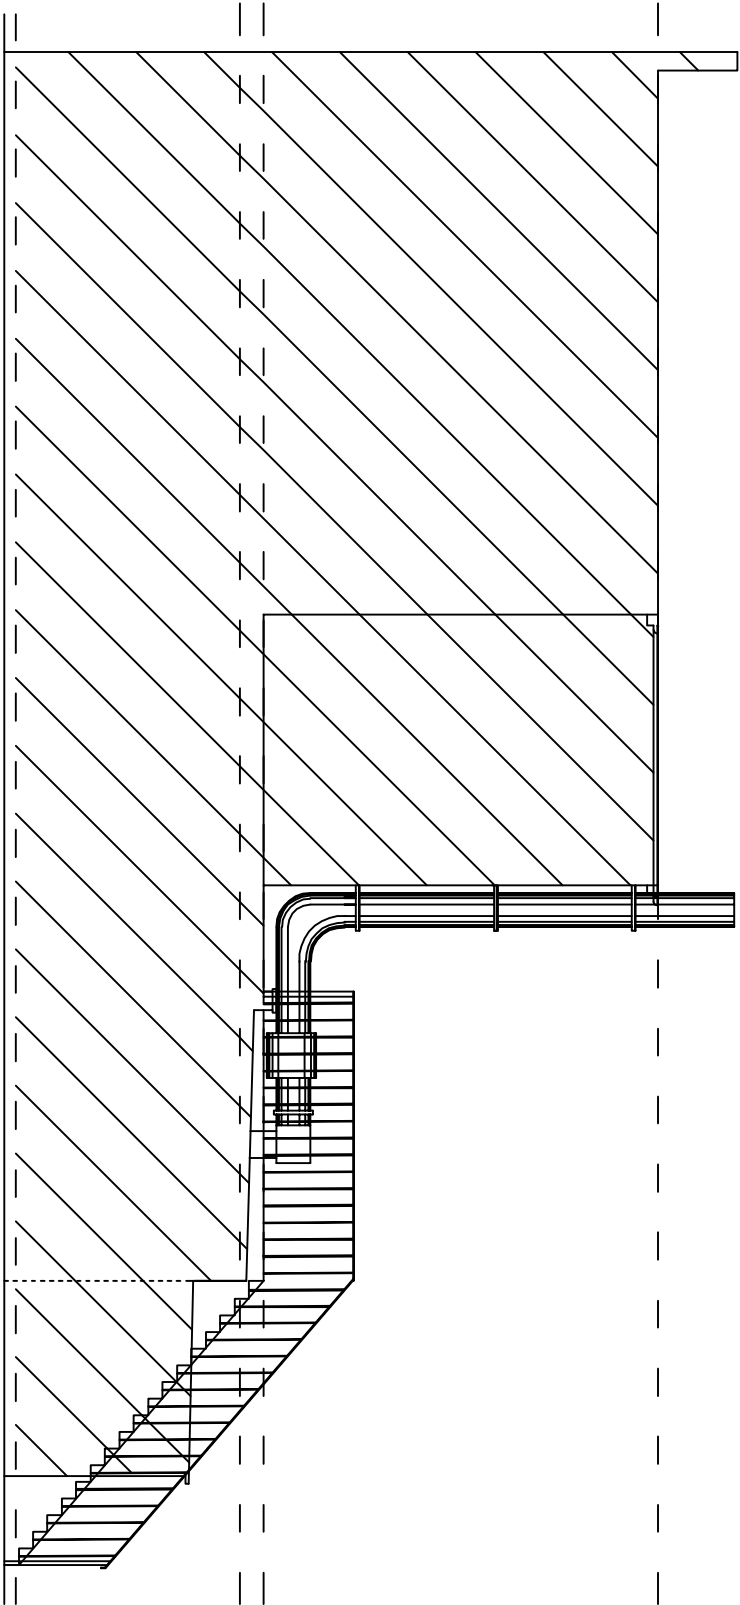

EXISTING FLANK ELEVATION - 1

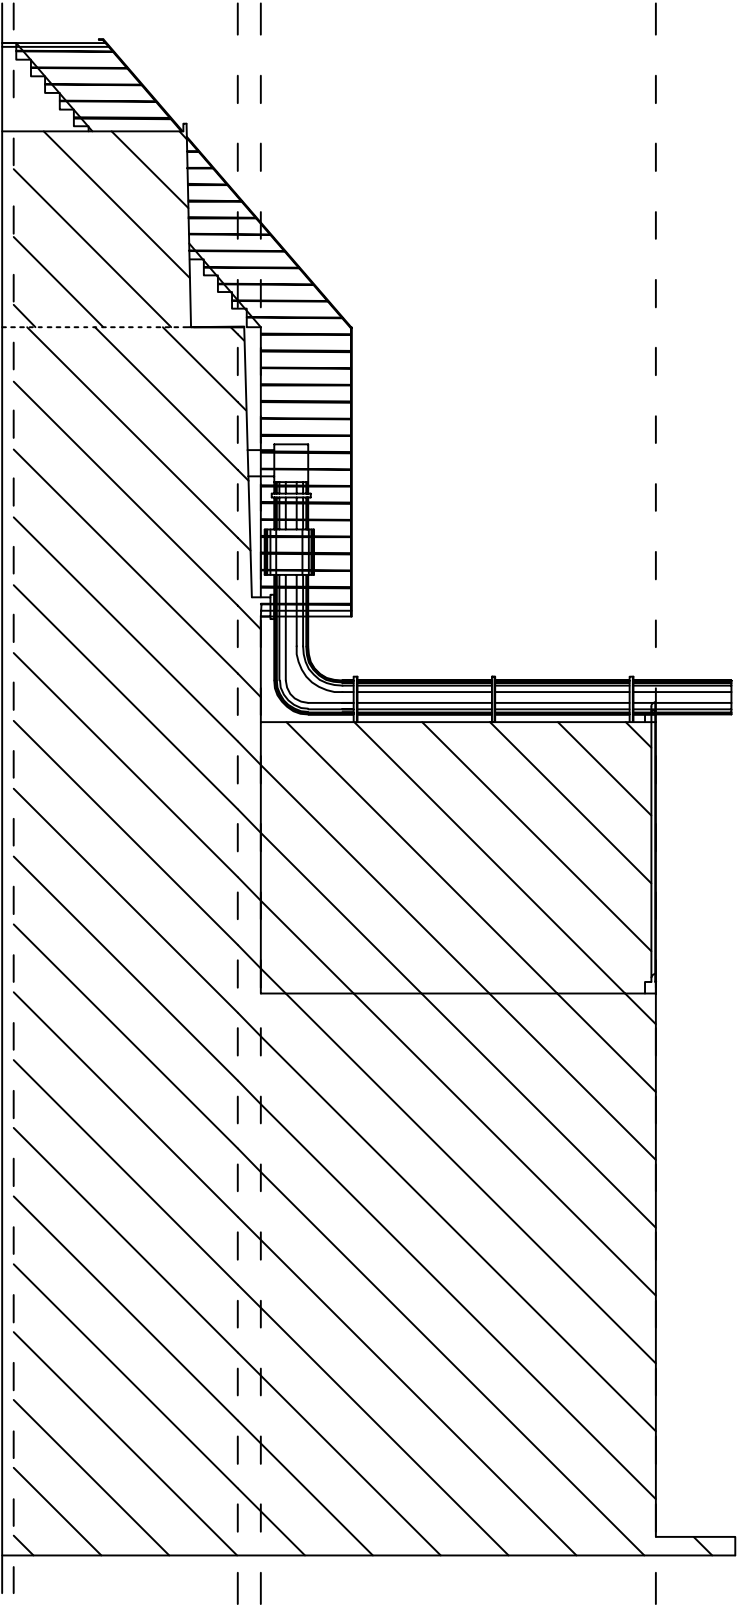

EXISTING FLANK ELEVATION - 2



SCALE BAR

FV CONSULTANT LTD.				EXISTING FLANK ELEVATIONS			
DRAWN	KM	DATE	08/28	S3 COLDHARBOUR LANE			
CHECKED	KM	HAYES, UB3 3EE		SIZE	A3	DWG NO.	VC/278/P/03
DESIGN	KM	SCALE	1:100 @ A3	SHEET	03	OF	05