


## MATERIALS KEY:

- ① Vertical hanging tiles to match existing in colour and size
- ② Soffit and fascia to match existing
- ③ Windows to match existing in colour and material
- ④ Facing brickwork to be red and to match brick material in existing streetscape

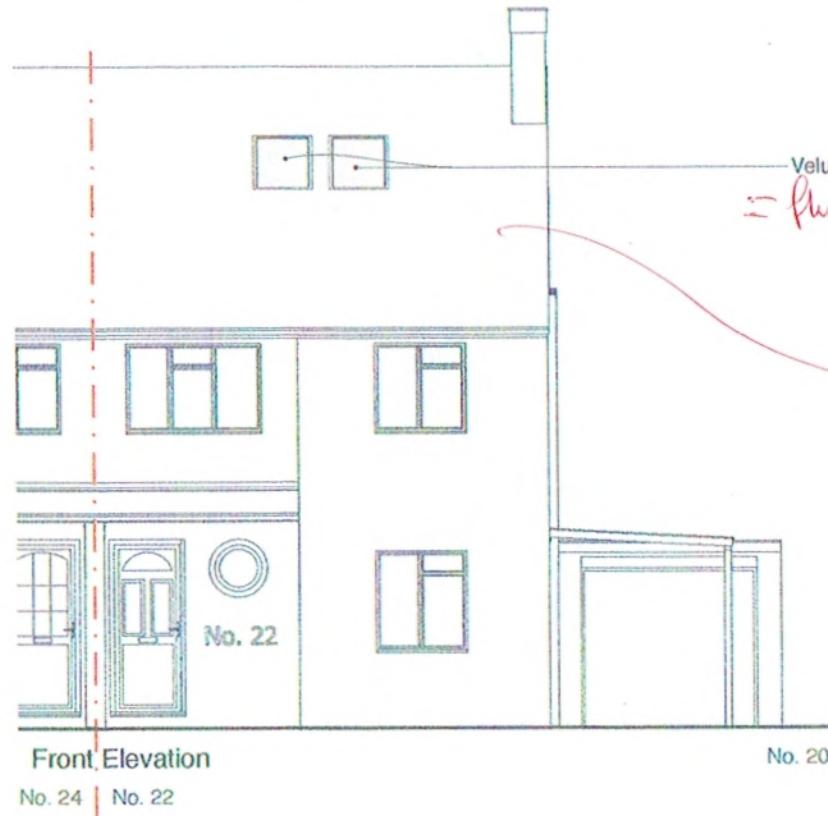

## MICHAEL OAKES ARCHITECTS LTD.

Michael Oakes (Director) B.A. Hons Arch, Dipl. Arch, Registered Architect



## REGISTERED ARCHITECTS, DESIGNERS + ILLUSTRATORS

Telephone: 01895 235089 - E-mail: michaeloakesarchitect@googlemail.com

## KEY

= Obscured glazing to windows

= Proposed structure

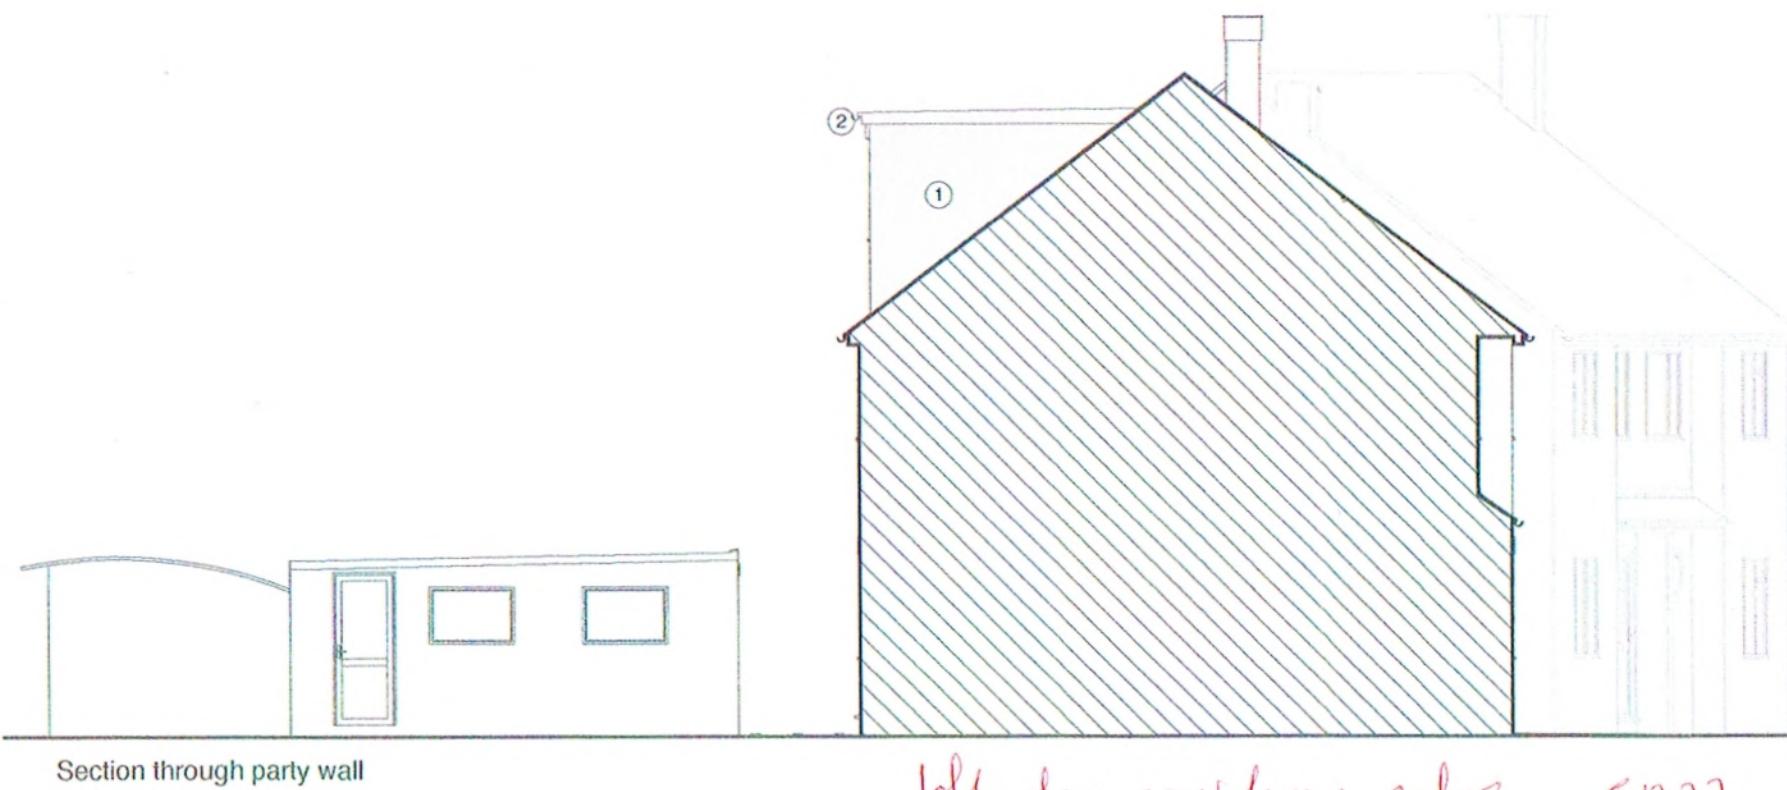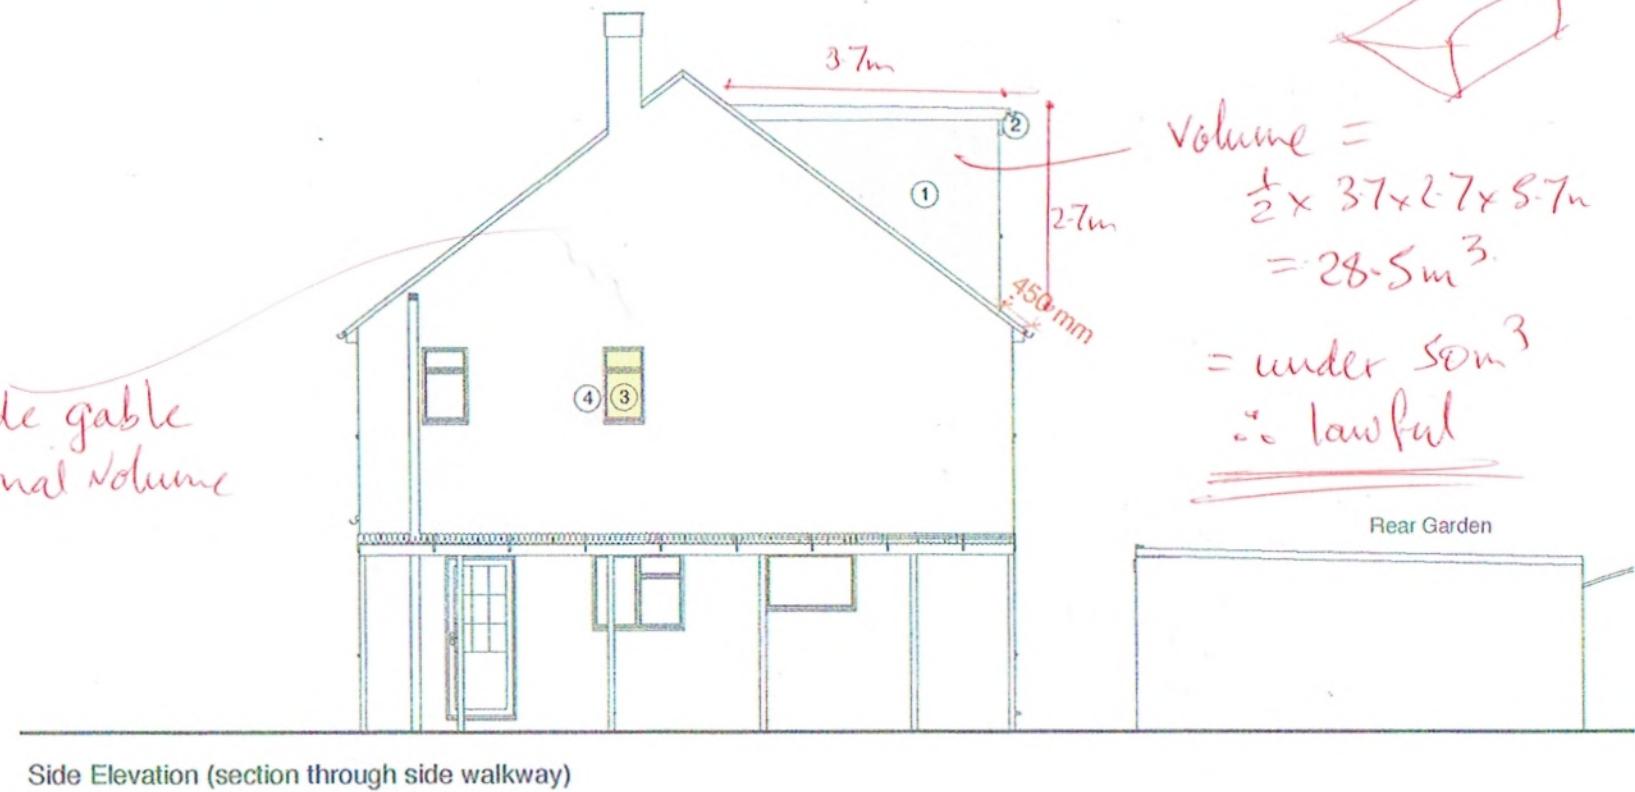

Address: 22 Ferndale Crescent, Client: Marius Gog Date: November 2023  
Cowley, UB8 2AX

1:100 @ A3  
0 1 2 3 4 5 10m

Drawing Title: As Proposed  
Elevations

Project no./Stage/ Drawing no./Revision  
0349- PLA- 60 A  
Revision notes: A - First Issue  
Drawn by: IR