


EXISTING SITE LAYOUT PLAN
SCALE 1:250

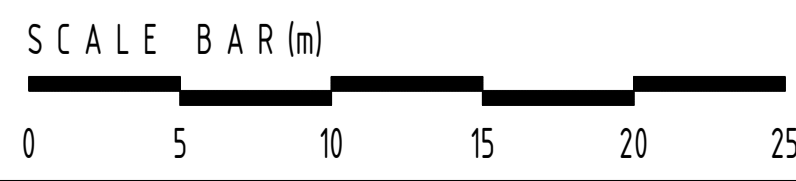

rev:	A	date:	10/05/2026	description:	For planning
scale:	1 : 250	A1	date:	10/05/2026	
drawing no:	001 / P / 1	drawn:			
drawing:	SITE LAYOUT EXISTING PLAN				
project:	5A LINKSWAY, NORTHWOOD, HA6 2XA				
client:	MR AND MRS UNALKAT				
