
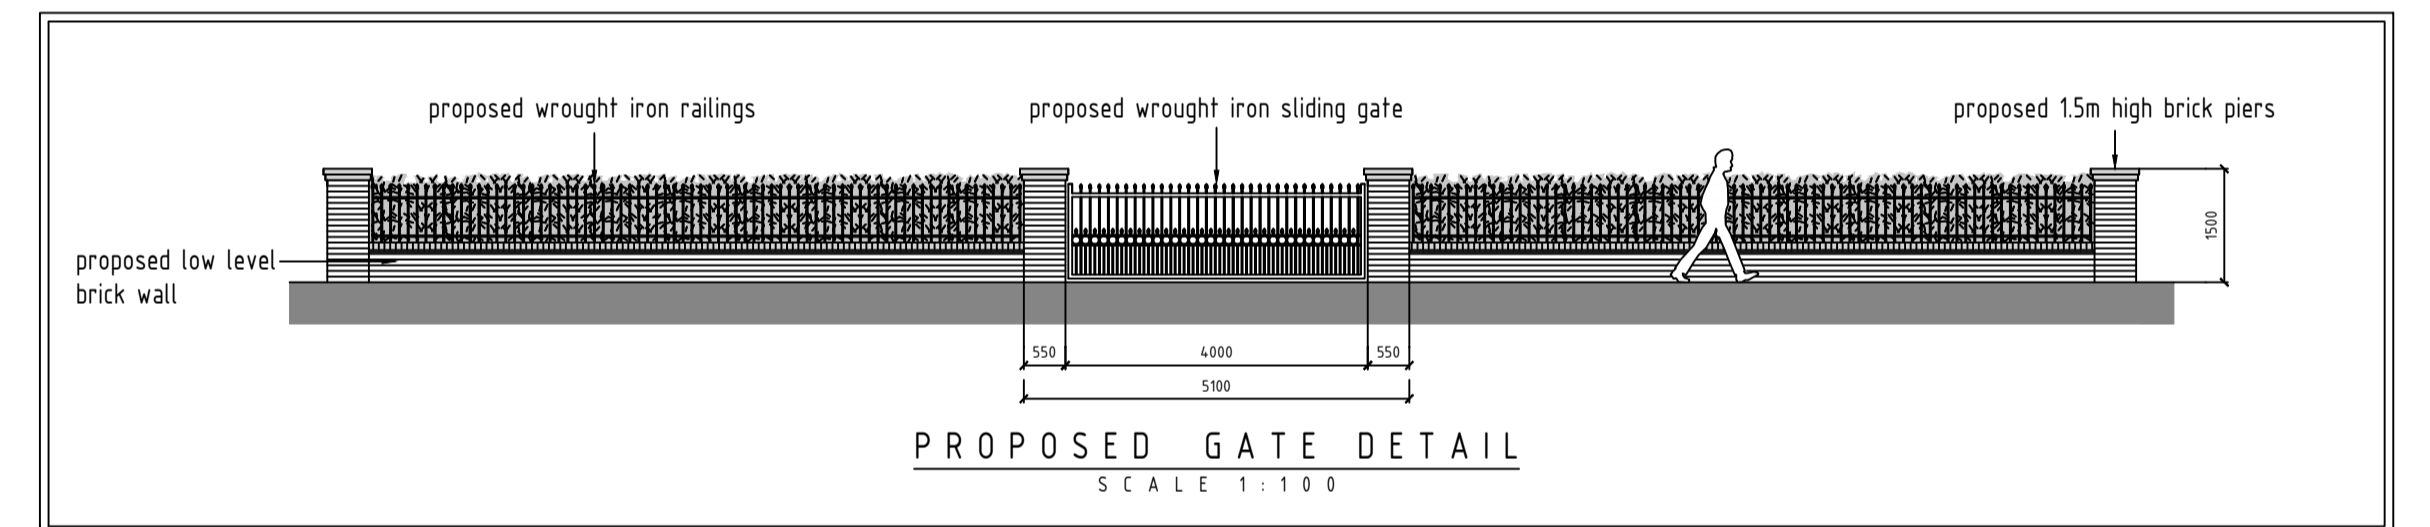


PROPOSED SITE LAYOUT PLAN
SCALE 1:250

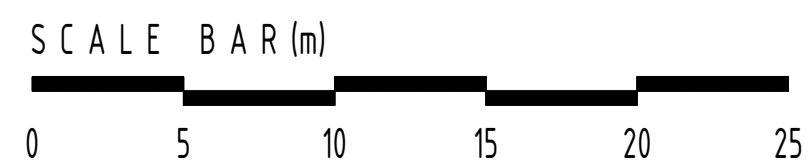

PROPOSED GATE DETAIL
SCALE 1:100

A 10/05/2026 For planning

rev:	date:	description:	
scale:	1 : 250	A1	date: 10/05/2026
drawing no:	003 / P / 1 ^D		drawn:

drawing: SITE LAYOUT
PROPOSED PLAN

project: 5A LINKSWAY, NORTHWOOD,
HA6 2XA

client: MR AND MRS UNALKAT
