


19053	O1
SCALE 1:100	DATE Aug.2024
DRAWN BY K.K	REVISION (O)

EXISTING SINGLE  
STOREY  
EXTENSION

27

25

PROPOSED FIRST  
FLOOR  
EXTENSION

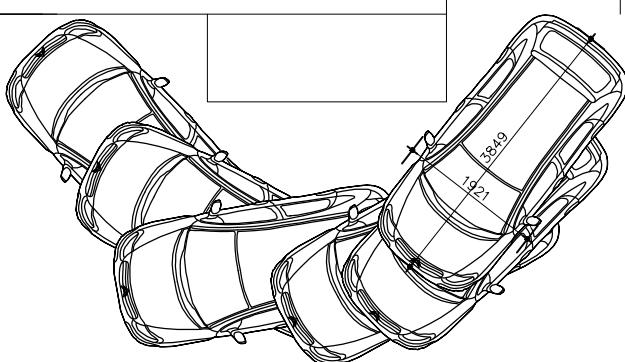

Car park for a single parking

REVISIONS

Date	By	Descriptions
04/02/24	ak	Double car parking changed to one
09/02/24	ak	Added measurements