


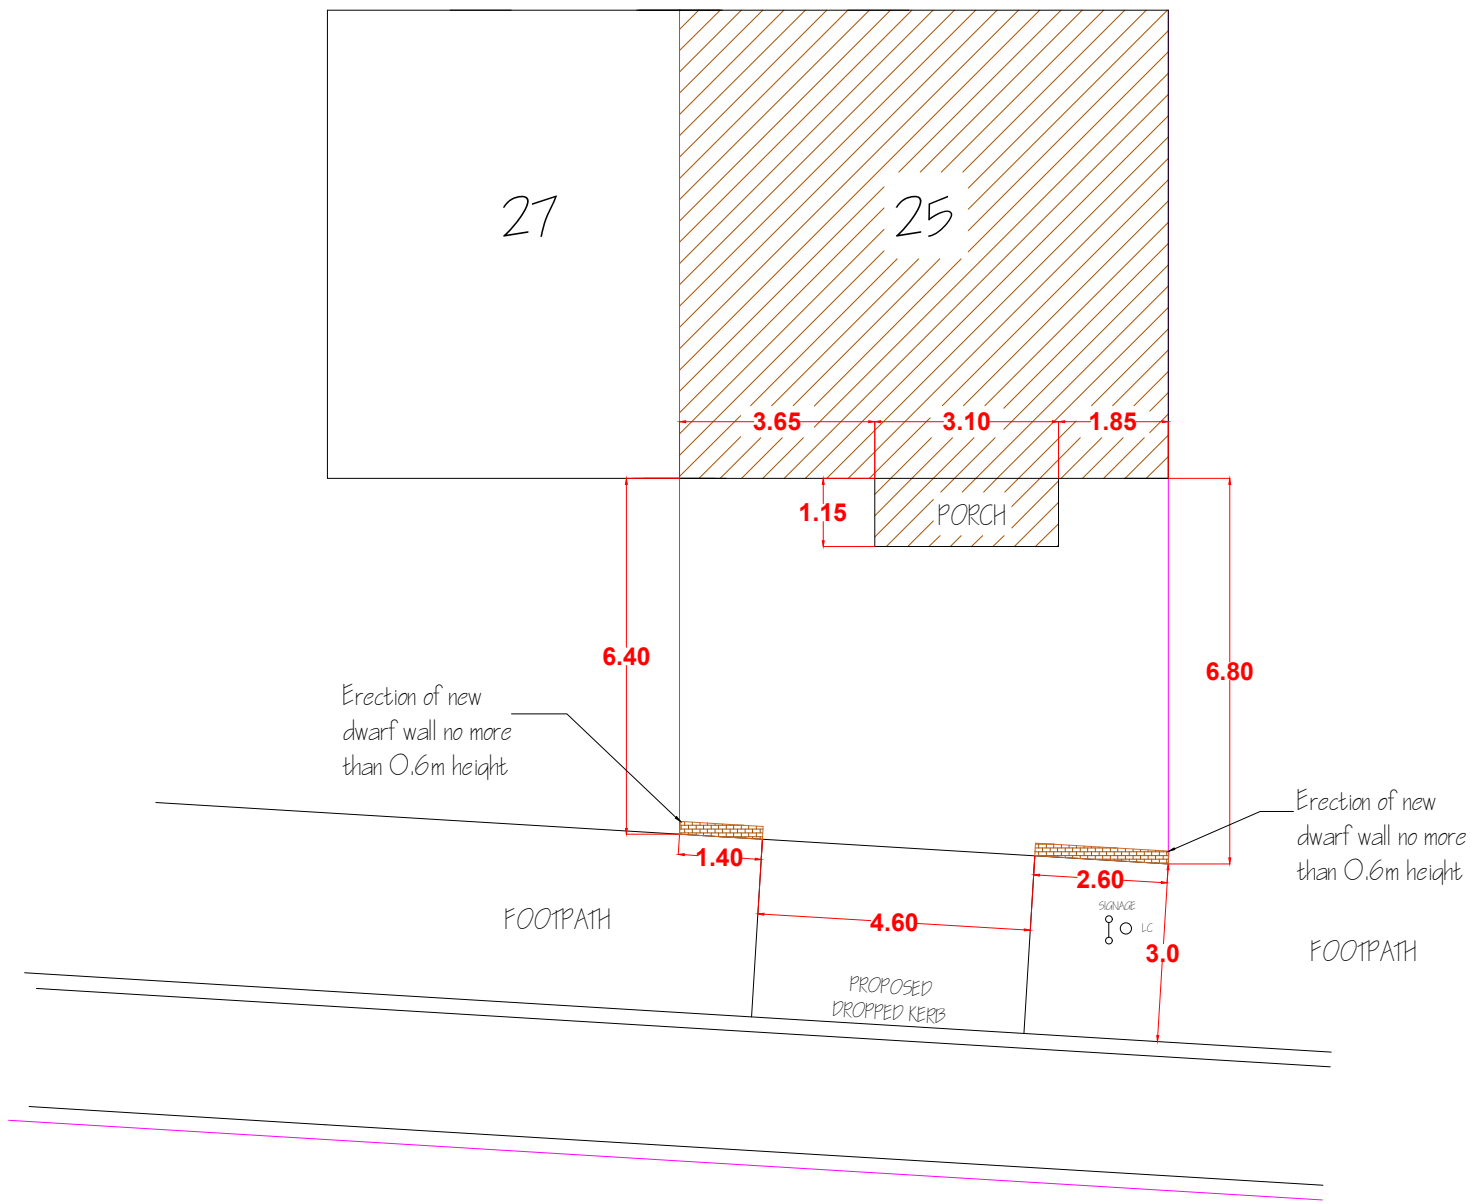

		CLIENT-ADDRESS: 25, NORTH HYDE ROAD, HAYES, UB3 4NL.	
		NO. - 07	REV: D
DRAWING TITLE: PROPOSED BLOCK PLAN		DATE: 06/05/2026	
SCALE - 1: 200		DRG. PAPER SIZE: A3	

