


- General Notes
- 1. New work shown shaded
 - 2. Demolition shown dotted in red
 - 3. W: Wardrobe
RLA: Roof light/lantern above
RL: Roof light/lantern below
 - 4. Any dimensions are indicative and in mm

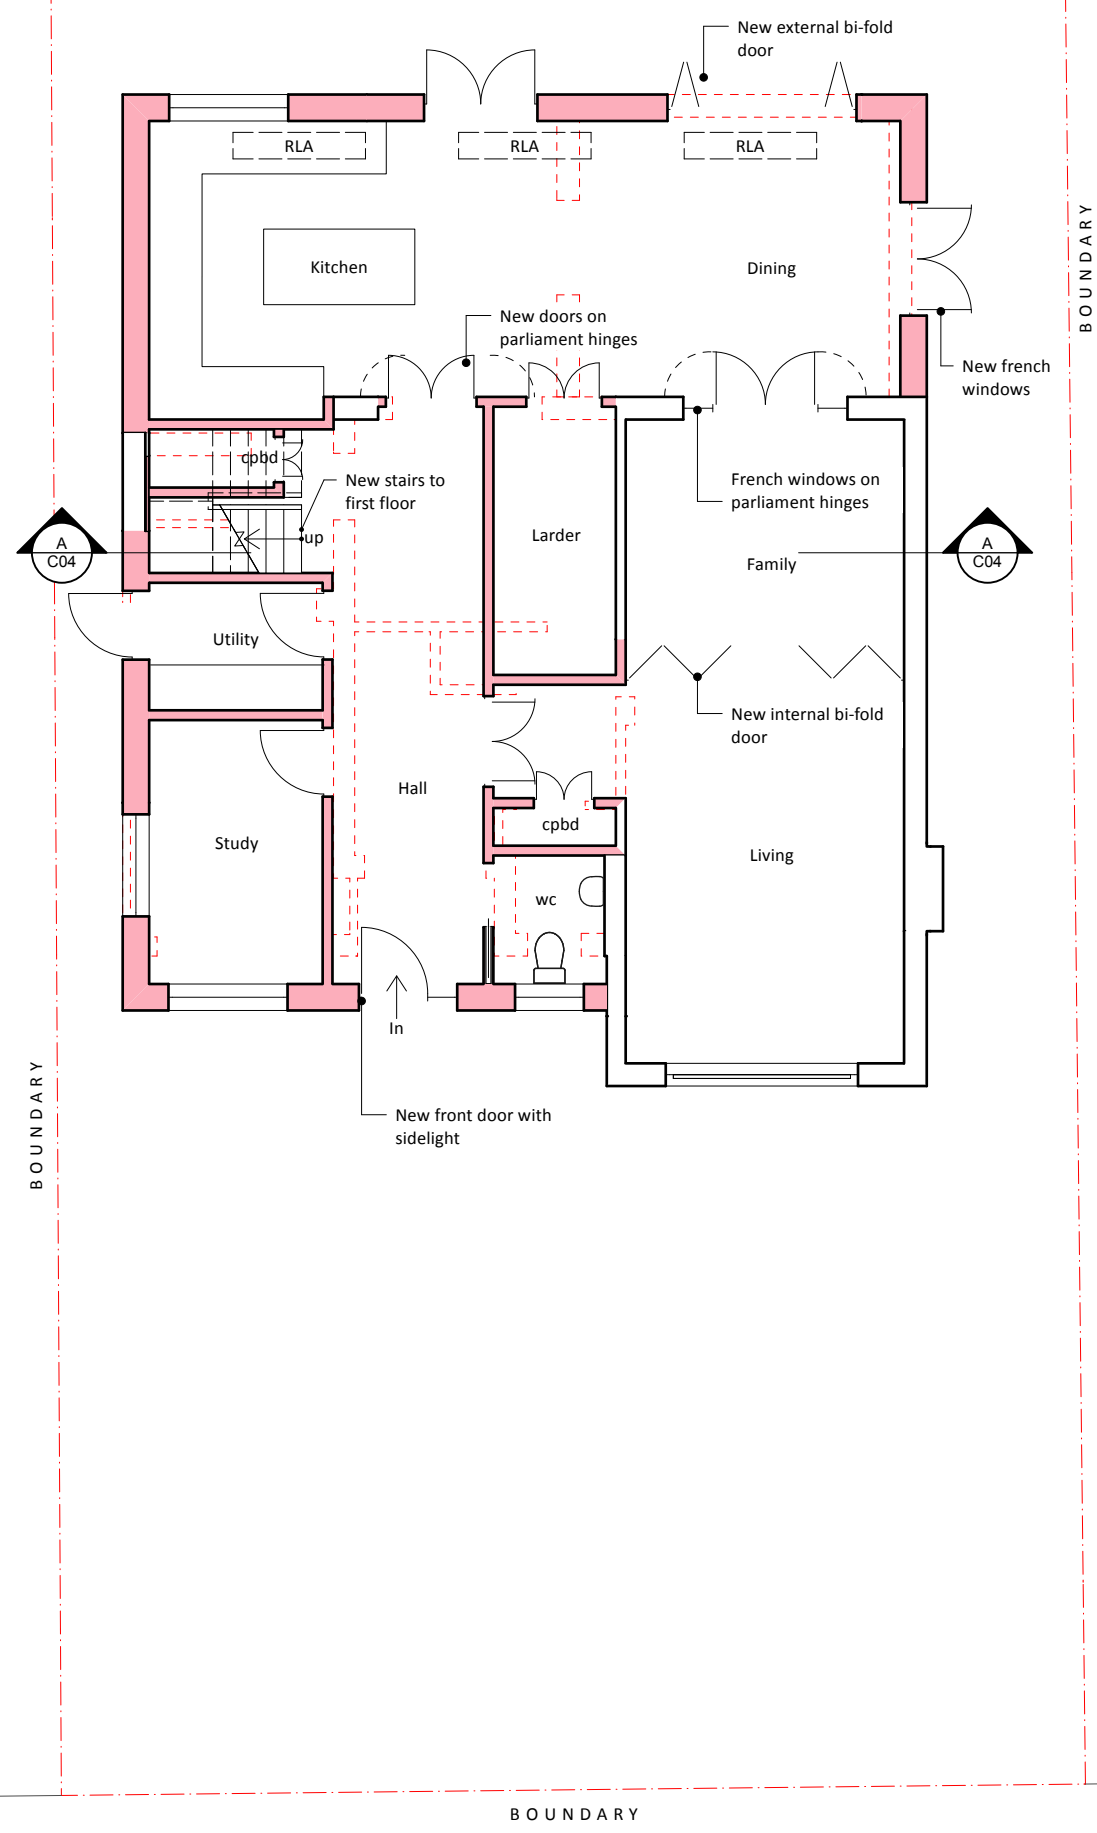

E	06/01/2025	Amendments following comments from LPA
D	17/12/2024	Design amendments following comments from LPA
C	24/10/2024	Minor design amendments following comments from client
ISSUE	DATE	REVISION

PROJECT
26 The Chantry, Uxbridge UB8 3RA

CLIENT
Mr Zahir Shaikh

DRAWING
PROPOSED GROUND FLOOR PLAN

STONES

ARCHITECTS

All rights described in chapter IV of the copyright designs & patents act 1988 have been asserted. This drawing must not be scaled; only figured dimensions should be used. Check and verify all dimensions on site prior to commencing any work. Any discrepancies should be reported to the Architects immediately.

PROJECT #	2024.019	DWG #	REV
DATE	06/01/2025		
SCALE	1:100		
DRAWN	CHKD		
S.W.	J.C.		

Stones Architects Ltd
50 Coldharbour Lane Hayes Middlesex UB3 3EP
t 020 8969 0000 e mail@stonesarchitects.co.uk w stonesarchitects.co.uk

