


General Notes

1. New work shown shaded
2. Demolition shown dotted in red
3. W: Wardrobe
- RLA: Roof light/lantern above
- RL: Roof light/lantern below
4. Any dimensions are indicative and in mm

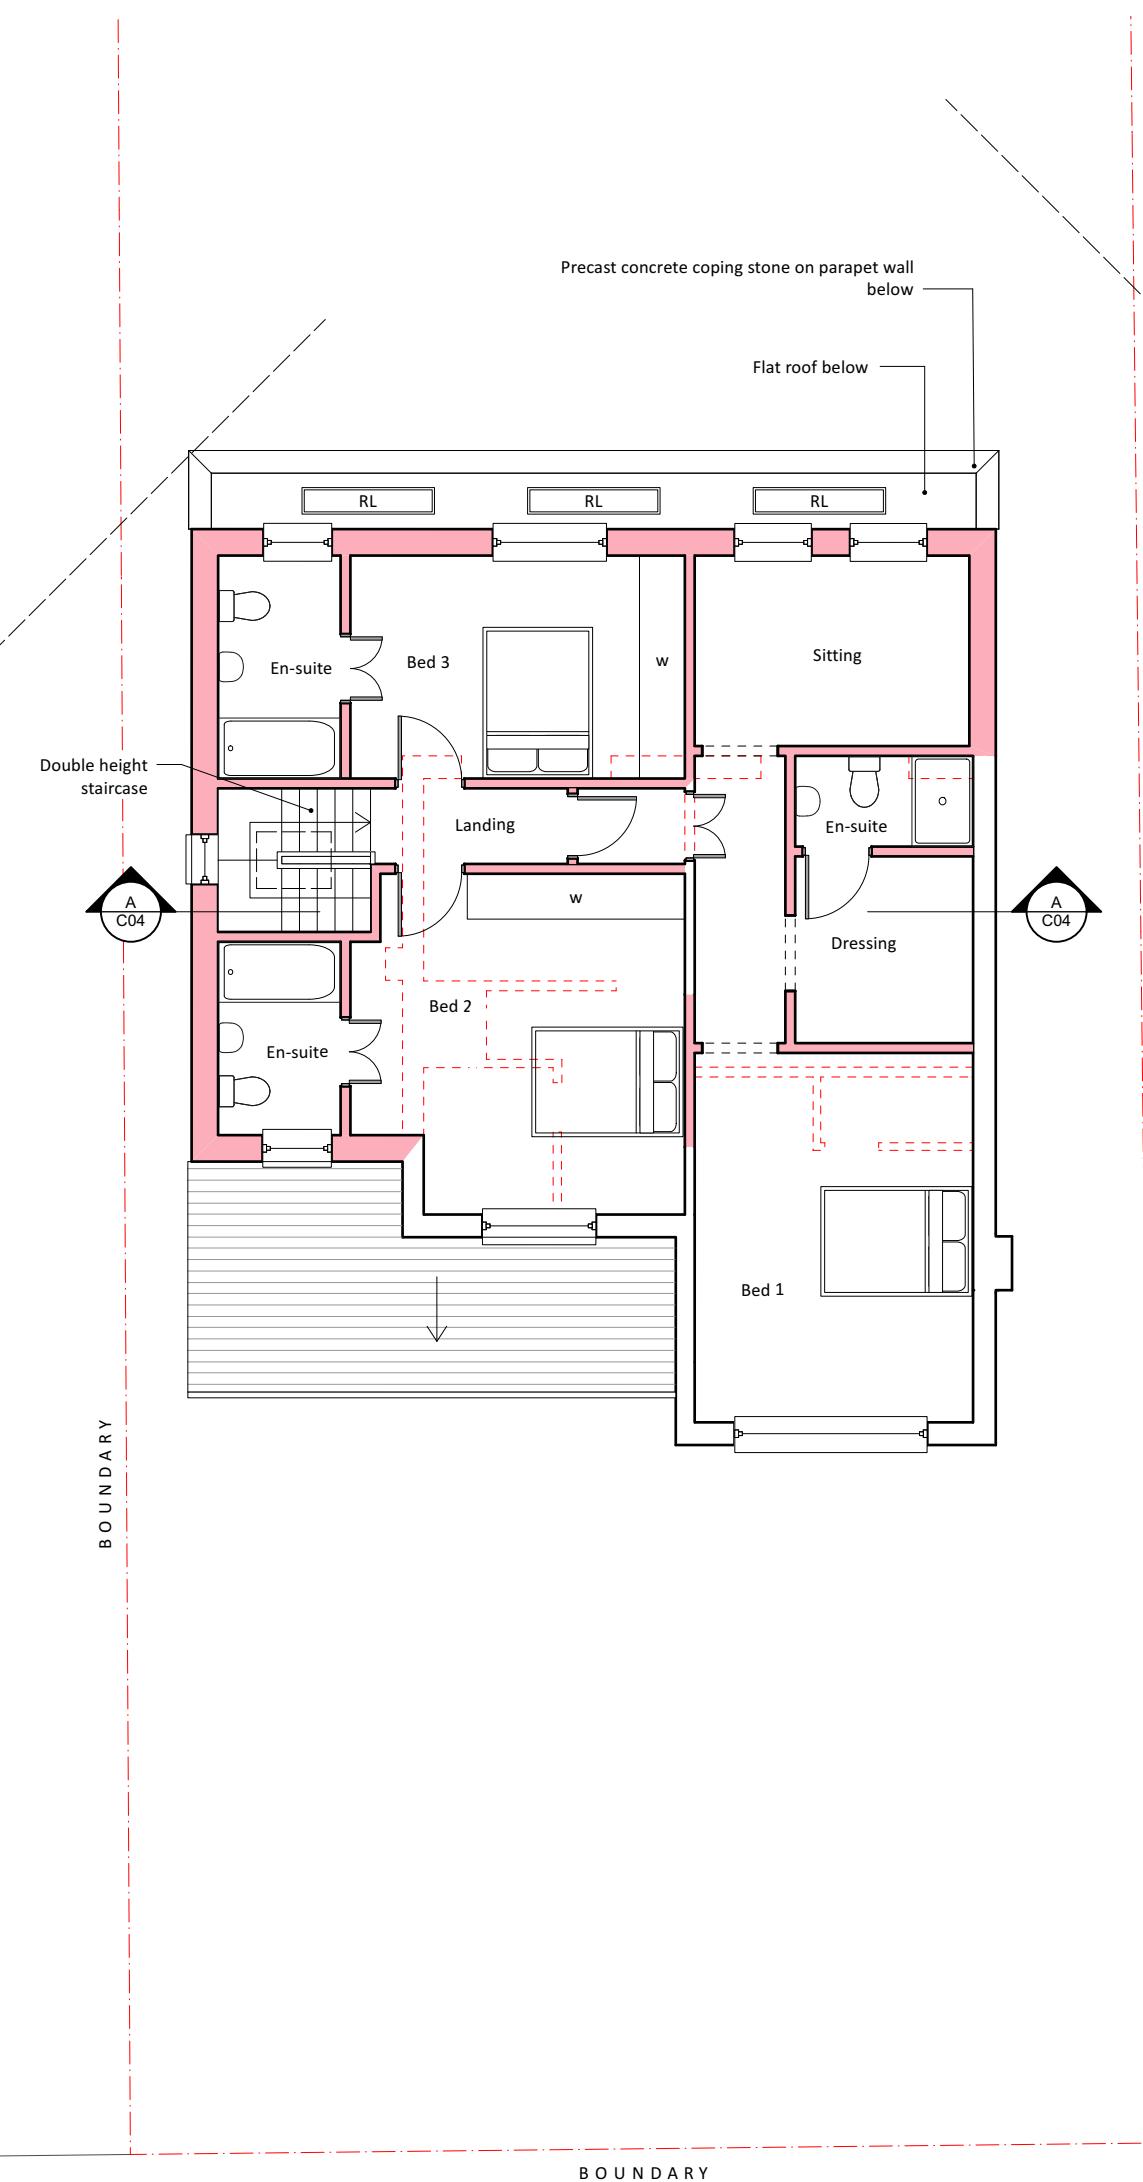

A	20/09/2024	Design amendments
ISSUE	DATE	REVISION

PROJECT
26 The Chantry, Uxbridge UB8 3RA


CLIENT
Mr Zahir Shaikh

DRAWING
PROPOSED FIRST FLOOR PLAN



PROJECT #	2024.019	DWG #	
DATE	01/10/2024		
SCALE	1:100		
DRAWN S.W.	CHKD	J.C.	

C02-A
Stones Architects Ltd
50 Coldharbour Lane Hayes Middlesex UB3 3EP
t 020 8969 0000 e mail@stonesarchitects.co.uk w stonesarchitects.co.uk

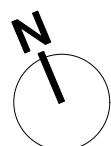

0.0 1.0 2.0 3.0 4.0 5.0 M