


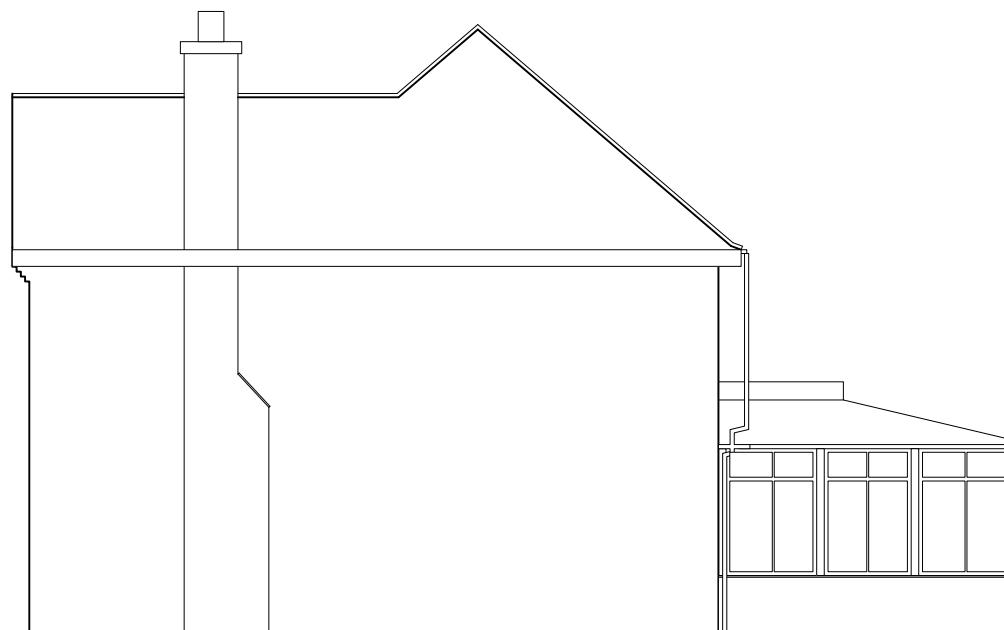

1 EAST
Scale: 1:100



3 WEST
Scale: 1:100



2 NORTH
Scale: 1:100



4 SOUTH
Scale: 1:100

0 1 2 3 4 5 M

ISSUE DATE REVISION

PROJECT
26 The Chantry, Uxbridge UB8 3RA

CLIENT
Mr Zahir Shaikh

DRAWING
EXISTING ELEVATIONS

STONES
ARCHITECTS

All rights described in chapter IV of the copyright designs & patents act 1988 have been asserted. This drawing must not be scaled; only figured dimensions should be used. Check and verify all dimensions on site prior to commencing any work. Any discrepancies should be reported to the Architects immediately.

PROJECT # **2024.019** DWG # **REV**
DATE **06/06/2024**
SCALE **1:100**
DRAWN **FA** CHECKED **JC**
S05

Stones Architects Ltd
50 Coldharbour Lane Hayes Middlesex UB3 3EP
t 020 8969 0000 e mail@stonesarchitects.co.uk w stonesarchitects.co.uk