




EXISTING OUTBUILDINGS

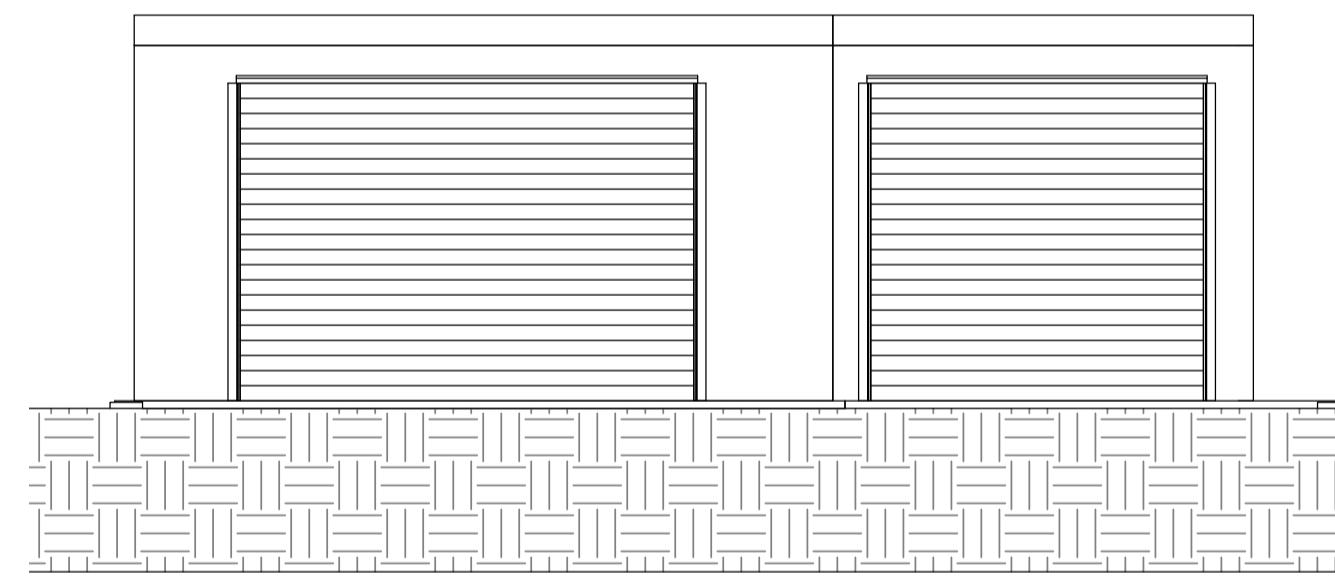


3 Existing Elevation Outbuilding External
1 : 50

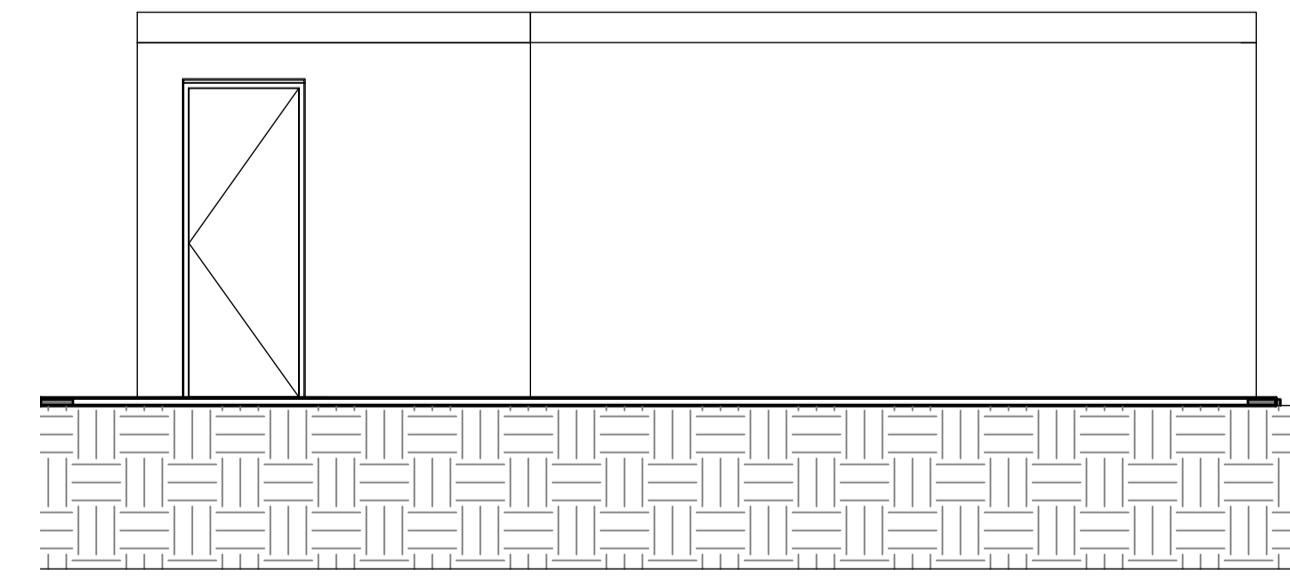


Existing Elevation Outbuilding Internal

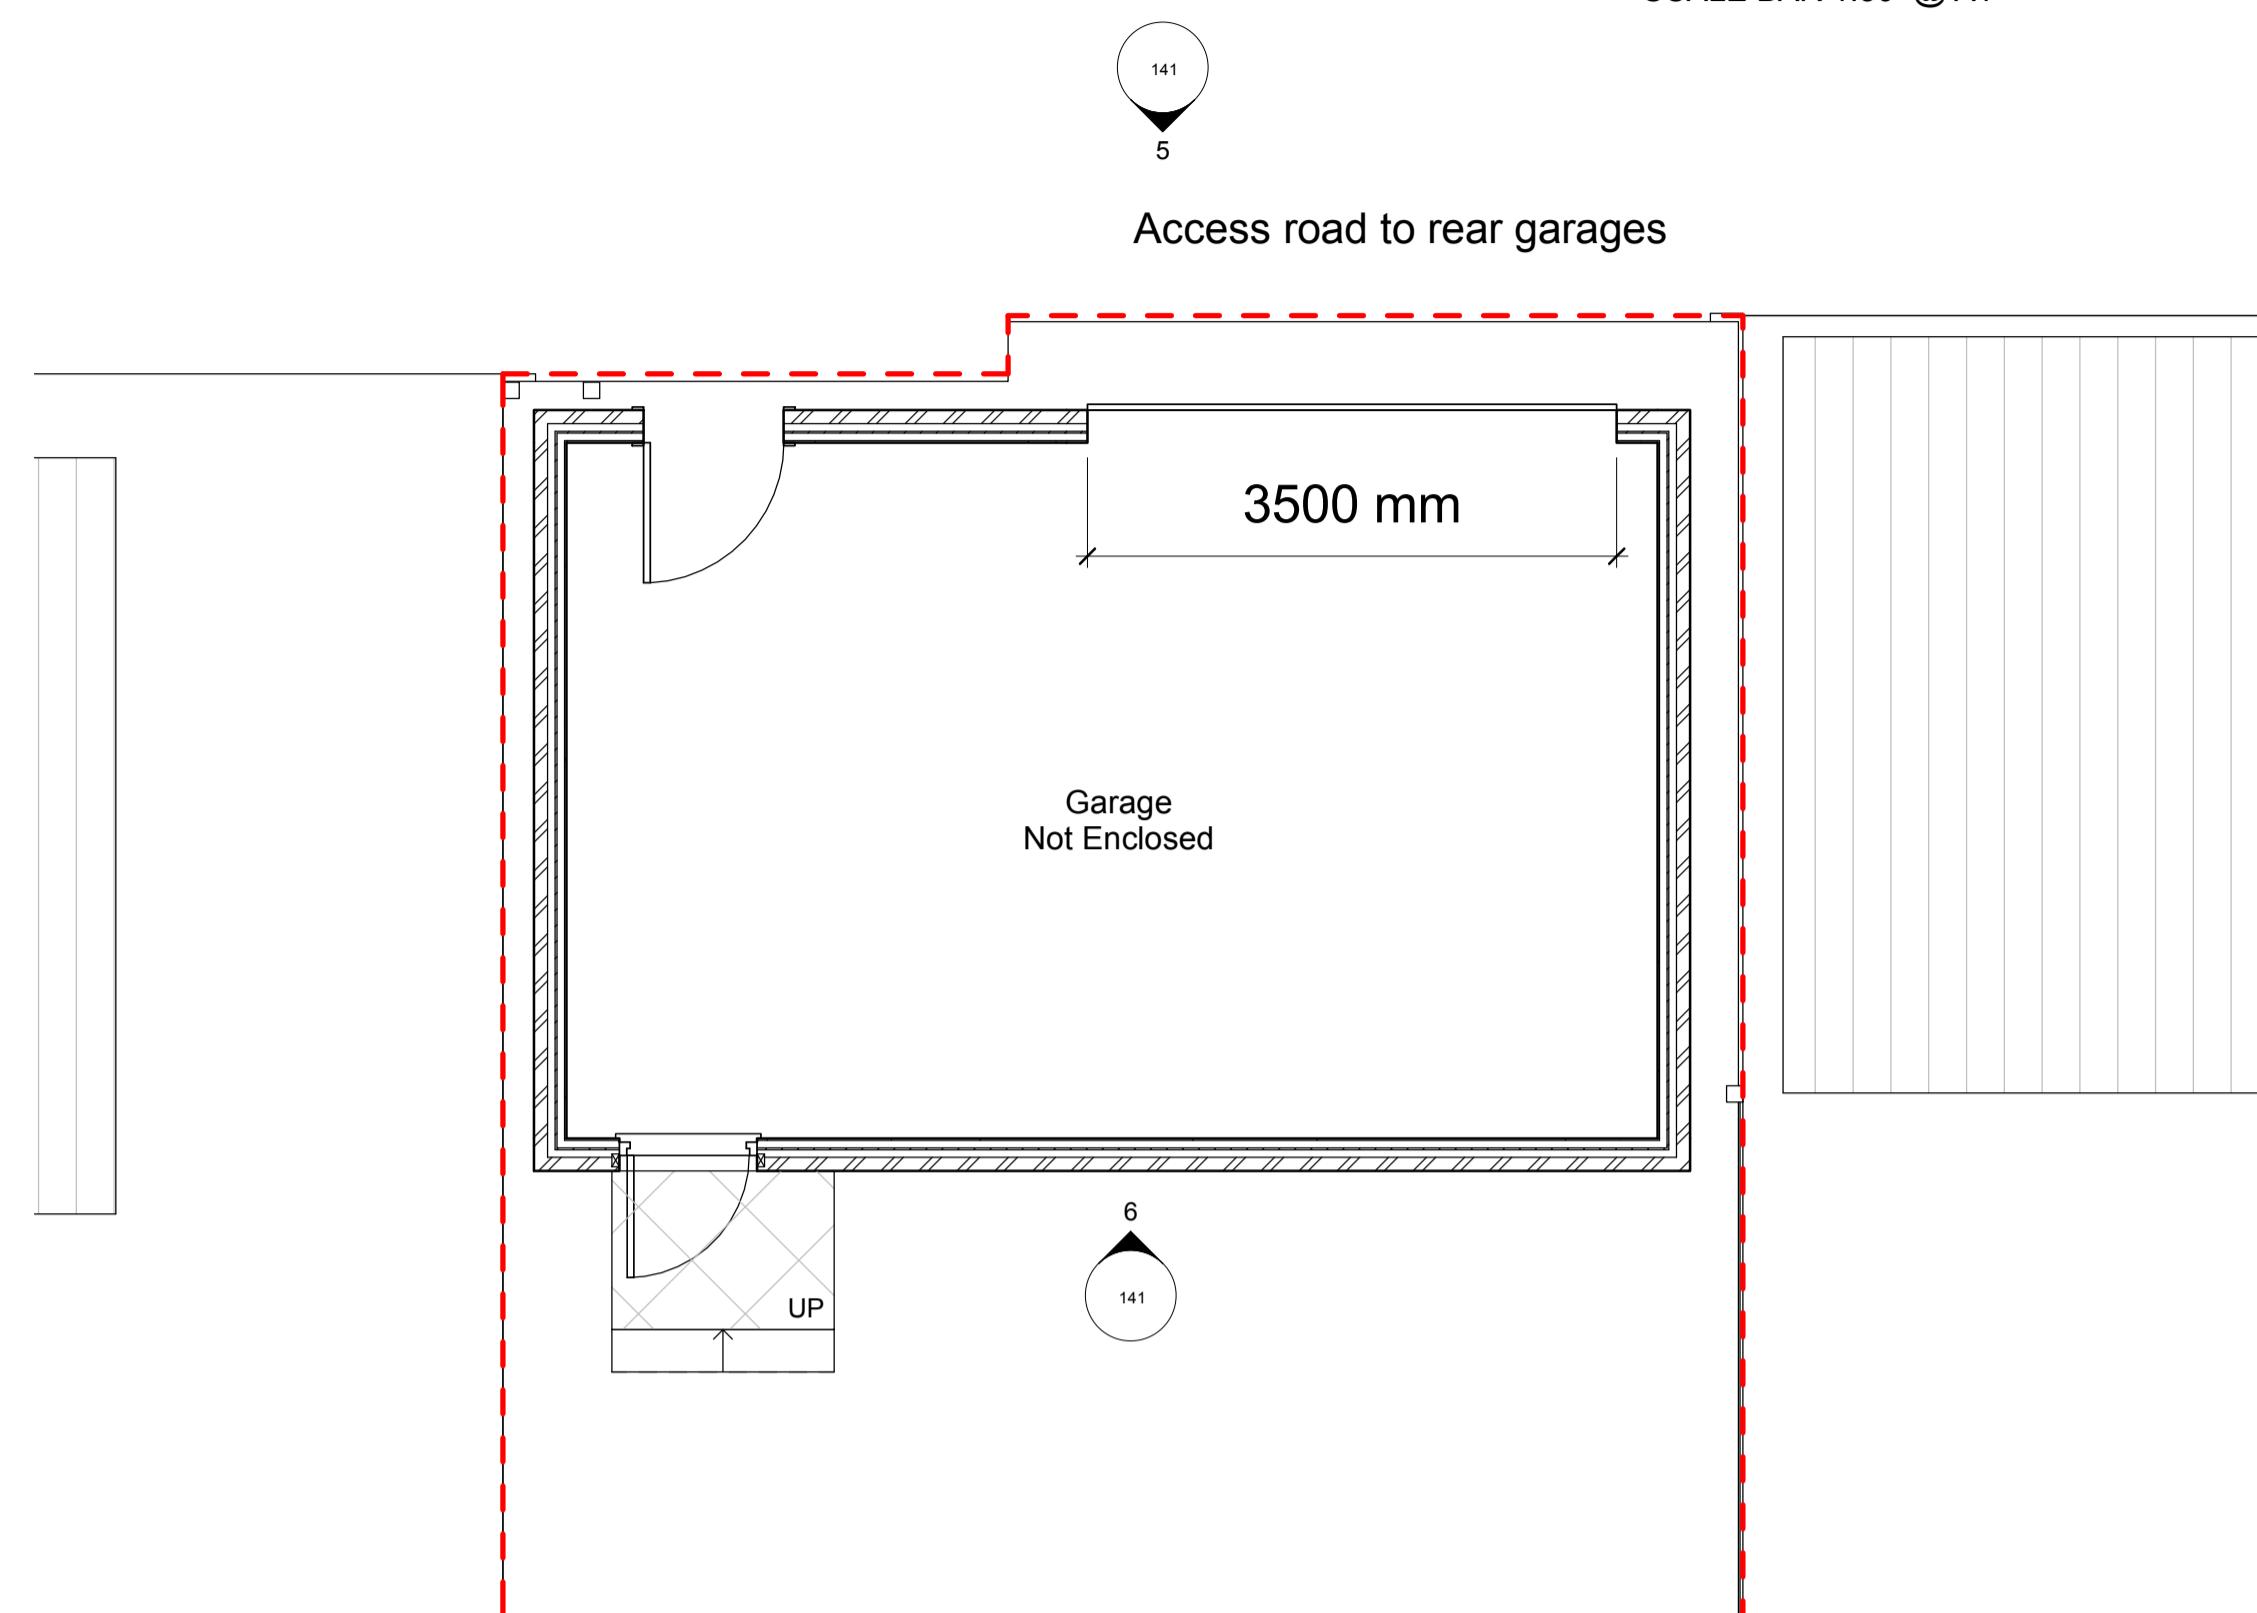

PROPOSED OUTBUILDINGS

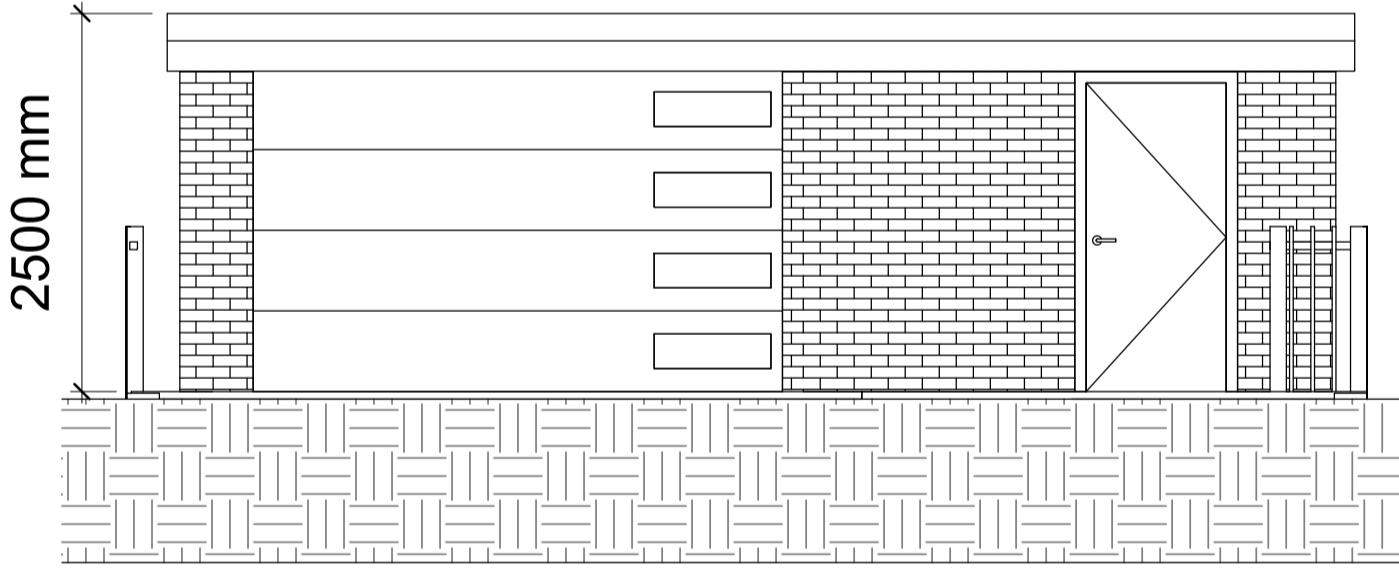

Existing Elevation Outbuilding External Proposed

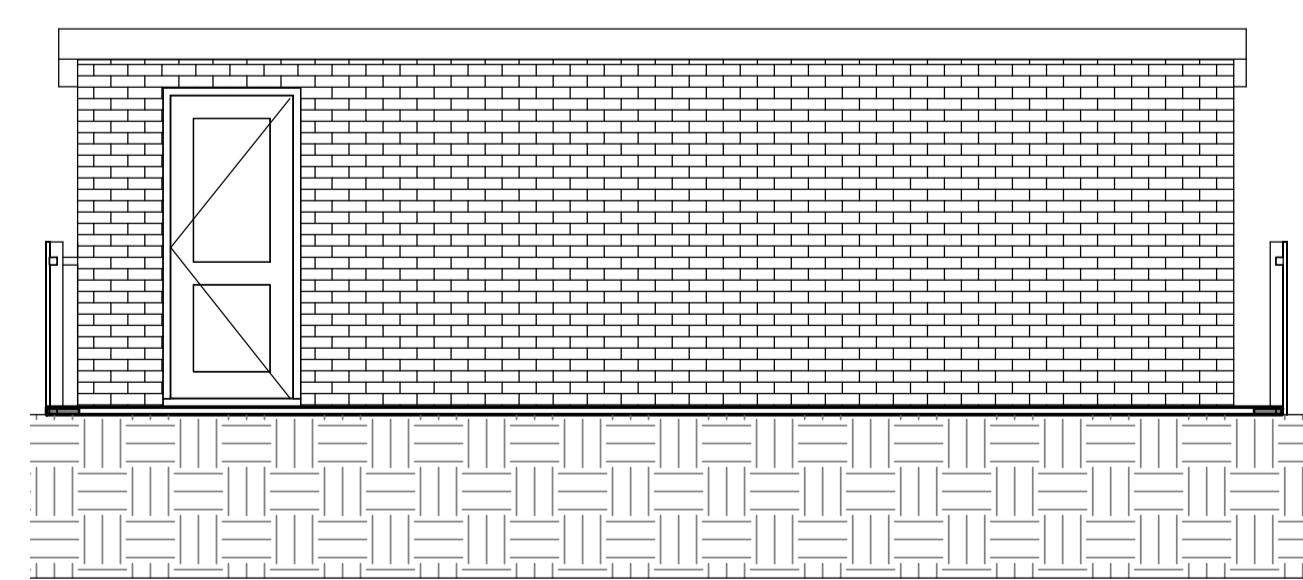

Existing Elevation Outbuilding Internal Proposed

NOTES

SCALE BAR 1:50 @ A1

Rev	Date	By	Description
Revision Schedule			
<p>project</p> <h2>5 Coniston Gardens</h2>			
<p>title</p> <h3>Existing and Proposed Outbuilding</h3>			
<p>sheet number</p> <h1>141</h1>			
<p>project status</p> <h3>PRELIMINARY</h3>			
contract no.		scale	
		1 : 50 @ A1	
client ref.		date	
AF		10/26/23	
drawn by		checked by	
Author		Checker	
project no.	drawing number		revision
P23-12	141		A
<p>- level - type - sheet number</p>			

EXIMIUS INTENTIO