


NOTES	
Do not scale from this drawing, except for planning purposes.	
Check all dimensions on site.	
Subject to survey.	
Subject to site inspection.	
Site boundary lines are indicative only.	
All subject to Building Control Regulations	

NATIONAL
MAP CENTRE

OS Plan B&W

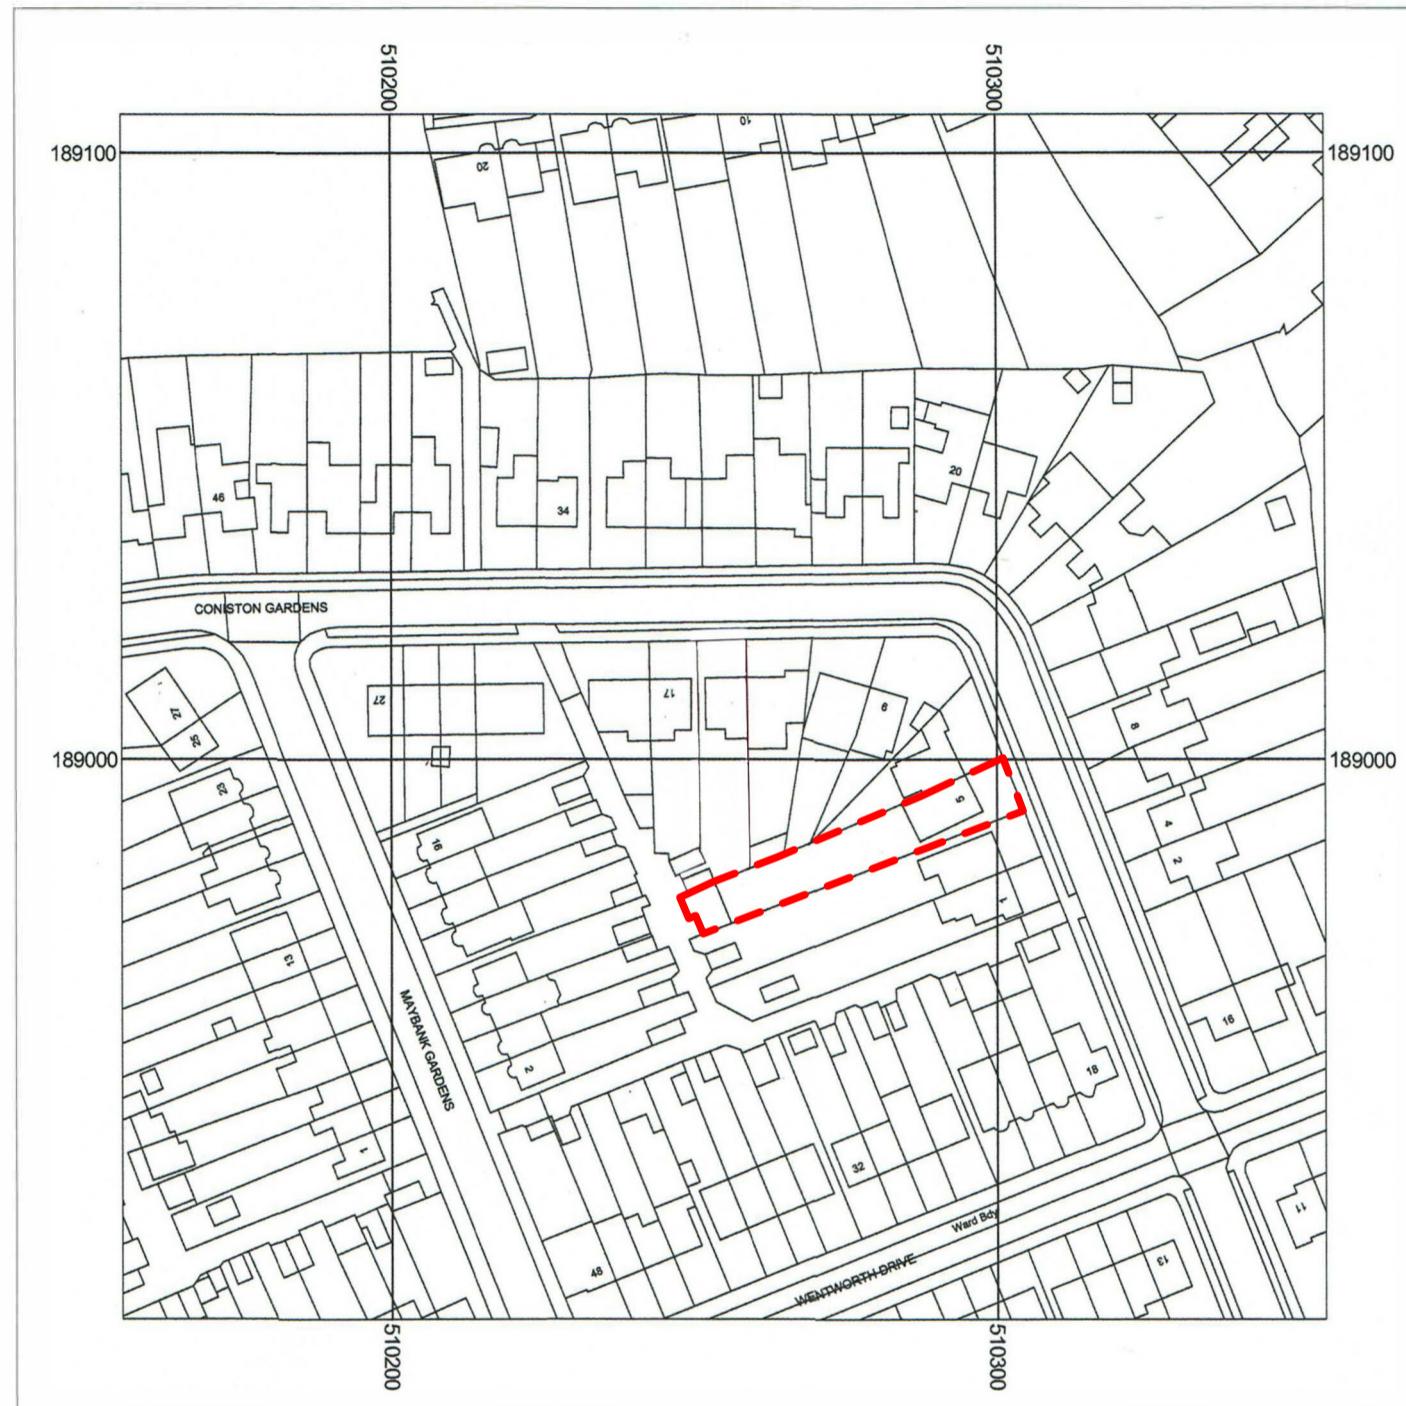

Supplied by: National Map Centre
License number: 100031961
Produced: 05/09/2023
Serial number: 1955627

© Crown copyright and database rights 2018. OS 100031961

0 5 10 20 30 40 50
Metres
Scale: 1:1250



5 Coniston Gardens
Pinner
Harrow
HA5 2JN

0m 25m 50m 75m 100m 125m
SCALE BAR 1:1250 @ A1

Revision Schedule	
A 24/11/23 DS Planning Submission	
- 26/10/23 DS Initial Issue	
Rev Date By Description	
project 5 Coniston Gardens	
title Location Plan	
sheet number 190	
project status PRELIMINARY	
contract no.	scale @ A1
client ref. AF	date 05/10/23
drawn by /	checked by DS
project no. P23-12 190	drawing number - level - type - sheet number A

EXIMIUS
INTENTIO