
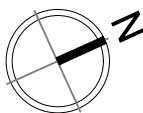


Existing Timber fence on this side to be retained

Proposed location for new plant units.

28

EXISTING STORE

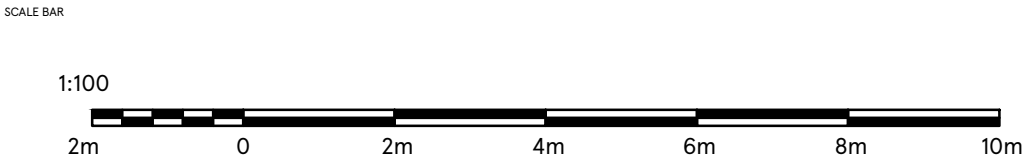

DRAWING NO 02_DRAY_02H	STORE TYPE EXPRESS	 FEASIBILITY PLANNING STORE PLANNING DEPARTMENT PROPERTY SERVICES HIGHWOODS BUILDING, KESTRAL WAY WELWYN GARDEN CITY, HERTFORDSHIRE, AL7 1GB UK TELEPHONE : 01707 395150 <small>THE COPYRIGHT AND ALL OTHER RIGHTS IN AND RELATING TO THIS PUBLICATION BELONG TO AND ARE THE SOLE PROPERTY OF TESCO STORES LIMITED. ALL RIGHTS ARE RESERVED. NEITHER THE WHOLE NOR ANY PART OF THIS PUBLICATION MAY BE REPRODUCED OR TRANSMITTED IN ANY FORM OR BY ANY ELECTRONIC OR MECHANICAL MEANS INCLUDING PHOTOCOPIING AND RECORDING OR FROM ANY RETRIEVAL SYSTEM WITHOUT THE PRIOR WRITTEN LICENCE FROM THE OWNER © 1999 TESCO STORES LIMITED</small>
SCALE 1:100@A3	DATE 28.10.2025	
CHECKED BY PRIYANKA	STORE NAME WEST DRAYTON	
DRAWN BY NIDHI M	CONTENT EXISTING PLAN_PLANT	