



Proposed new 2.4m high timber fence with 2-way access gate

Proposed new 3x floor mounted Daikin 140 AZAS 140 AC units and three side surrounded with protection rail to be installed

Proposed new 1x Packaged Gas Cooler to be installed

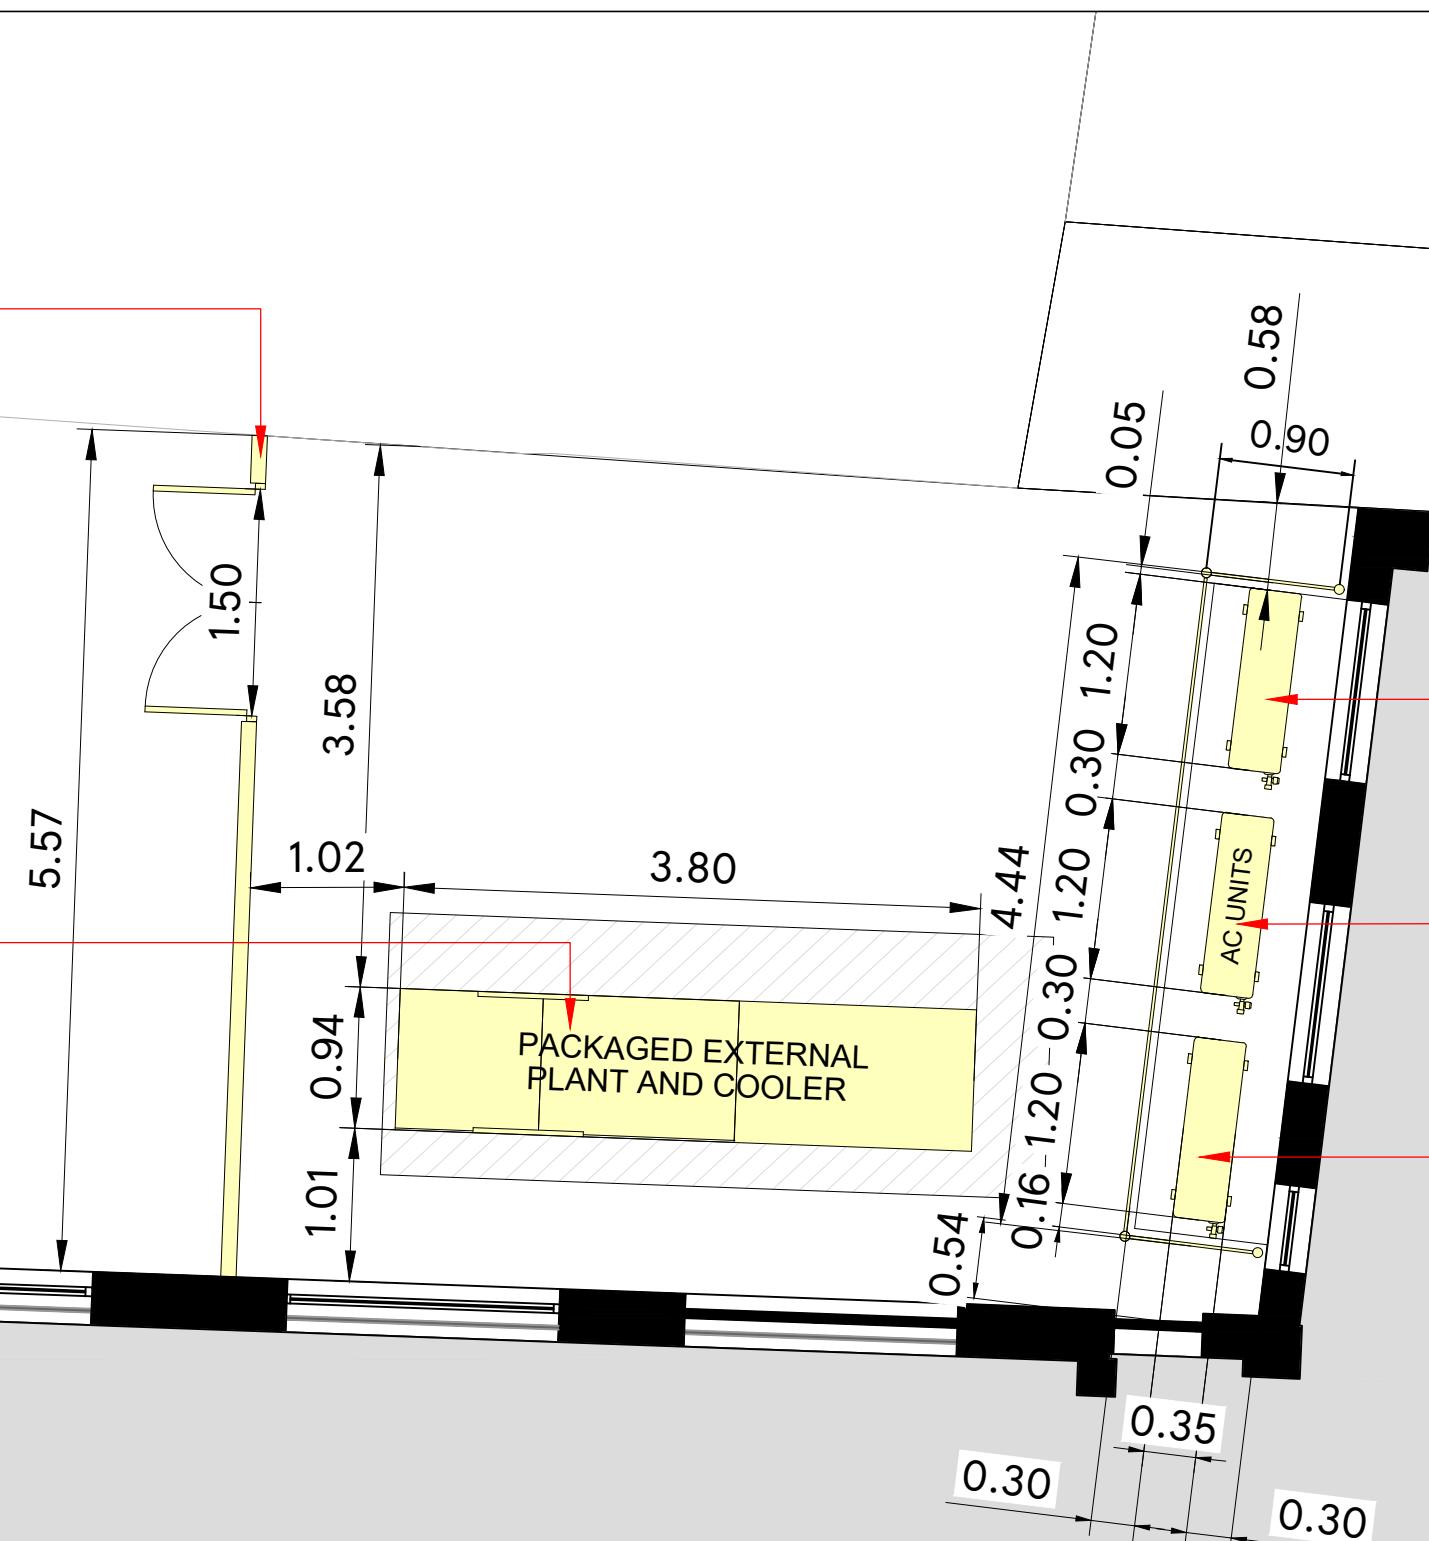

SCALE BAR

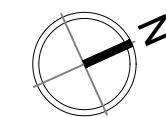

DRAWING NO
02_DRAY_02K

SCALE
1:50@A3

DATE
28.10.2025

CHECKED BY
PRIYANKA

DRAWN BY
NIDHI M

STORE TYPE
EXPRESS

STORE NAME
WEST DRAYTON

CONTENT
PROPOSED PART PLAN_PLANT

TESCO

FEASIBILITY PLANNING

STORE PLANNING DEPARTMENT

PROPERTY SERVICES

HIGHWOODS BUILDING, KESTRELL WAY

WELWYN GARDEN CITY, HERTFORDSHIRE, AL7 1GB UK

TELEPHONE: 01707 395150

THE COPYRIGHT IN THIS DRAWING RESTS IN THE PROPERTY OF TESCO STORES LIMITED

ALL RIGHTS ARE RESERVED. NEITHER THE WHOLE NOR PART OF THIS PUBLICATION

PERMITTED TO BE COPIED, REPRODUCED, STORED IN A RETRIEVAL SYSTEM OR

TRANSMITTED IN ANY ELECTRONIC OR MECHANICAL MEANS INCLUDING PHOTOCOPYING AND RECORDING

OR FROM ANY RETRIEVAL SYSTEM WITHOUT THE WRITTEN PERMISSION OF TESCO STORES LIMITED

© 2025 TESCO STORES LIMITED