


Proposed new 2.4m high timber fence with 2-way access gate



Proposed new 1x Packaged Gas Cooler to be installed

Proposed new 3x floor mounted Daikin 140 AZAS 140 AC units and three side surrounded with protection rail to be installed

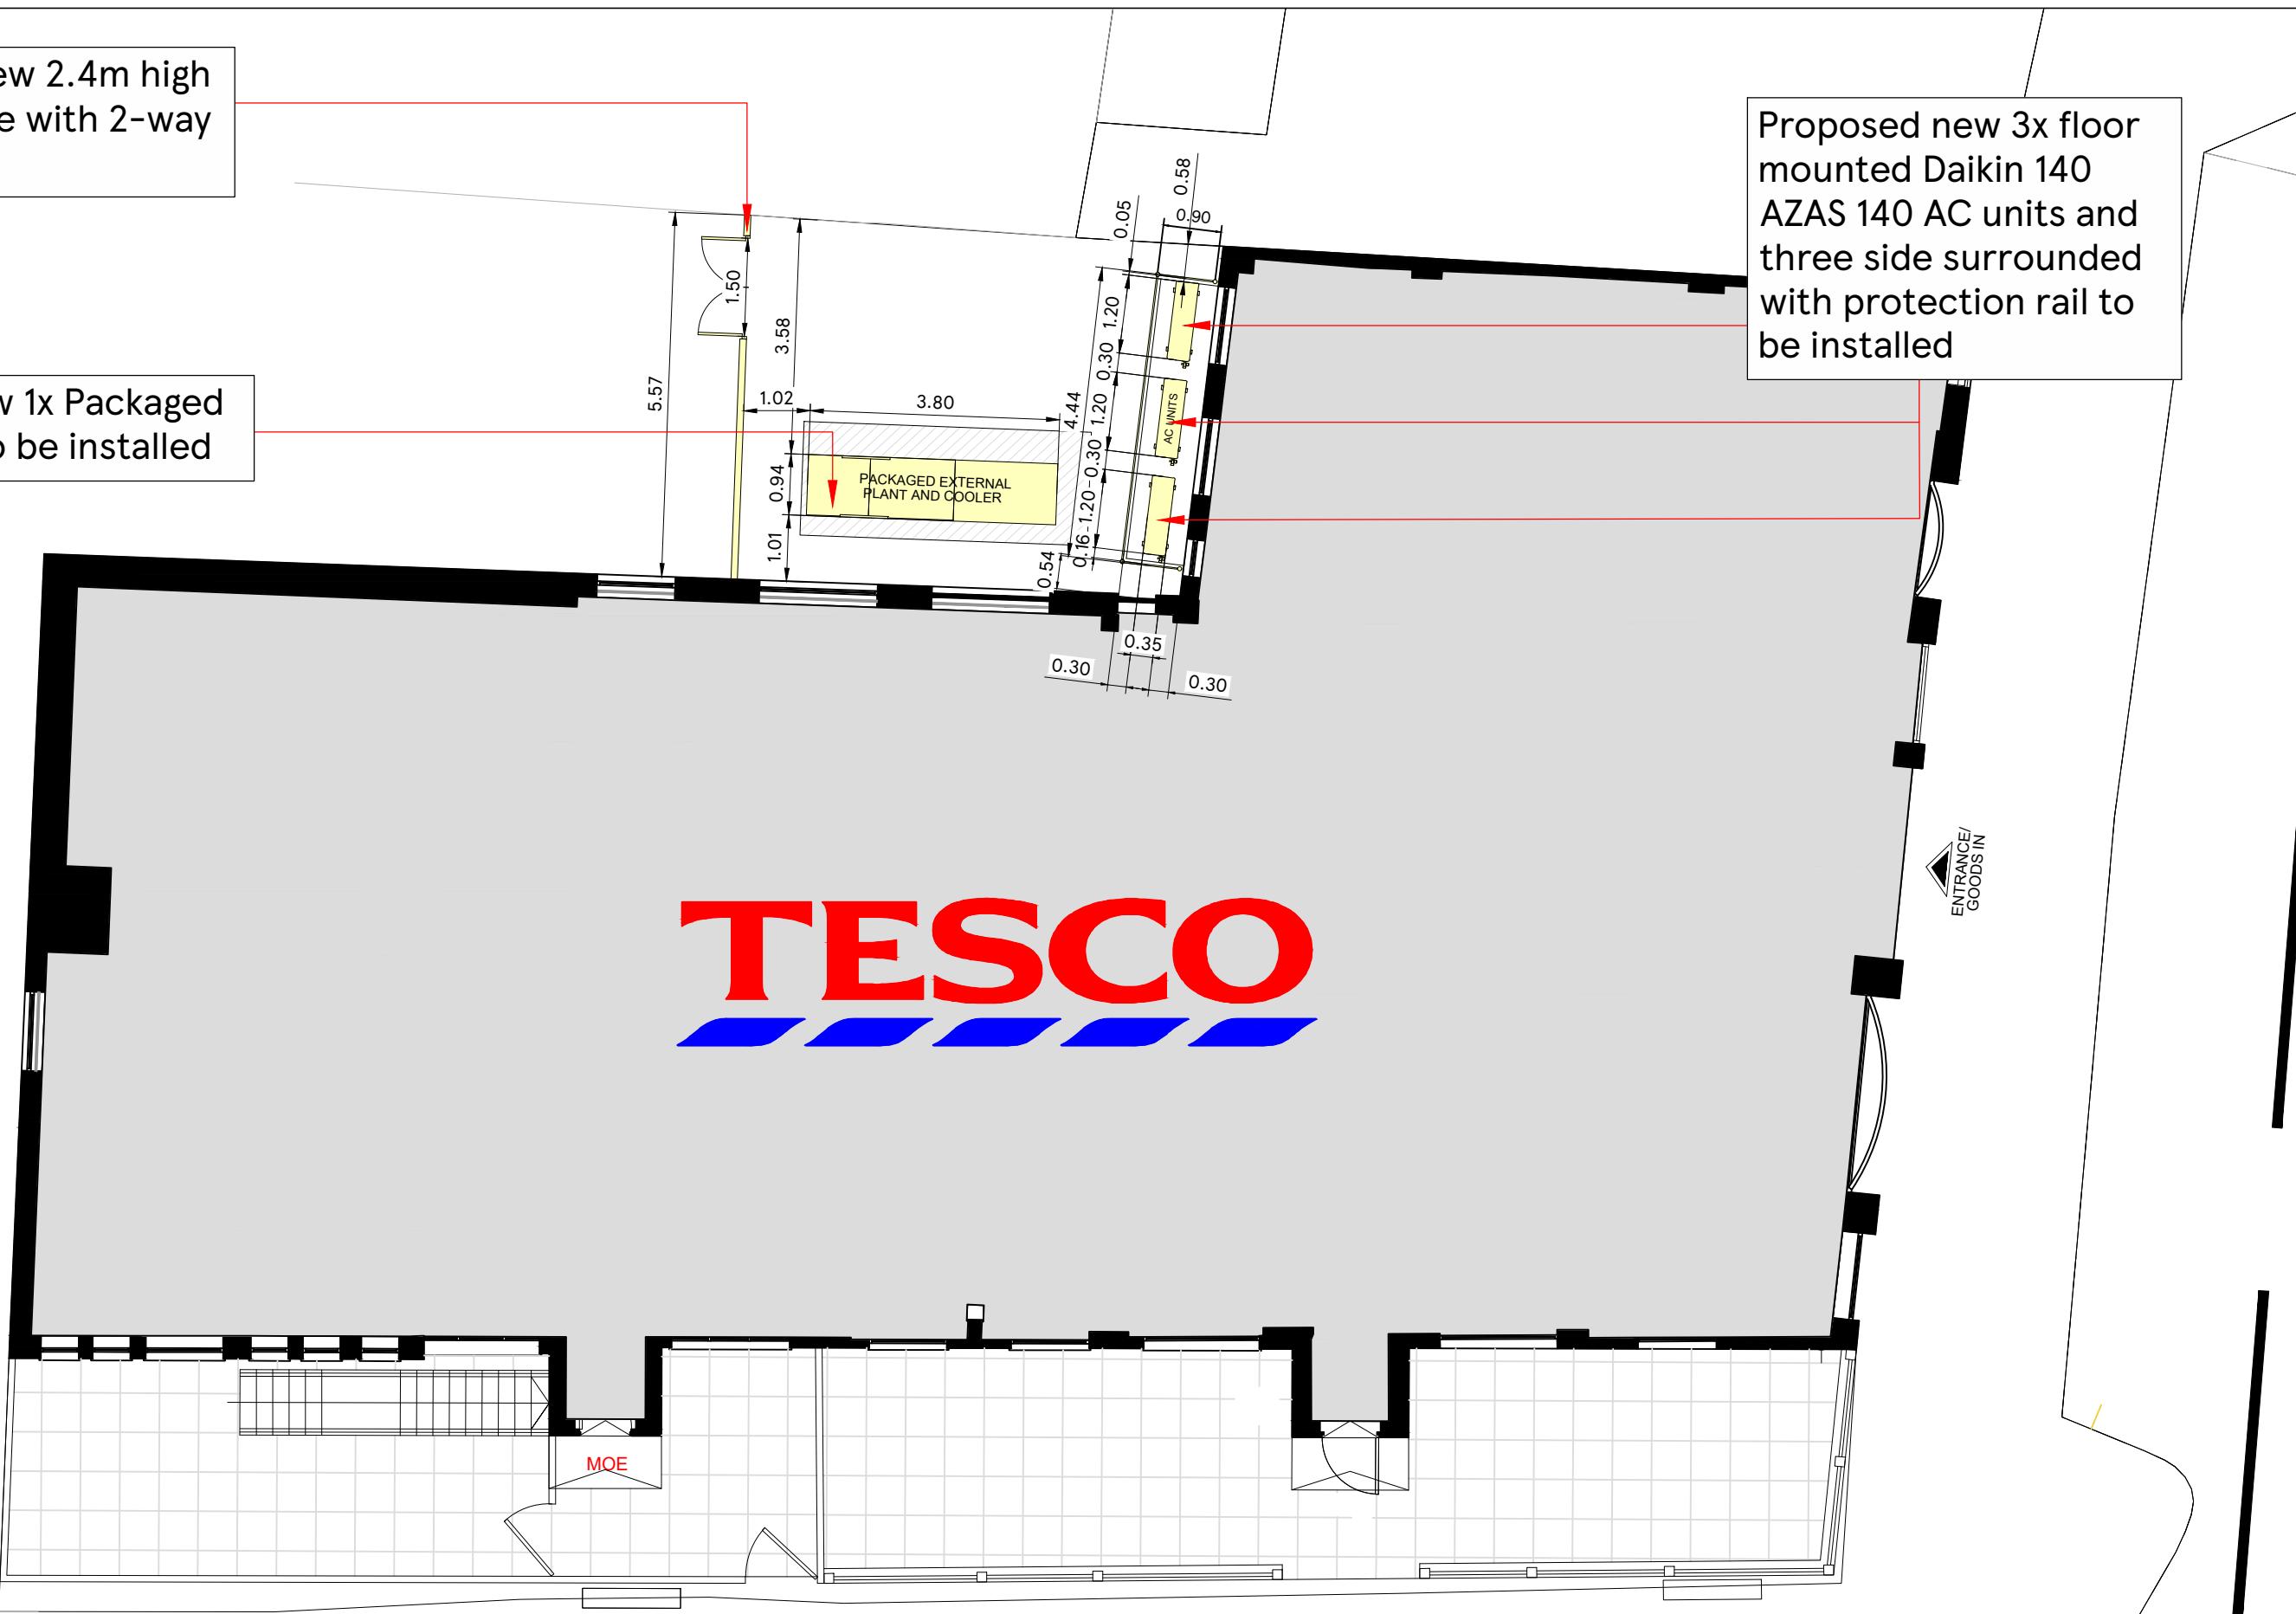

SCALE BAR

1:100

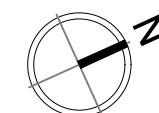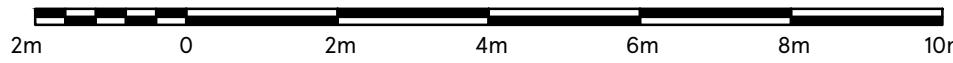

DRAWING NO
02_DRAY_02J

SCALE
1:100@A3

DATE
28.10.2025

CHECKED BY
PRIYANKA

DRAWN BY
NIDHI M

STORE TYPE
EXPRESS

STORE NAME
WEST DRAYTON

CONTENT
PROPOSED PLAN_PLANT

TESCO

FEASIBILITY PLANNING

STORE PLANNING DEPARTMENT

PROPERTY SERVICES

HIGHWOODS BUILDING, KESTREL WAY

WELWYN GARDEN CITY, HERTFORDSHIRE, AL7 1GB UK

TELEPHONE : 01707 395180

THE COPYRIGHT OF THESE DRAWINGS RESTS EXCLUSIVELY WITH TESCO STORES LIMITED

ALL RIGHTS ARE RESERVED. NEITHER THE WHOLE NOR ANY PART OF THIS PUBLICATION MAY BE REPRODUCED, COPIED, TRANSMITTED, OR ADAPTED, IN WHOLE OR IN PART, BY ANY

ELECTRONIC OR MECHANICAL MEANS INCLUDING PHOTOCOPYING AND RECORDING

OR FROM ANY RETRIEVAL SYSTEM, WITHOUT THE WRITTEN LICENCE FROM THE

OWNER © 2022 TESCO STORES LIMITED