



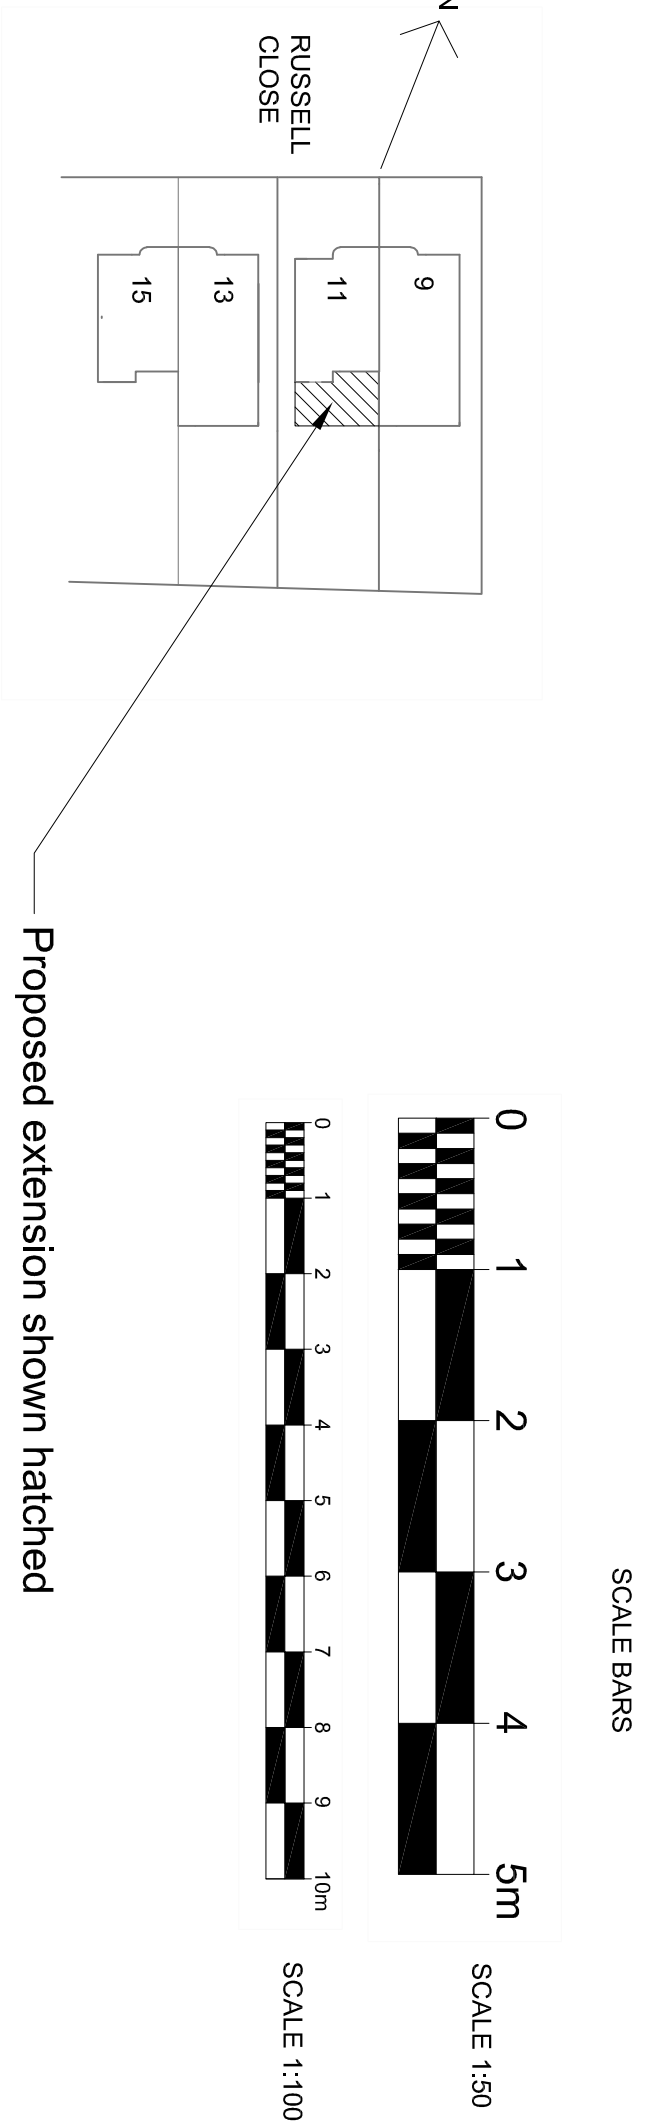

BLOCK PLAN
(SCALE 1:500)

Proposed extension shown hatched


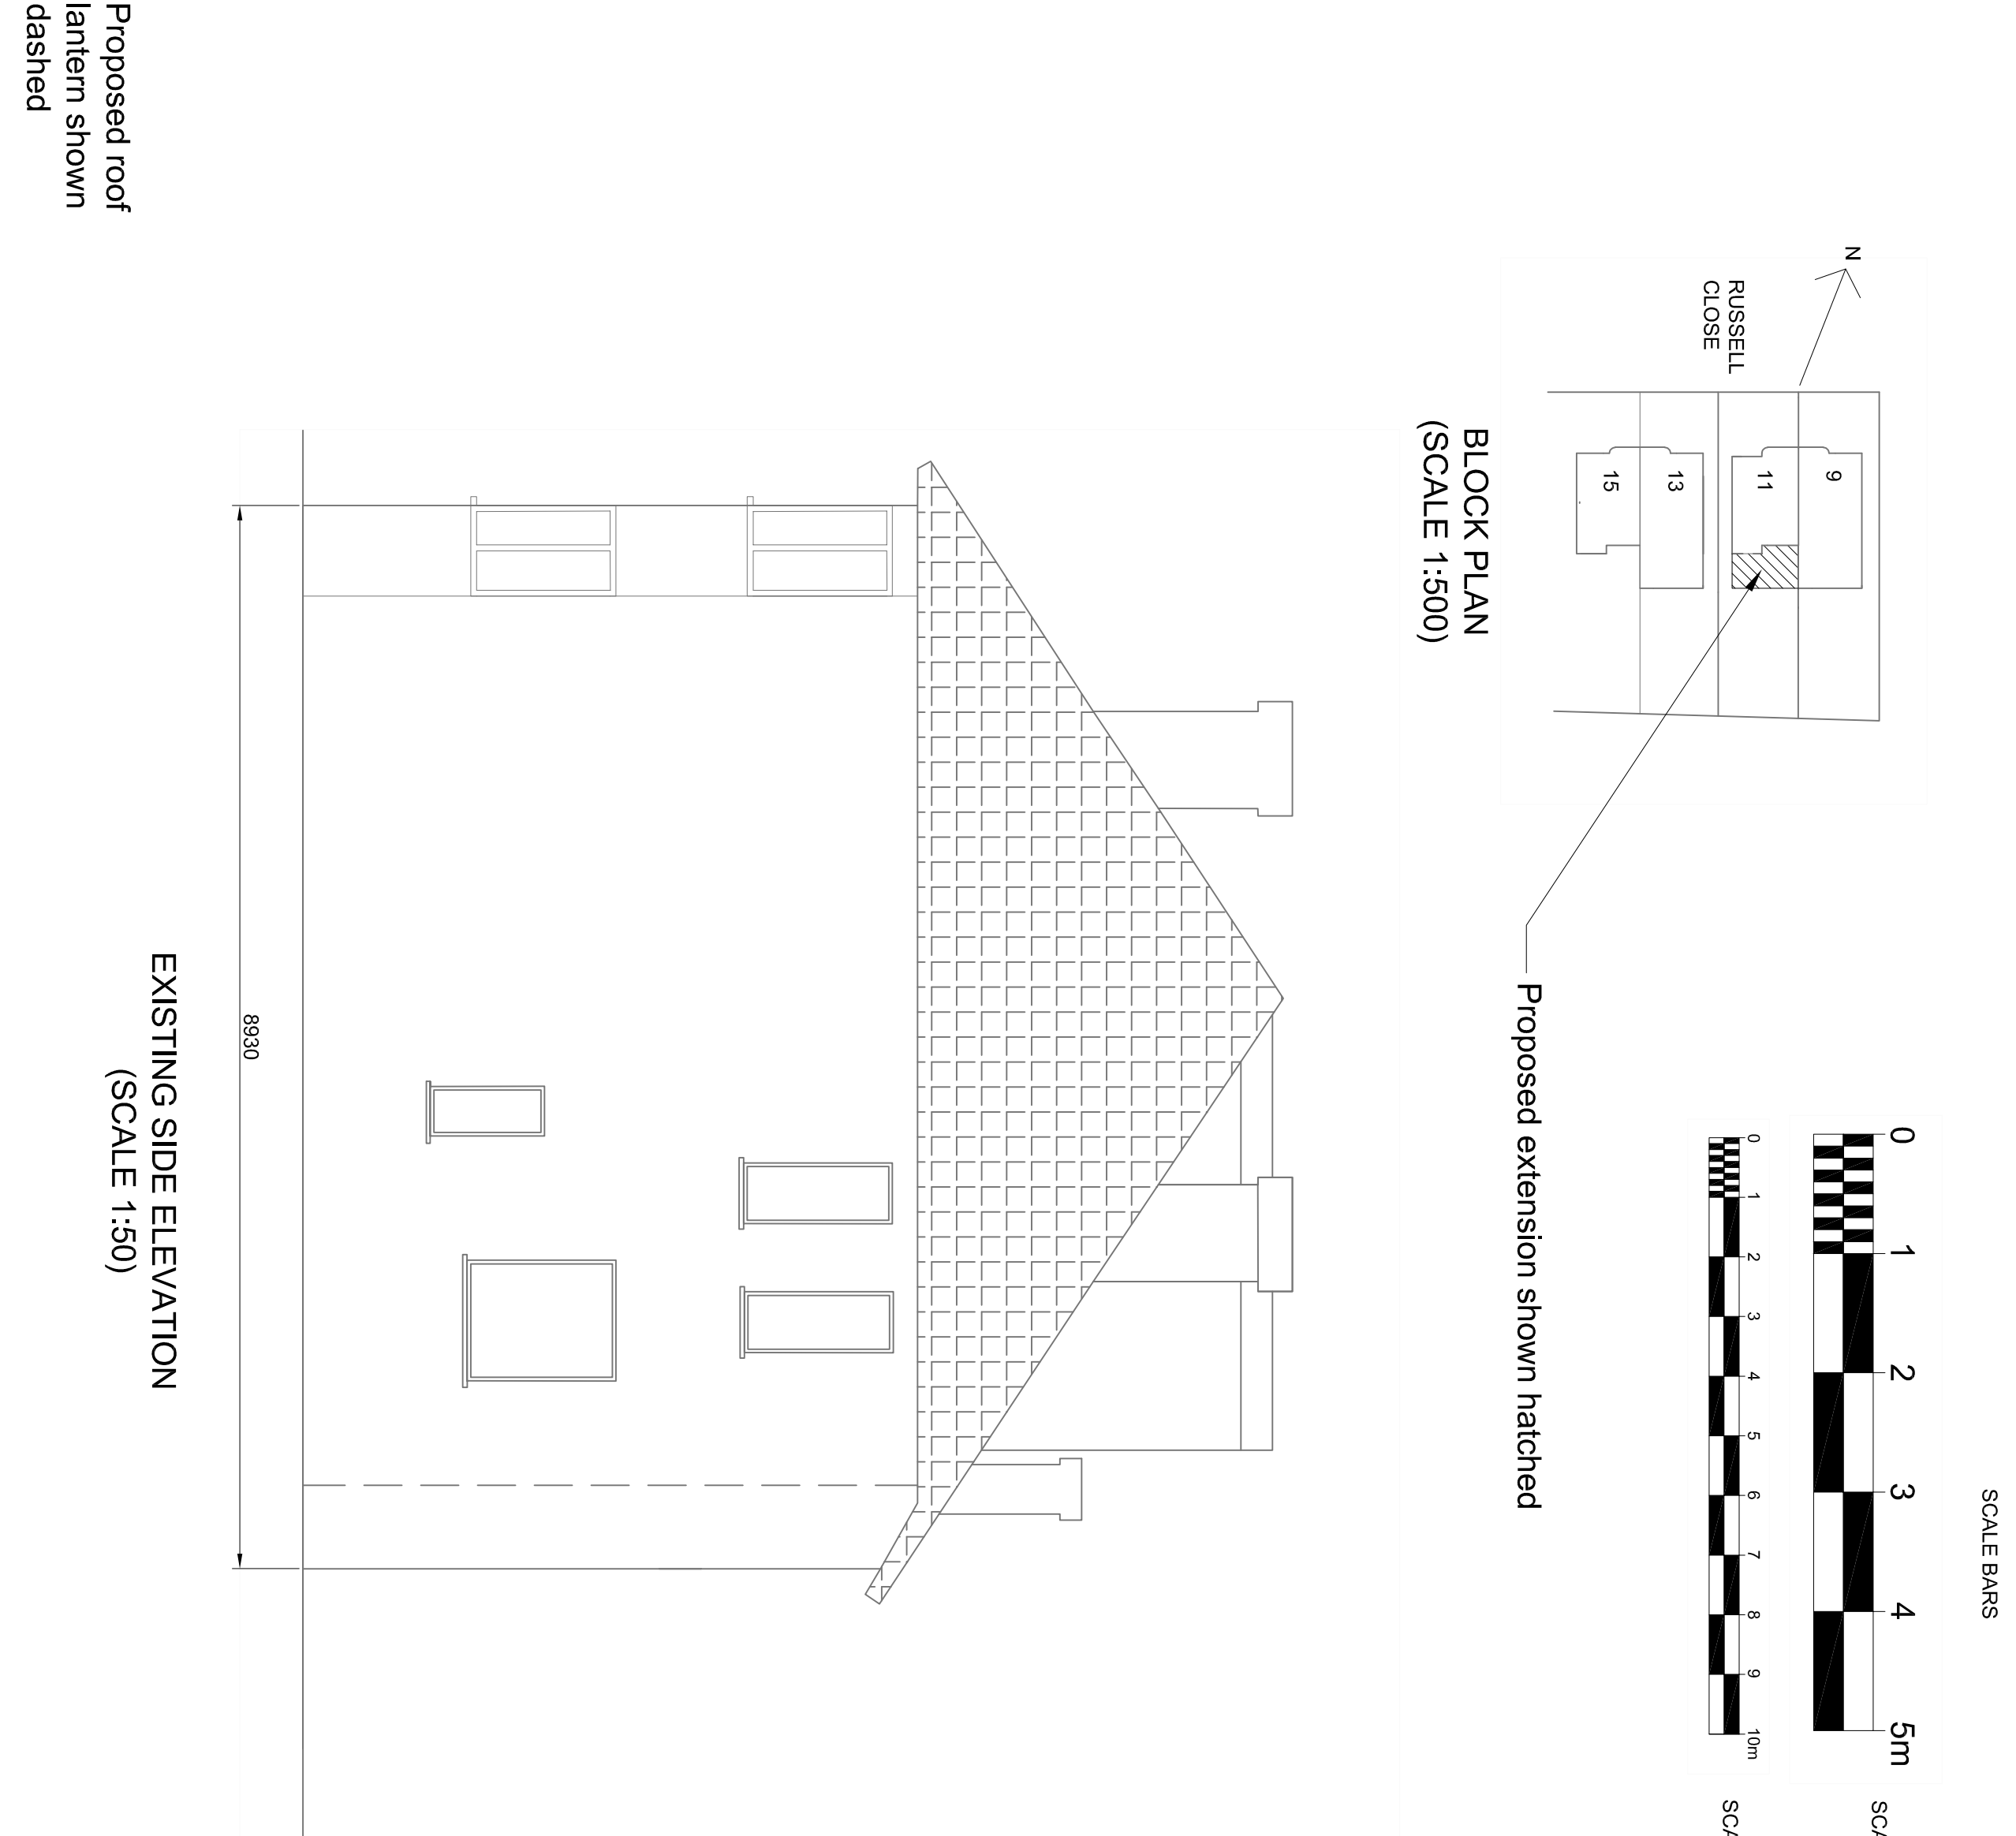


Notes

All dimensions in mm unless noted otherwise

All dimensions must be checked on site and not scaled from this drawing

All elevations - proposed materials to match existing

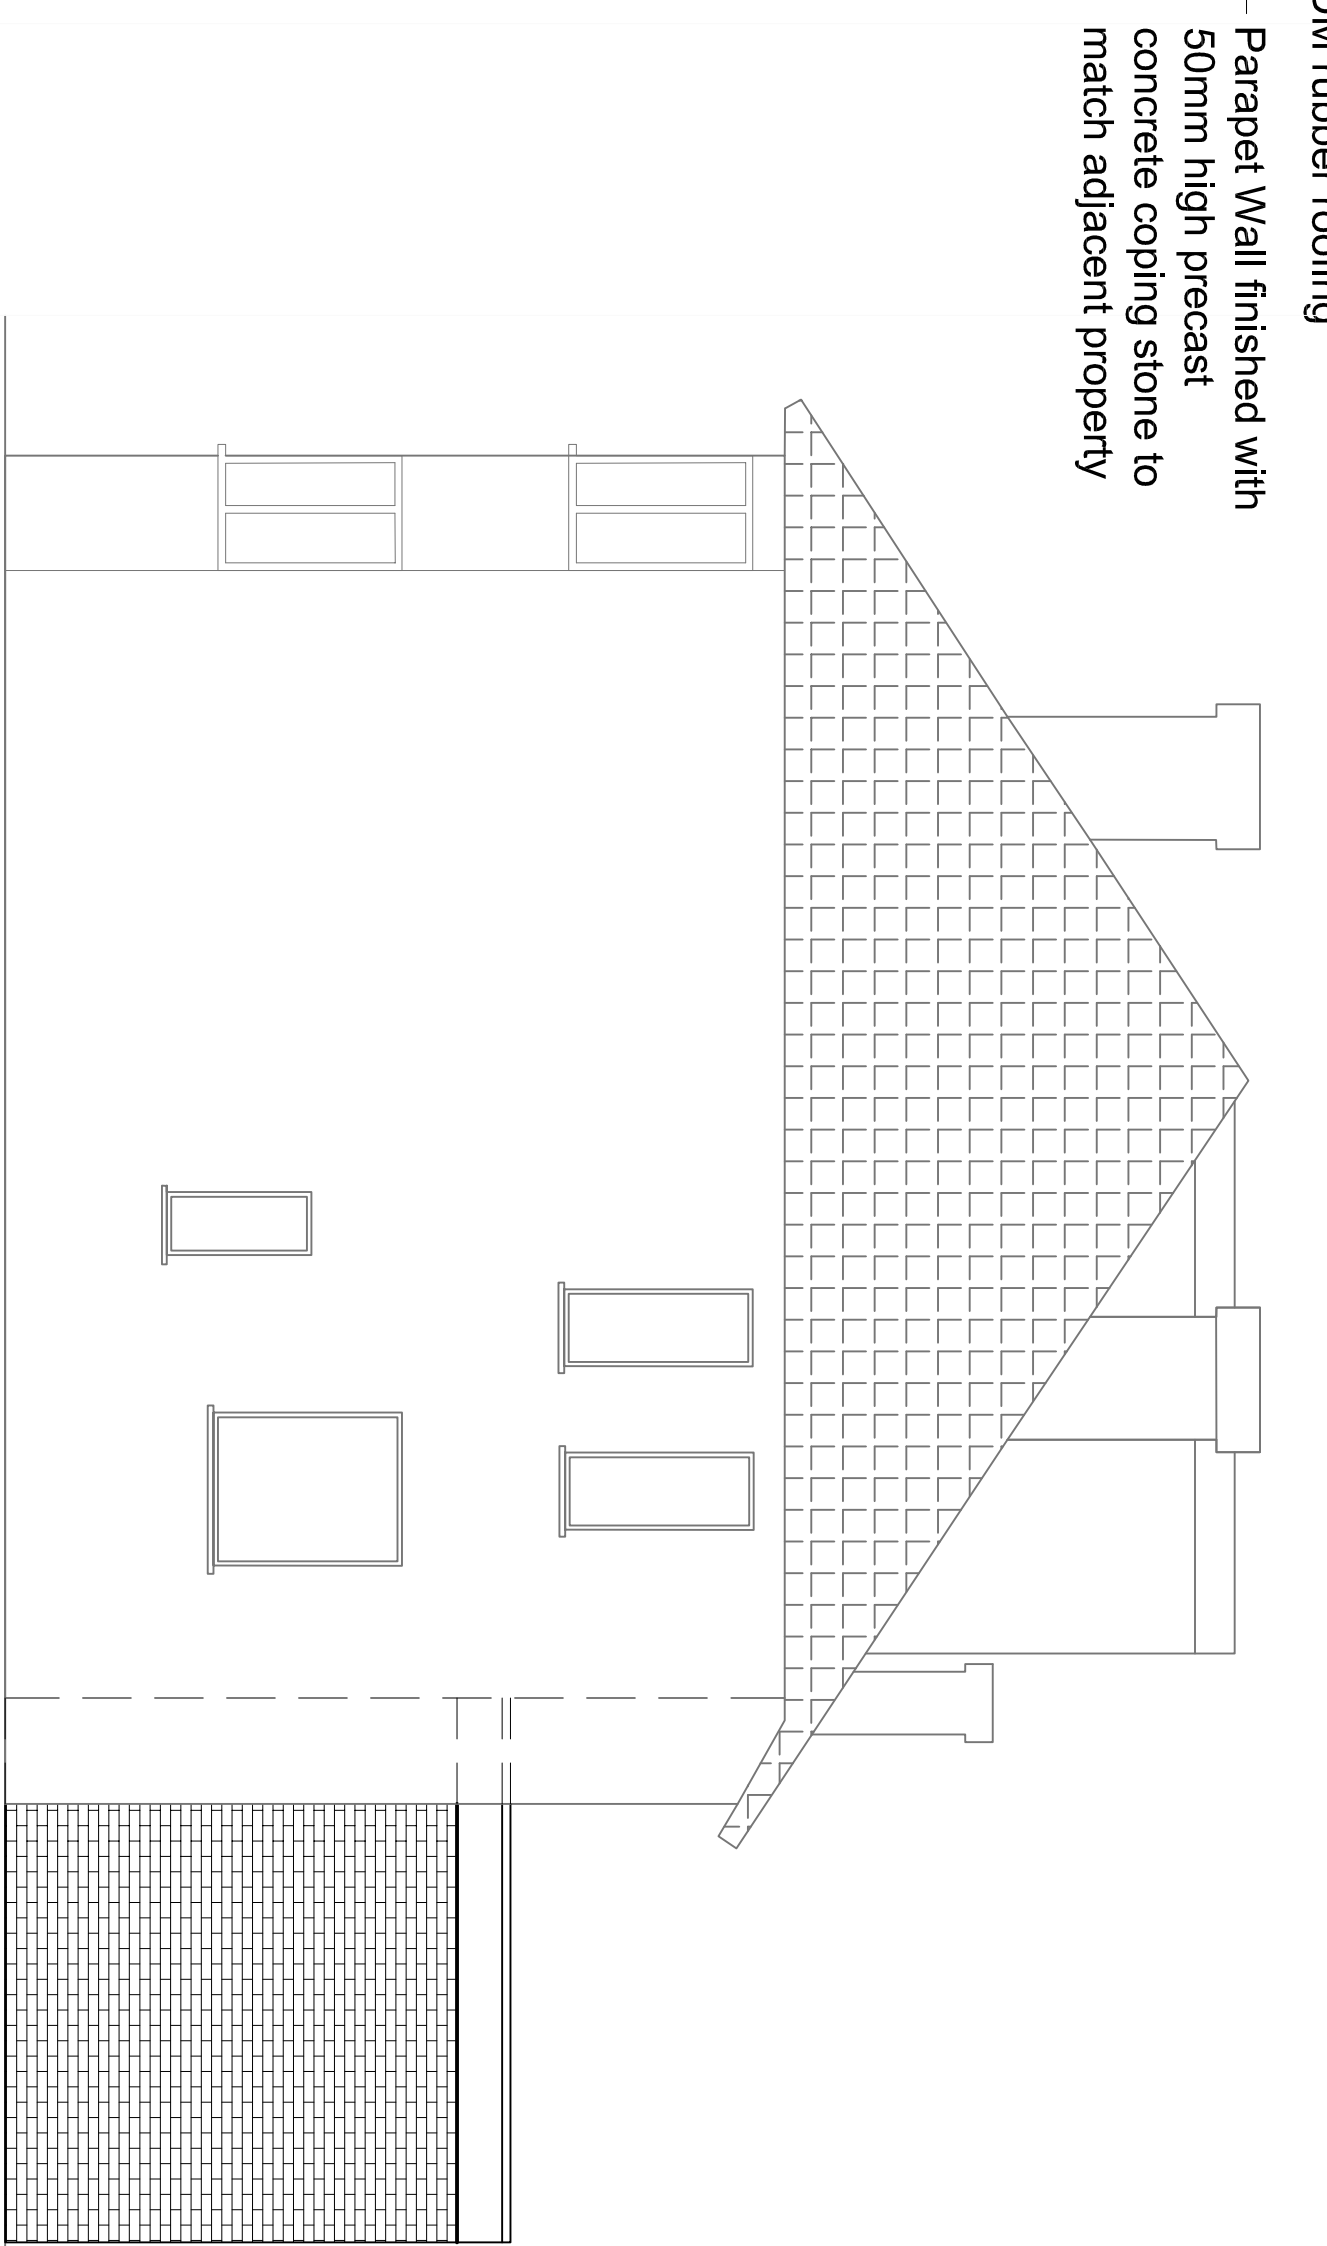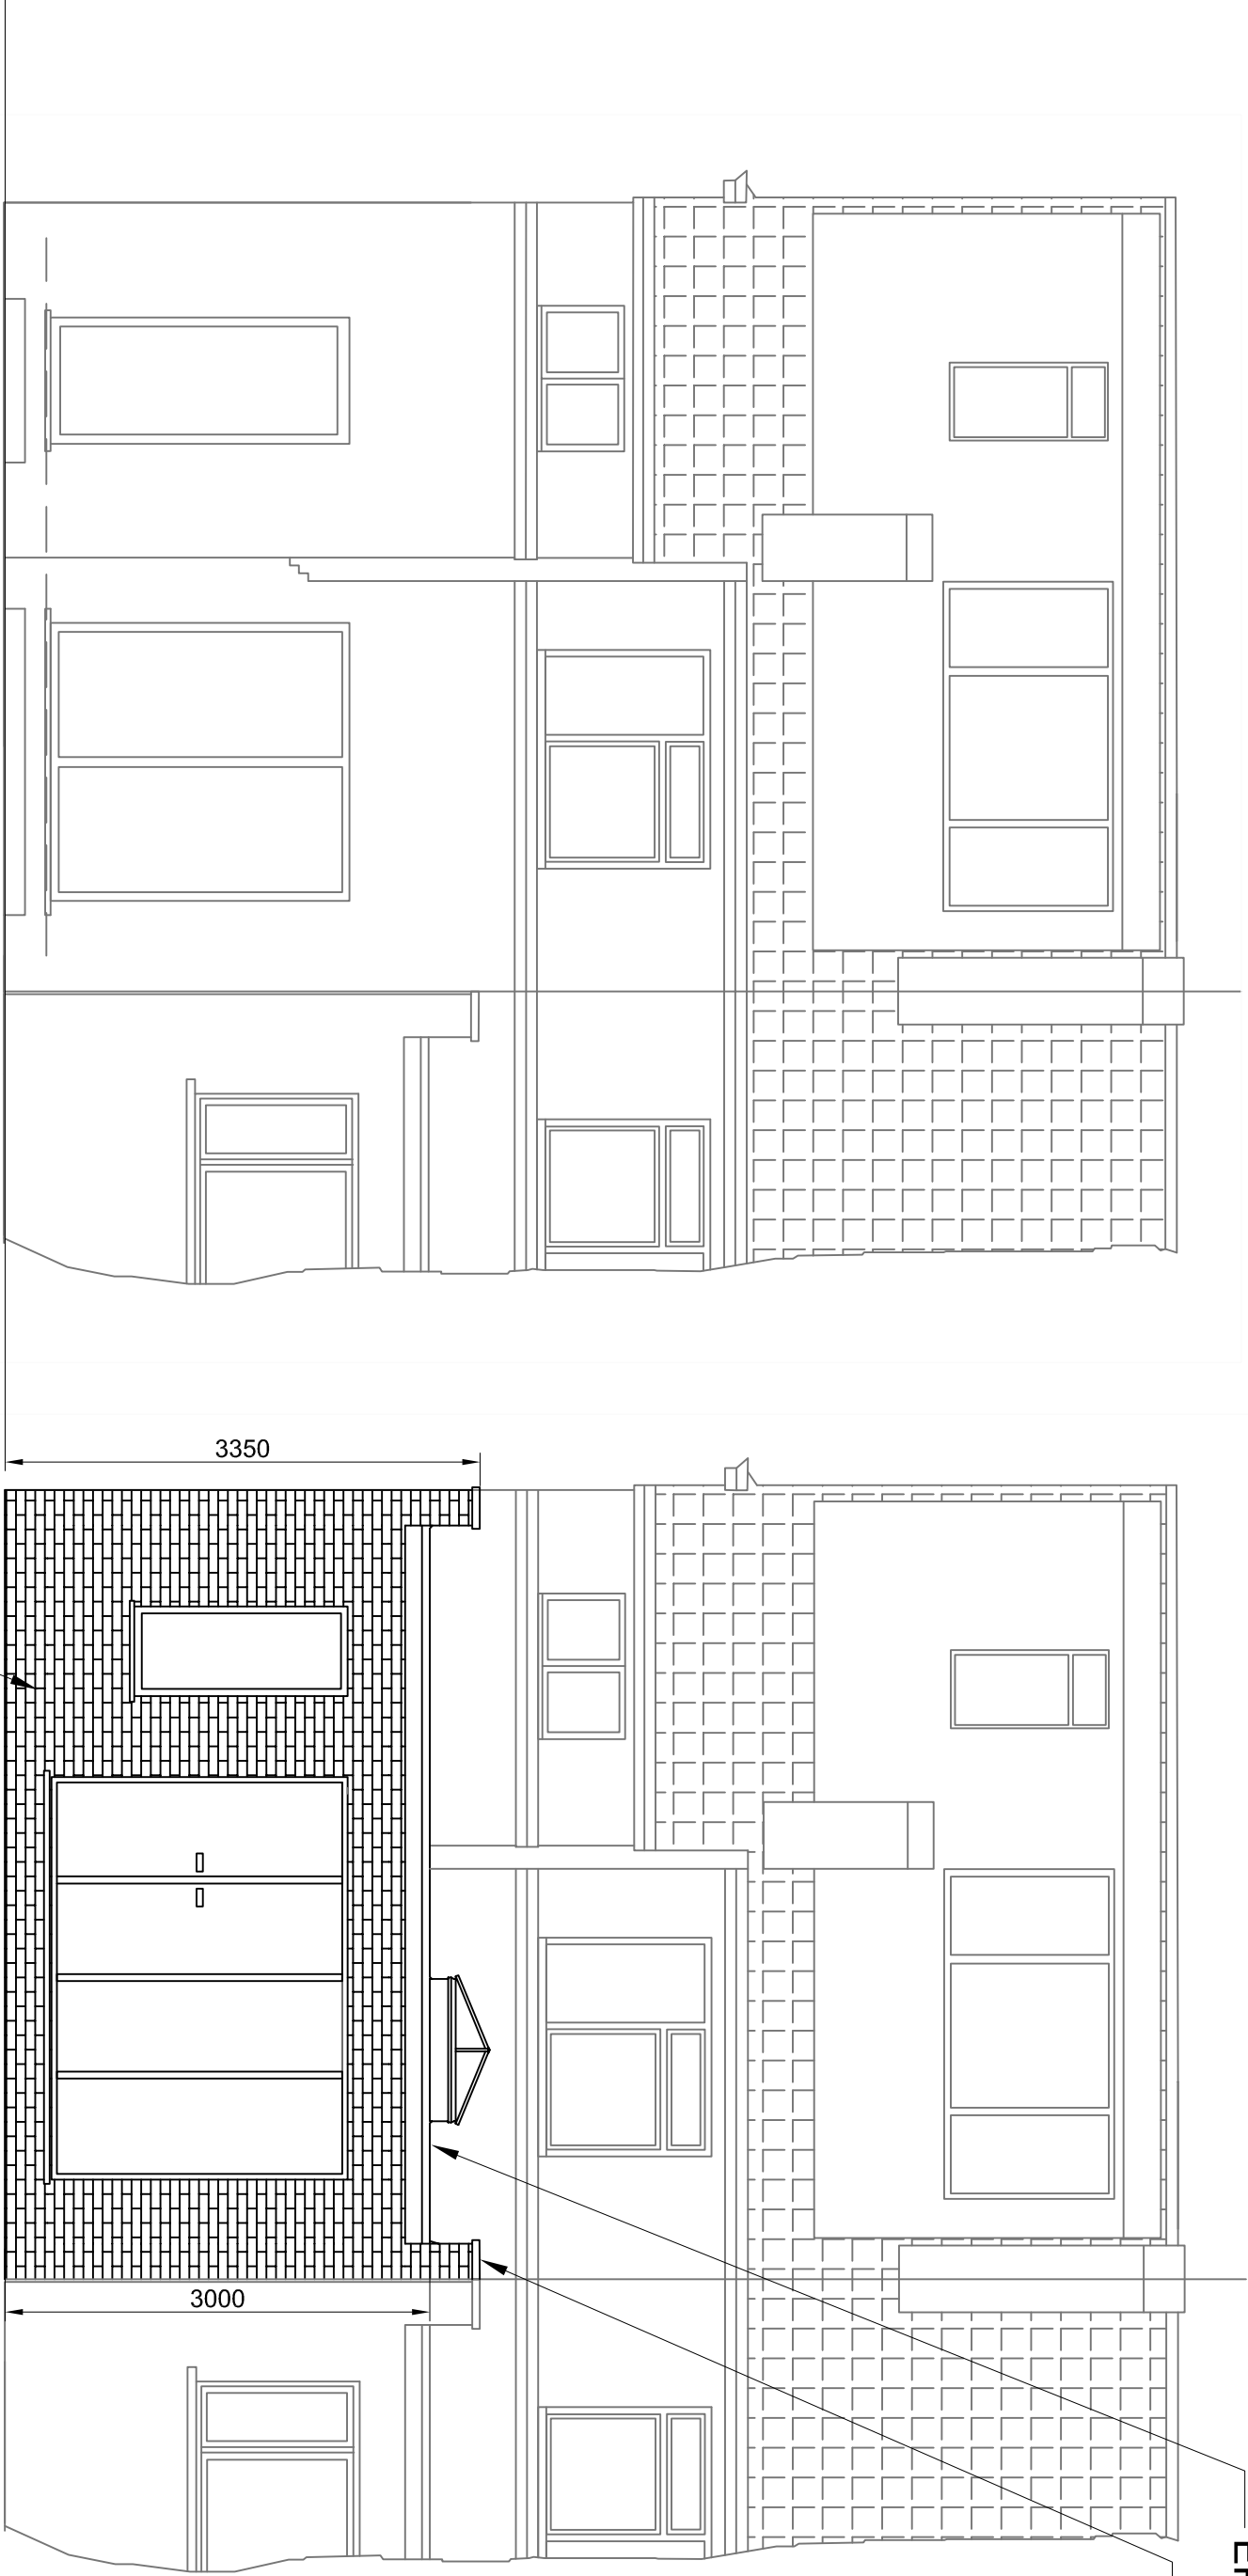

Purpose of Issue		Status
FOR PLANNING APPROVAL		A5
Drawing Number		Revision
RC0001-JR-XX-XX-DR-Y-00101		A

Title:	
PROPOSED SINGLE STOREY REAR EXTENSION	
Project:	
11 RUSSELL CLOSE, RUISLIP, HA4 9EF	
Rev. A	
July 2022	
Rev.	
Date	
Project:	
11 RUSSELL CLOSE, RUISLIP, HA4 9EF	
Designed:	
JR	
Checked:	
LW	
Date	
July 2022	
Scale	
1:50, 1:500	
Size	
A1	

Purpose of Issue		Status
FOR PLANNING APPROVAL		A5
Drawing Number		Revision
RC0001-JR-XX-XX-DR-Y-00101		A