


NOTE

THIS DRAWING IS TO BE READ IN CONJUNCTION WITH ALL OTHER RELEVANT DRAWINGS AND SPECIFICATIONS

THIS DRAWING HAS BEEN PREPARED FOR IDENTIFICATION PURPOSES ONLY. VERIFICATION OF DRAWN INFORMATION TO BE CARRIED OUT BY CONTRACTOR PRIOR TO OTHER USE.

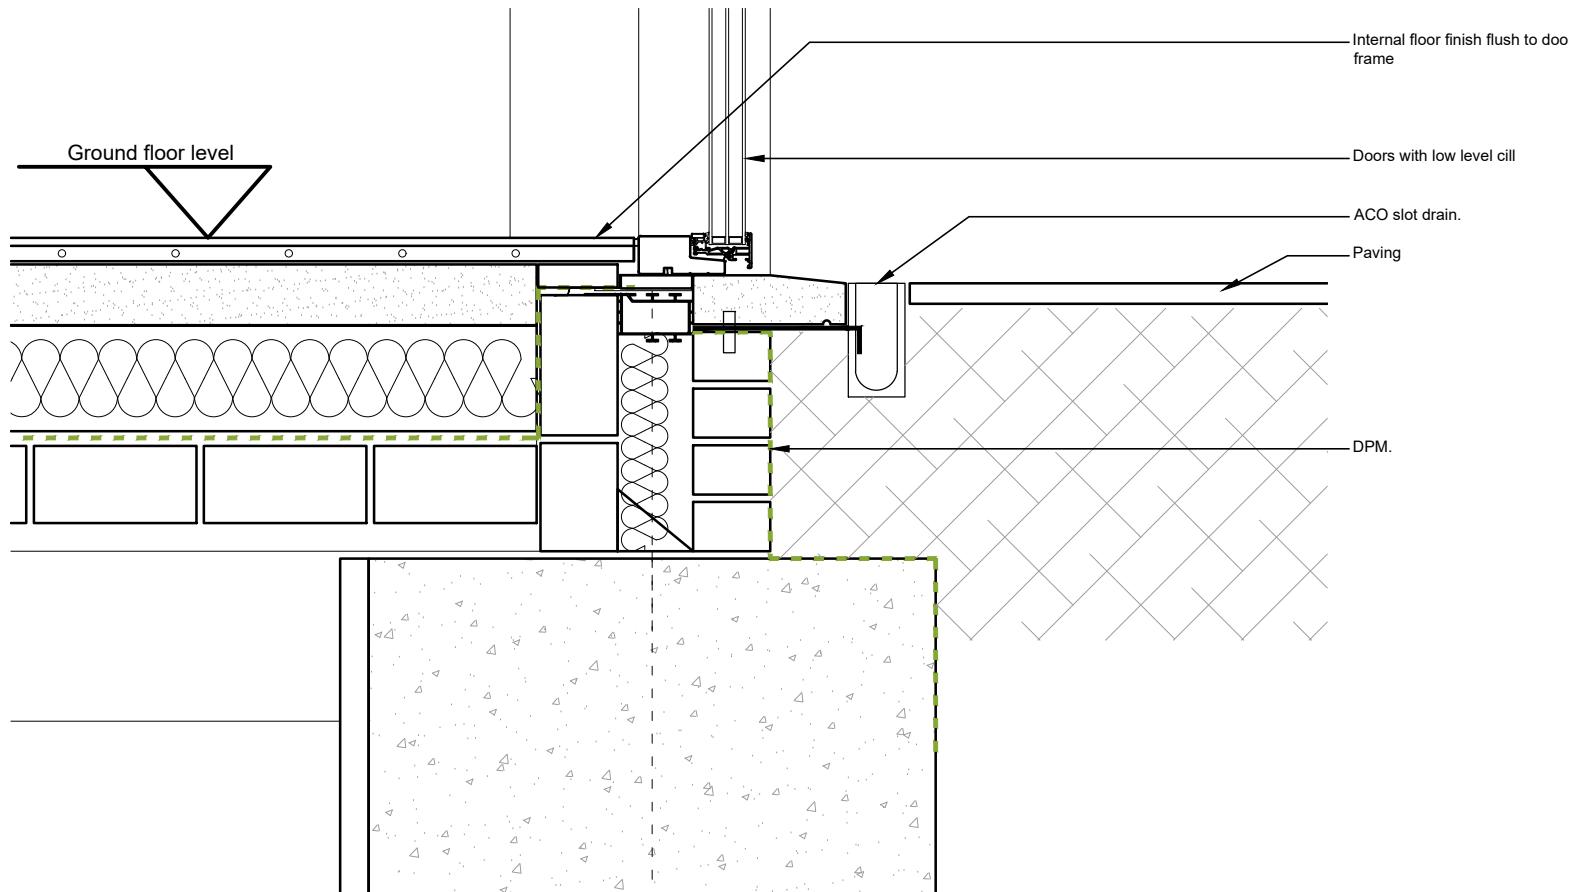

DT01
Flush door threshold detail

REVISION _____ DATE _____

Evelegh Designs
38 Northwood Road
London, N6 5TP


rupert@eveleghdesigns.co.uk
jocelyn@eveleghdesigns.co.uk
tel 07722 830254

project no
14 MYRTLE CLOSE, 24/08
WEST DRAYTON UB7 9LL

drawing no
FLUSH DOOR THRESHOLD GA 09
DETAIL

scale date drawn checked
1:10 @A3 12.08.24 RE

Scale Reference (1:10):

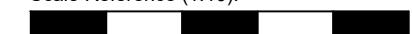

0mm 100mm 200mm 300mm 400mm 500mm

PLANNING