



NOTE

THIS DRAWING IS TO BE READ IN CONJUNCTION WITH ALL OTHER RELEVANT DRAWINGS AND SPECIFICATIONS

THIS DRAWING HAS BEEN PREPARED FOR IDENTIFICATION PURPOSES ONLY. VERIFICATION OF DRAWN INFORMATION TO BE CARRIED OUT BY CONTRACTOR PRIOR TO OTHER USE.

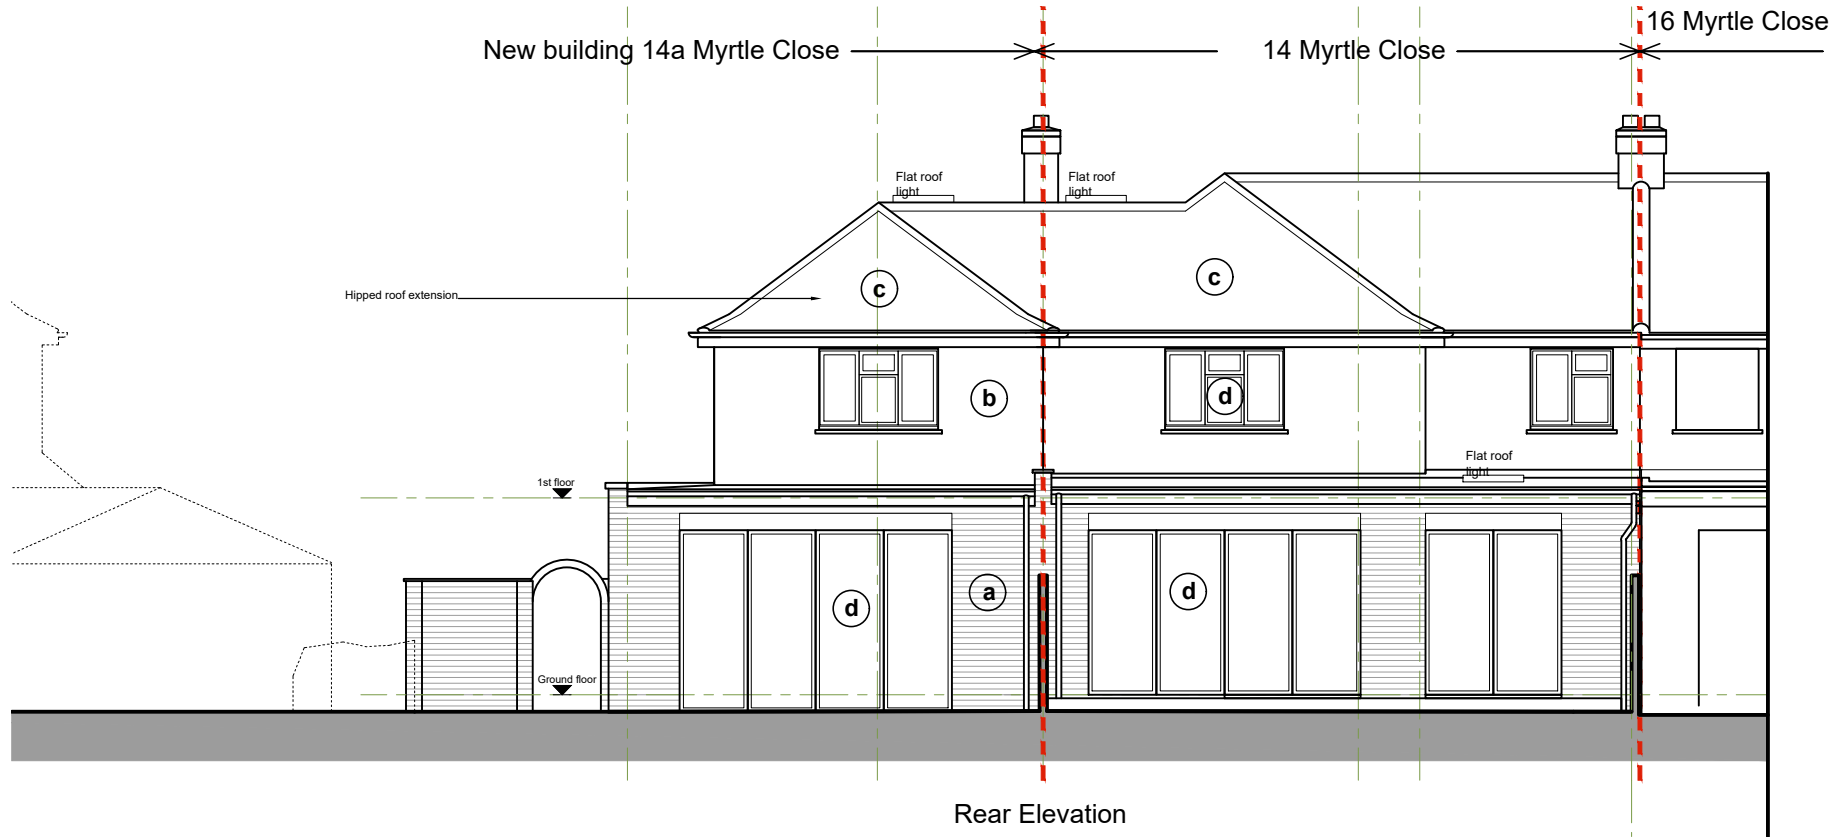

- a Red / brown mixed brickwork
- b White painted render
- c Red / brown roof tiles
- d White UPVC windows and doors

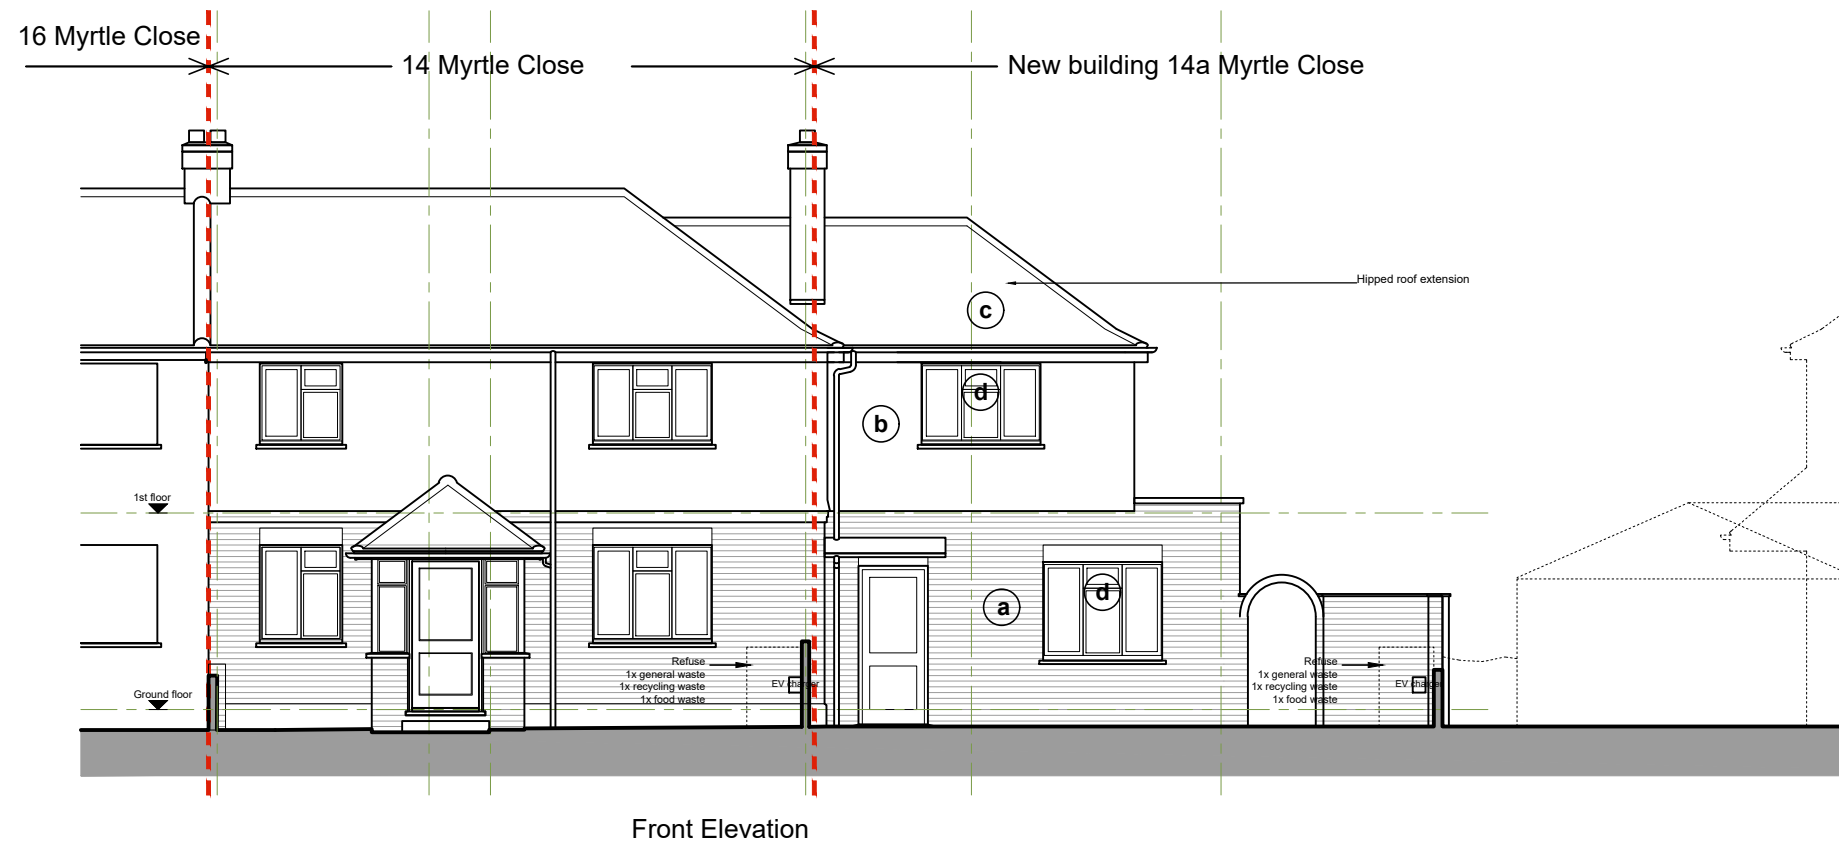


B - Eaves aligned	26/05/2024
A - PLAN ALTERATIONS	23/05/2024
REVISION	DATE

Eveleigh Designs

38 Northwood Road
London, N6 5TP

rupert@eveleighdesigns.co.uk
jocelyn@eveleighdesigns.co.uk
tel 07722 830254

project	no
14 MYRTLE CLOSE.	24/08
WEST DRAYTON UB7 9LL	
drawing	no
PROPOSED FRONT & REAR ELEVATIONS	GA 05 /B

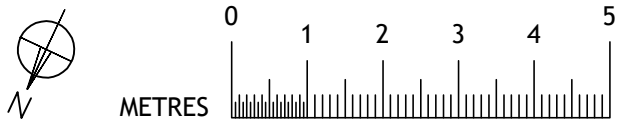

PLANNING