


NOTE

THIS DRAWING IS TO BE READ IN CONJUNCTION WITH ALL OTHER RELEVANT DRAWINGS AND SPECIFICATIONS


THIS DRAWING HAS BEEN PREPARED FOR IDENTIFICATION PURPOSES ONLY. VERIFICATION OF DRAWN INFORMATION TO BE CARRIED OUT BY CONTRACTOR PRIOR TO OTHER USE.



Section

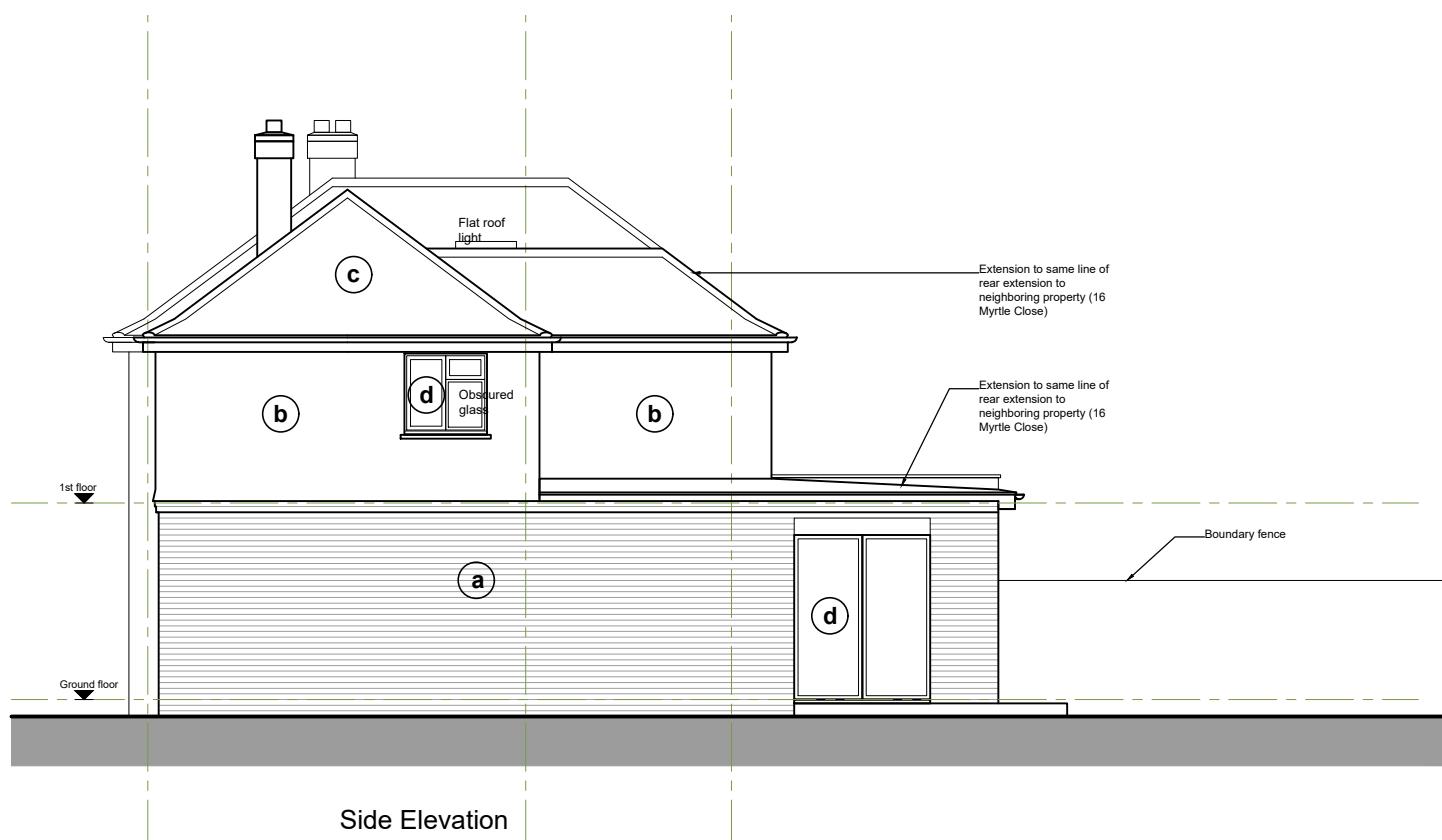

Side Elevation

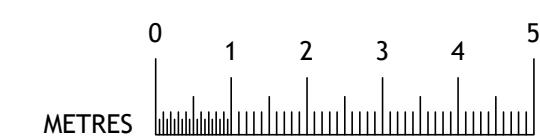

REVISION _____ DATE _____

Evelegh Designs
38 Northwood Road
London, N6 5TP

rupert@eveleghdesigns.co.uk
jocelyn@eveleghdesigns.co.uk
tel 07722 830254

project no
14 MYRTLE CLOSE, 24/08
WEST DRAYTON UB7 9LL

drawing no
PROPOSED SECTION & GA 06
SIDE ELEVATIONS

scale date drawn checked
1:100 @A3 19.03.24 RE

PLANNING