


NOTE
THIS DRAWING IS TO BE READ IN CONJUNCTION WITH ALL
OTHER RELEVANT DRAWINGS AND SPECIFICATIONS
THIS DRAWING HAS BEEN PREPARED FOR IDENTIFICATION
PURPOSES ONLY. VERIFICATION OF DRAWN INFORMATION TO
BE CARRIED OUT BY CONTRACTOR PRIOR TO OTHER USE.

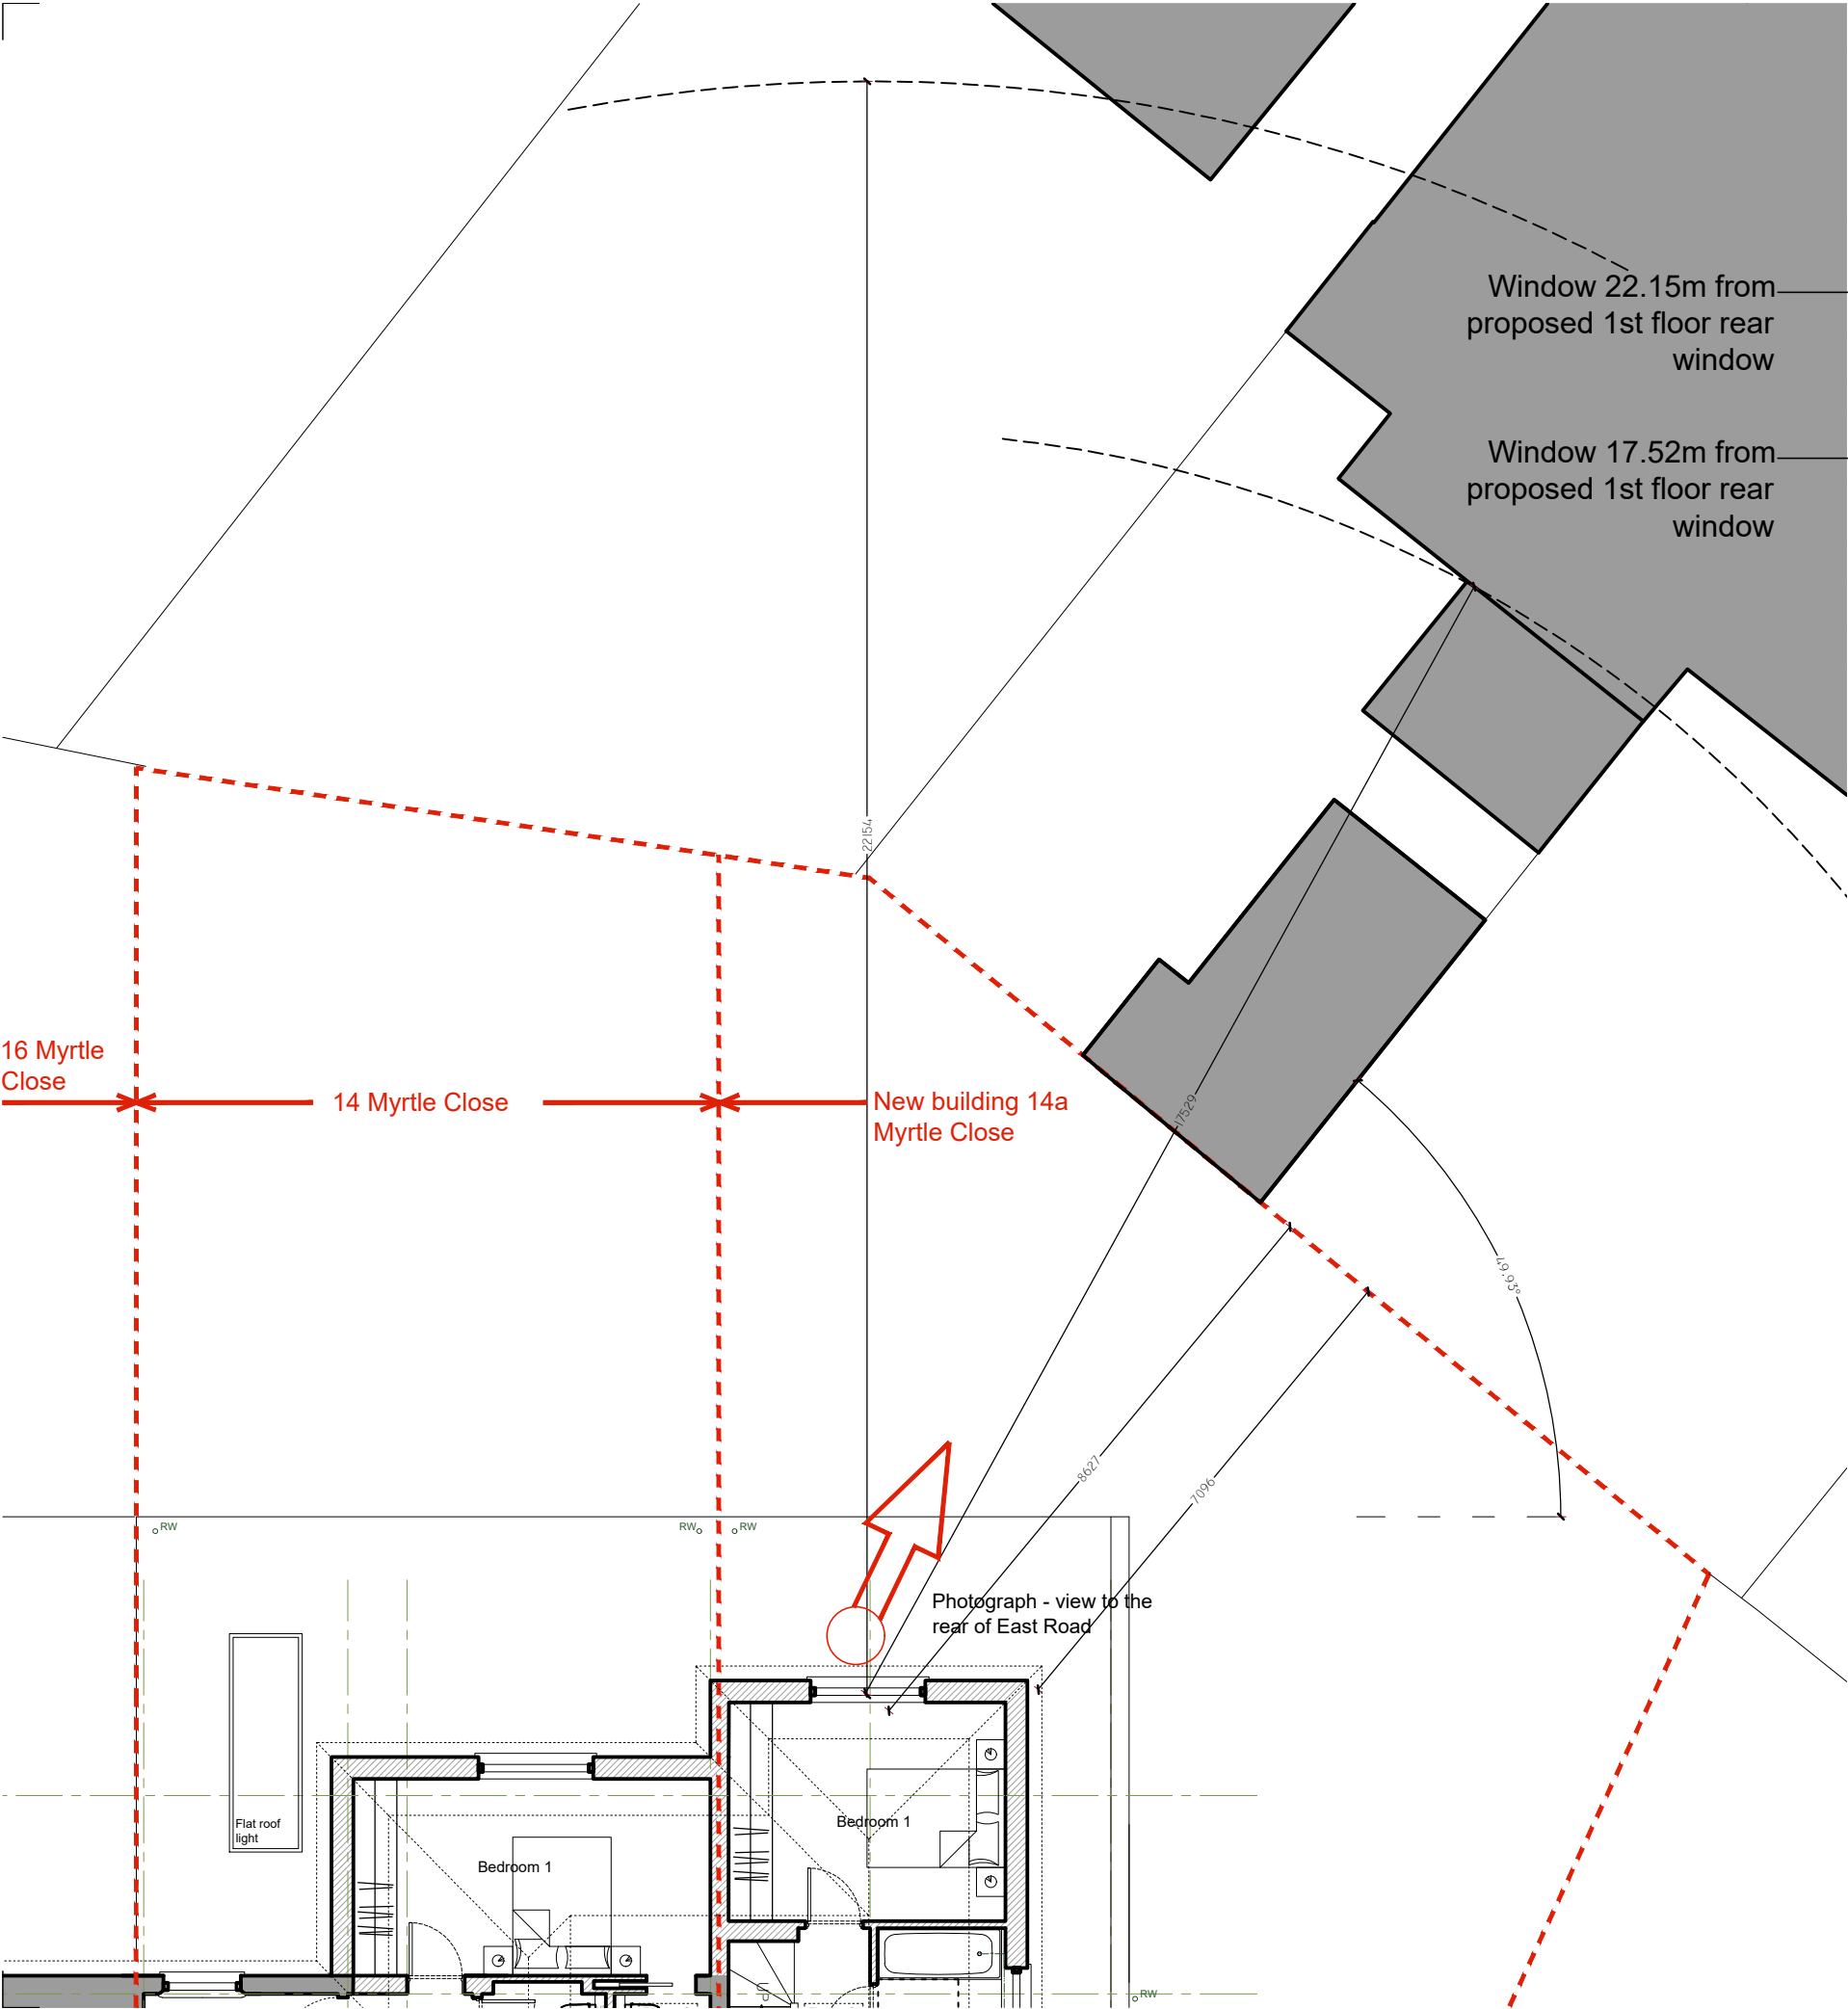

Photograph - view to the rear of East Road



REVISION	DATE
----------	------

Evelegh Designs

38 Northwood Road
London, N6 5TP

rupert@eveleghdesigns.co.uk
jocelyn@eveleghdesigns.co.uk
tel 07722 830254

project	no
14 MYRTLE CLOSE.	24/08
WEST DRAYTON UB7 9LL	
drawing	no
PROPOSED DISTANCES	GA 07

scale	date	drawn	checked
1:100 @A3	20.05.24	RE	

PLANNING

