
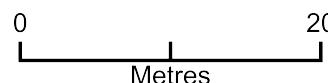


19 FAIRACRES; BLOCK PLAN

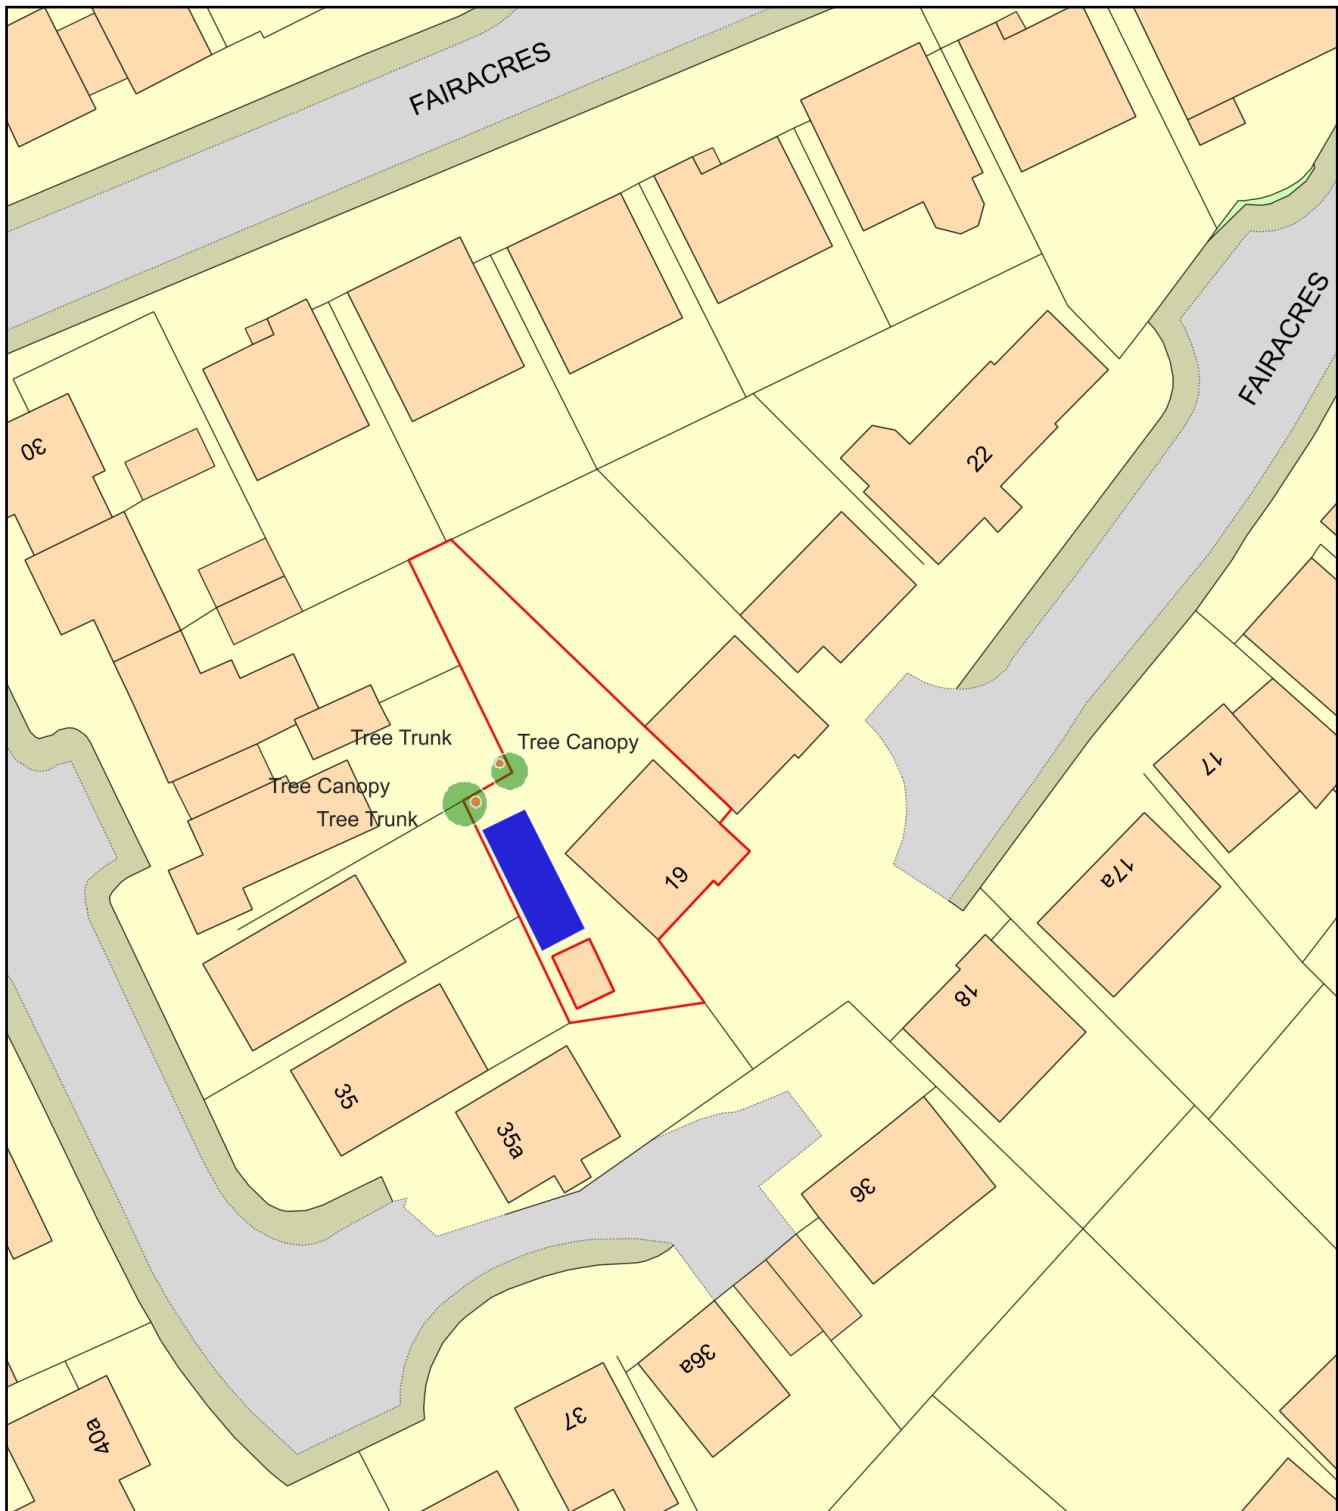

Plan Produced for: London Timber Buildings

Date Produced: 30 Mar 2023

Plan Reference Number: TQRQM23089121743484

Scale: 1:500 @ A4