



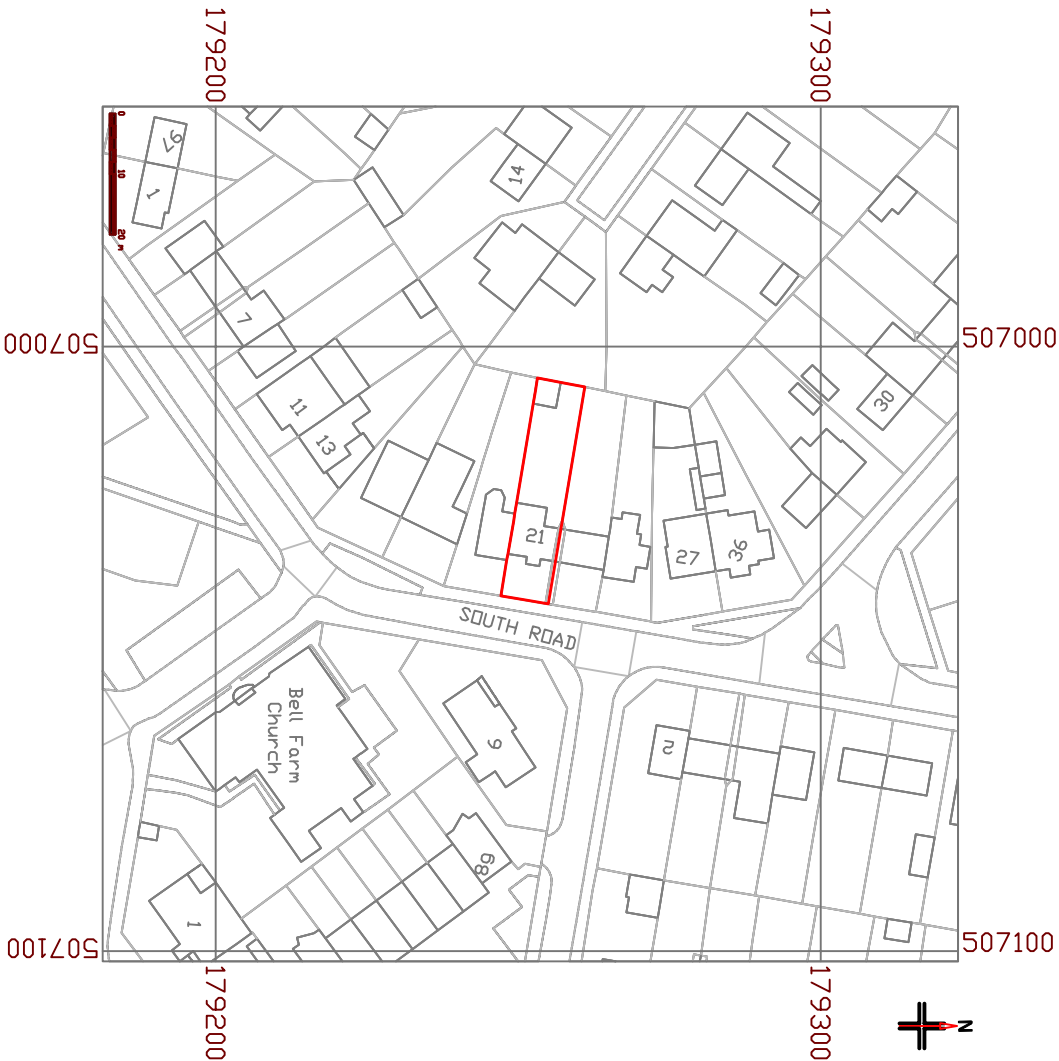

LOCATION PLAN

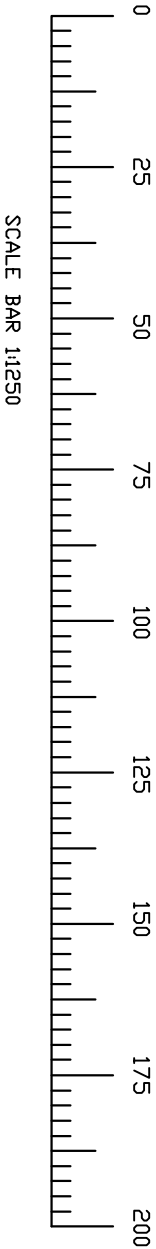

NOTES:

1. This drawing is to be read in conjunction with all relevant Architects and Engineers drawings
2. Only figured dimensions are to be used for construction
3. All dimensions are to be verified on site prior to work commencing
4. All temporary works are the responsibility of the contractor

Copyright ©

..IBJ Logo (JPEG).png TEL:07500043858 www.ibjconsultant.com	CLIENT : MR. Thresh Manoharan	DRAWN BY : B.J	REVISION :A
PROJECT : 21 South Road West Droyton UB7 9LW.	TITLE : PROPOSED SINGLE STOREY OUT BUILDING	DRAWING NO : Bj/2026/037/01 DATE : 21/05/2026	SCALE : 1:1250 ORG.SIZE : A3