



PROPOSED FIRST FLOOR LAYOUT 1:100 SCALE

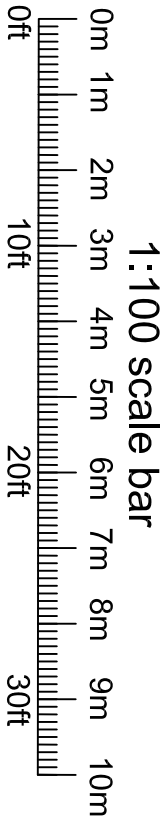

DESCRIPTION:
DEVELOPMENT OF 7 FLATS

CLIENT: IKIGIA LIMITED LONDON
SITE ADDRESS:
19 HARVIL ROAD
ICKENHAM
UB10 8AJ
SCALE: 1:100 @A3
DRAWING NUMBER: PLASB/AM02
DATE: JUN 2022
REVISIONS: 12 APR 2023

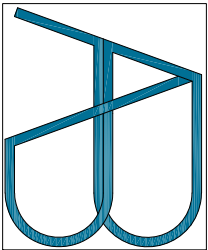

e-mail: structuraldesigns@gmail.com
Tel: 0770 2167000

DISCLAIMER:
THESE DRAWING SHOULD BE APPROVED
BY LOCAL AUTHORITY OR APPROVED
INSPECTOR BEFORE WORK CAN START.

DO NOT SCALE FROM DRAWING
MEASUREMENTS TO BE TAKEN ON SITE.
PARTY WALL/EJECT ACT 1997 TO BE
AGREED WITH ADJOINING NEIGHBORS BY
CLIENT BEFORE COMMENCING WORKS.
ALL WORKS INCLUDING FOUNDATIONS,
WASTE LINES, SUFFERING TO BE WITH IN
BOUNDARY LINES OF SITE.