



KEY:

- 1 - COMPOSITE UPVC DOOR
- 2 - TILED
- 3 - FACING BRICK
- 4 - EXTERNAL RENDER
- 5 - UPVC WINDOW

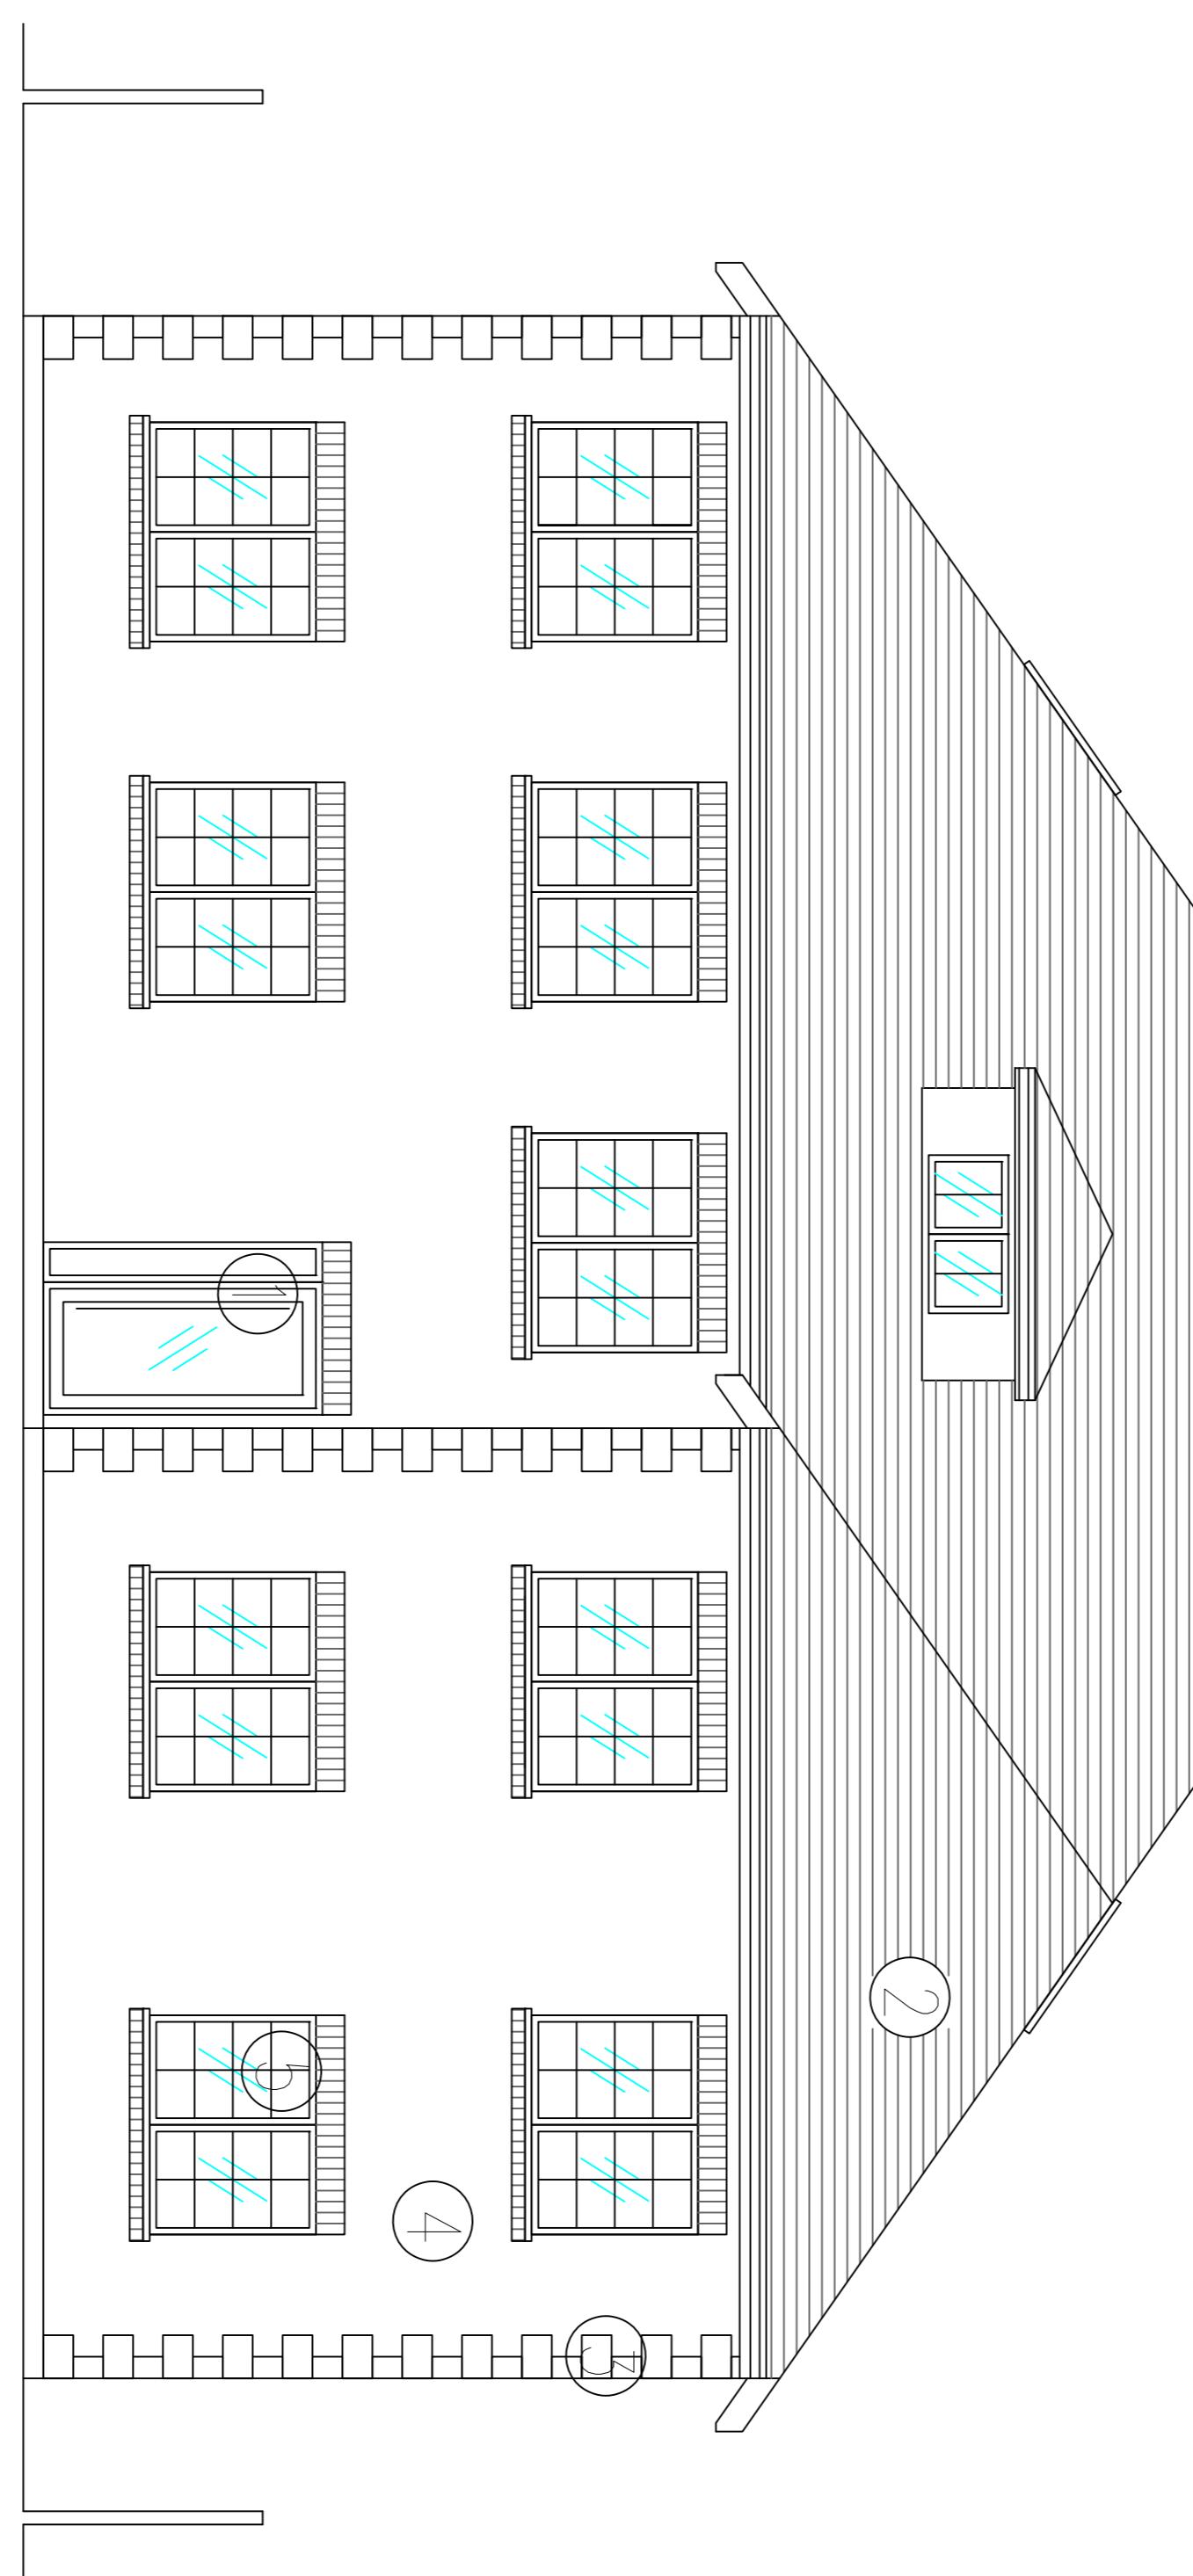

DESCRIPTION:
DEVELOPMENT OF 7 FLATS

CLIENT: IKIGIA LIMITED LONDON
SITE ADDRESS:
19 HARVIL ROAD
ICKENHAM
UB10 9AJ
SCALE: 1:50 @A1
DRAWING NUMBER: BR/ASB/7
DATE: JULY 2021
REVISIONS: 8 OCT 2022

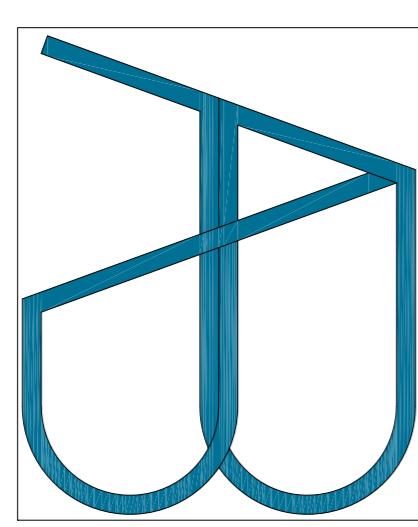

emilialiastructuraldesigns@gmail.com

DISCLAIMER:
THESE DRAWINGS SHOULD BE APPROVED
BY LOCAL AUTHORITY OR APPROVED
INSPECTOR BEFORE WORK CAN START.
PARTY WALL (ECT) ACT 1997 TO BE
AGREED WITH ADJOINING NEIGHBORS BY
CLIENT BEFORE COMMENCING WORKS.
ALL WORKS INCLUDING FOUNDATIONS,
WASTE LINES, GUTTERING TO BE WITHIN
BOUNDARY LINES OF SITE.