


PROPOSED GROUND FLOOR LAYOUT 1:100 SCALE

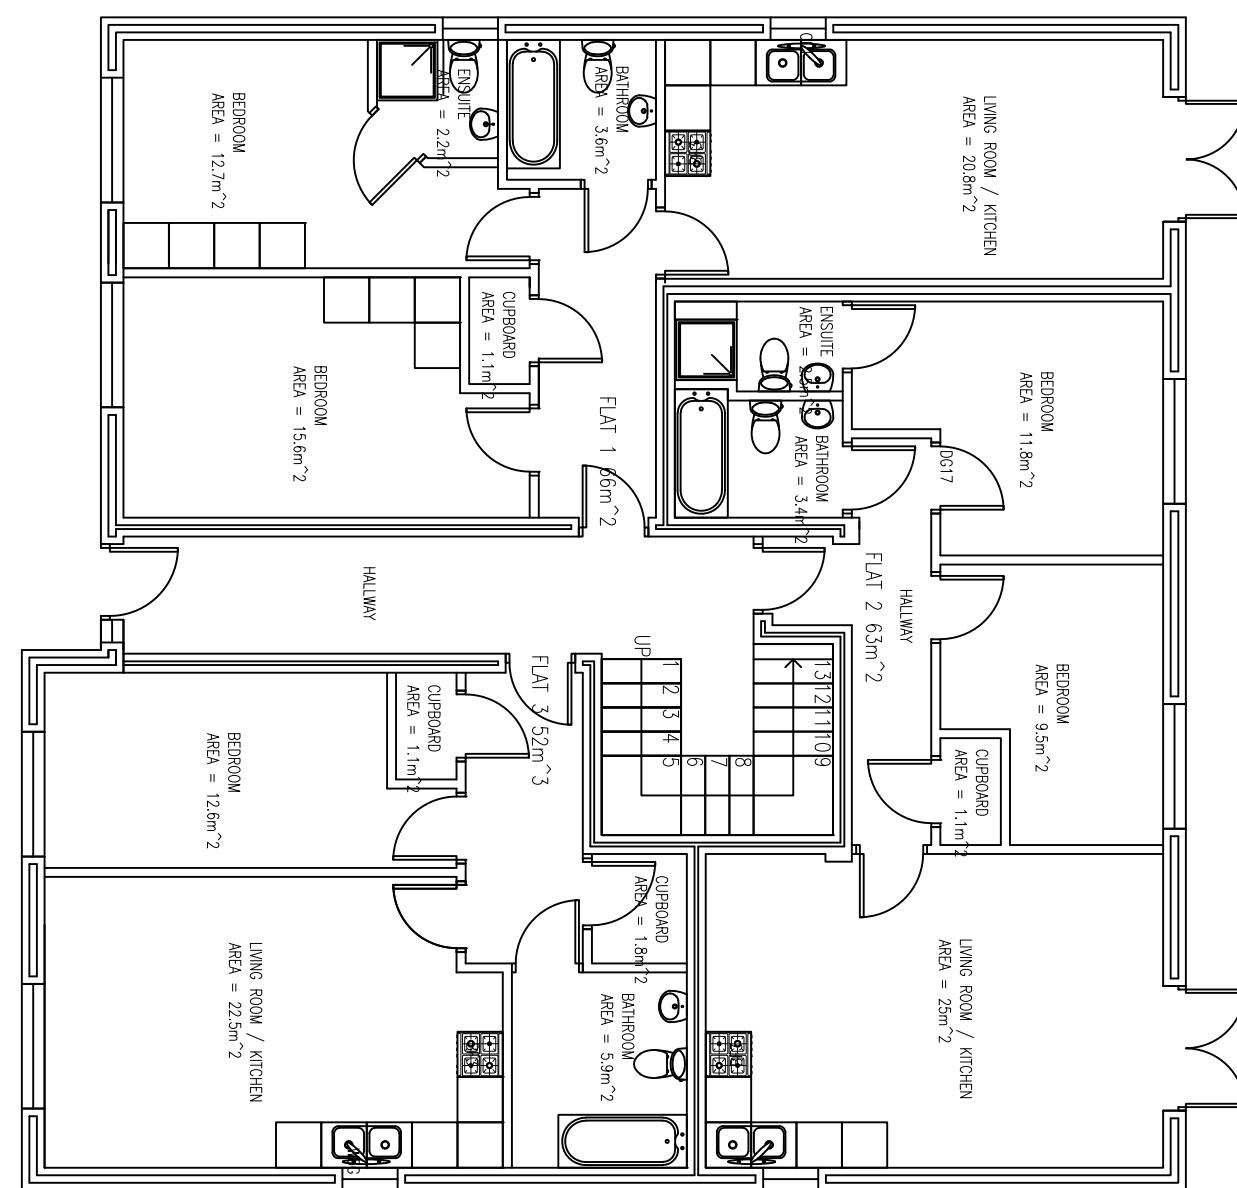


1:100 scale bar

0m 1m 2m 3m 4m 5m 6m 7m 8m 9m 10m
0ft 10ft 20ft 30ft

CLIENT: IKIGIA LIMITED LONDON
SITE ADDRESS:
19 HARVIL ROAD
ICKENHAM
UB10 8AJ
SCALE: 1:100 @A3
DRAWING NUMBER: PLASB/AM/01
DATE: JUN/2022
REVISIONS:

DESCRIPTION:
DEVELOPMENT OF 7 FLATS

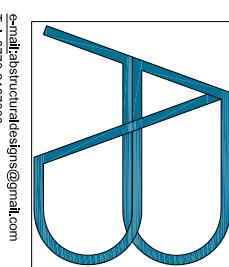

email:bsstructuraldesigns@gmail.com
Tel: 0770 2167000

DISCLAIMER:
THESE DRAWINGS SHOULD BE APPROVED
BY LOCAL AUTHORITY OR APPROVED
INSPECTOR BEFORE WORK CAN START.
DO NOT SCALE FROM DRAWING
MEASUREMENTS TO BE TAKEN ON SITE.
PARTY WALL(ECT) ACT 1997 TO BE
AGREED WITH ADJOINING NEIGHBORS BY
CLIENT BEFORE COMMENCING WORKS.
ALL WORKS, INCLUDING FOUNDATIONS,
WASTE LINES, GUTTERING TO BE WITHIN
BOUNDARY LINES OF SITE.