



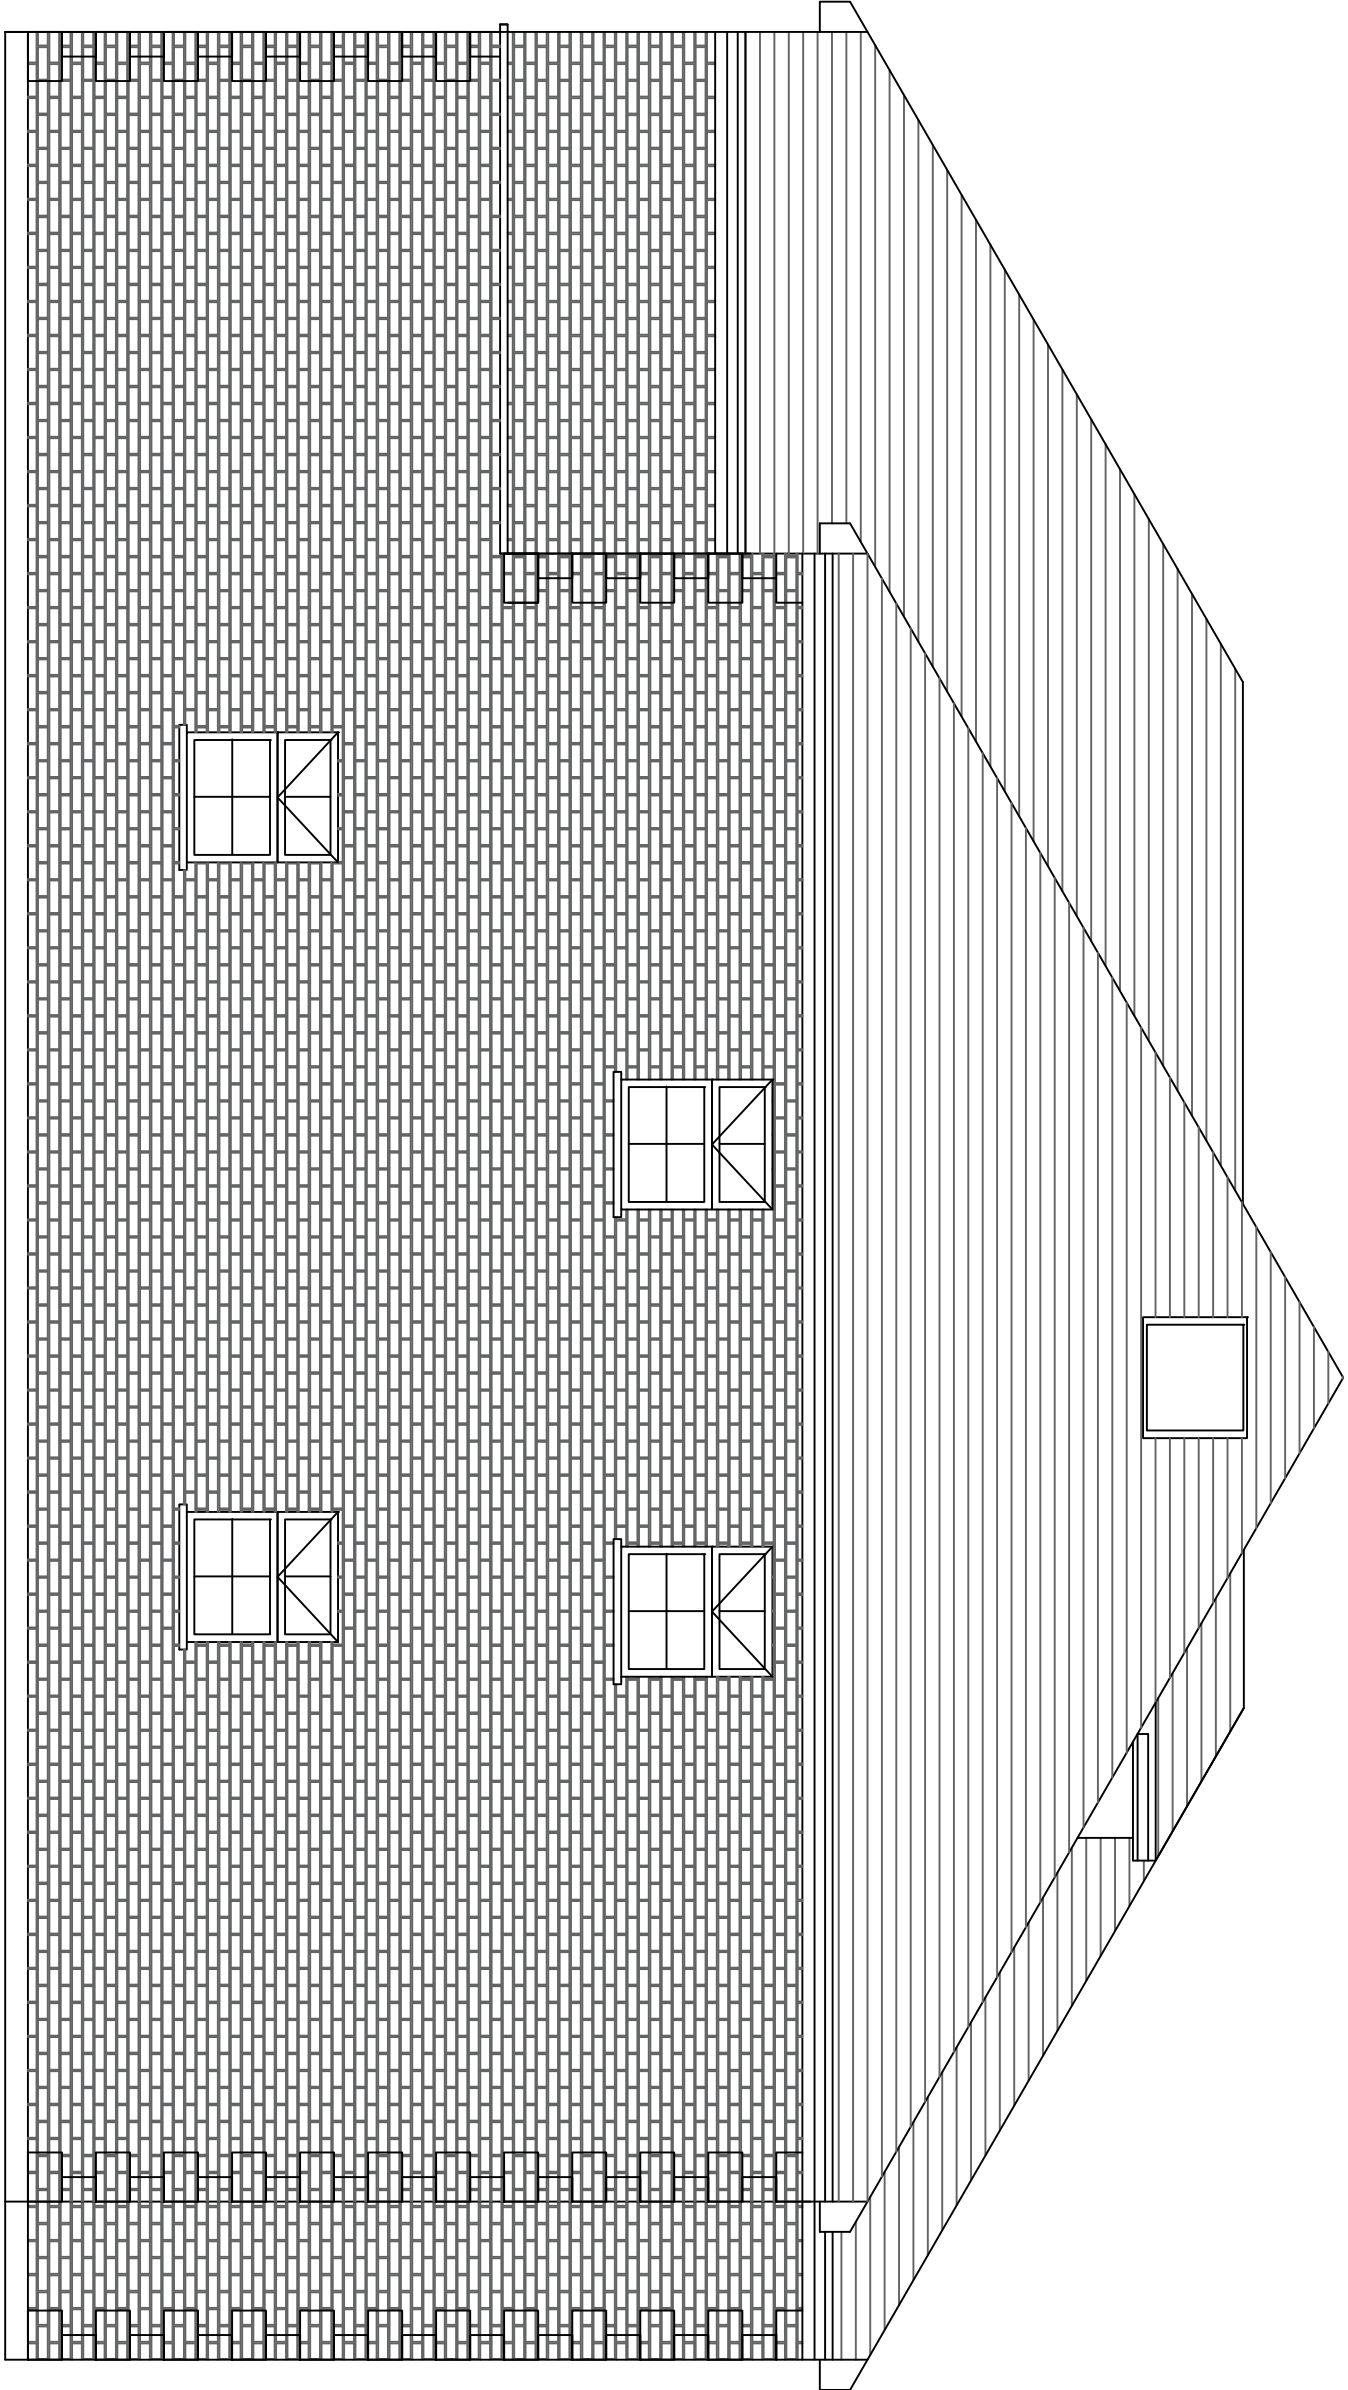

DESCRIPTION:
DEVELOPMENT OF 7 FLATS

CLIENT: IKIGIA LIMITED LONDON
SITE ADDRESS:
19 HARVIL ROAD
ICKENHAM
UB10 8AJ
SCALE: 1:50 @A1
DRAWING NUMBER: BRASB/10
DATE: JULY 2021
REVISIONS: 8 OCT 2022

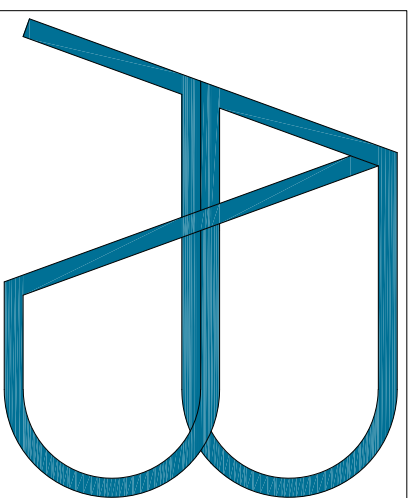

e-mail: abstructuraldesigns@gmail.com
Tel: 0770 2167000

DISCLAIMER:
THESE DRAWING SHOULD BE APPROVED
BY LOCAL AUTHORITY OR APPROVED
INSPECTOR BEFORE WORK CAN START.

PARTY WALL(ECT) ACT 1997 TO BE
AGREED WITH ADJOINING NEIGHBORS BY
CLIENT BEFORE COMMENCING WORKS.

ALL WORKS INCLUDING FOUNDATIONS,
WASTE LINES, GUTTERING TO BE WITH IN
BOUNDARY LINES OF SITE.