


Approved Side Elevation
(Side A)

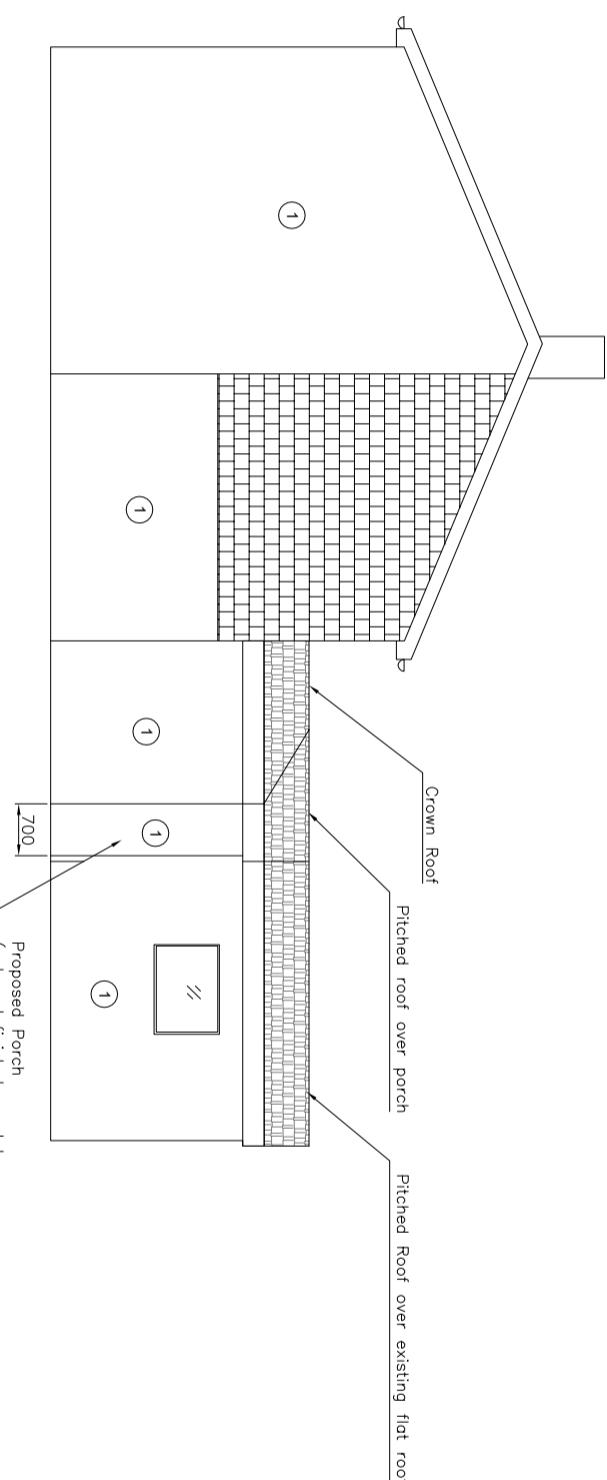

Proposed Side Elevation
(Side A)

1: K-Render (with insulation)

Summary of the Proposal:
 1. External Rendering with insulation
 2. Porch to the front entrance
 3. Adding crown roof & pitch roof with
 tile finish to the front flat roof
 4. Replacing garage door with a window

Subject to Planning
Approval

PRELIMINARY INFORMATION
 APPROVAL CONSTRUCTION
 TENDER
 PLANNING

PROJECT ADDRESS:

15 Drakes Drive,
Northwood, HA6 2SL

CLIENT:
-

DRAWN:	CHECKED:
KS	

REV	DESCRIPTION	DATE
1	PD.5	1/100 (A3)

DRAWING TITLE:

Existing Elevations

JOB CODE	DRAWING NUMBER:
442	
DATE	
11/07/2025	PD.5
SCALE	1/100 (A3)