



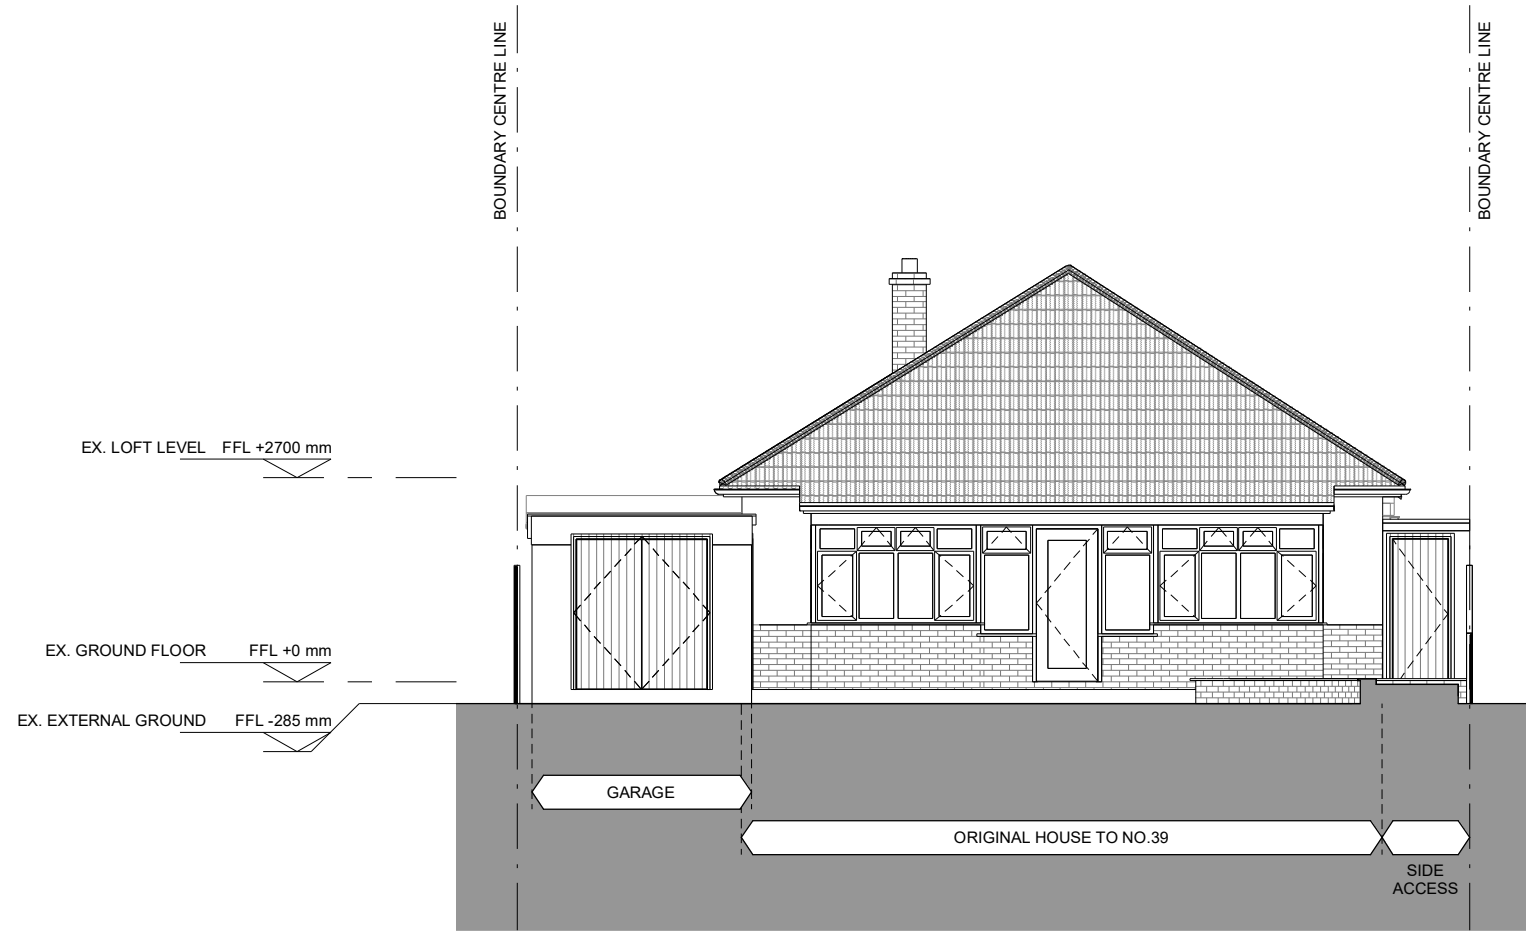


1 20045 - EXISTING NORTH EAST ELEVATION
1 : 100



4 20045 - EXISTING NORTH WEST ELEVATION
1 : 100

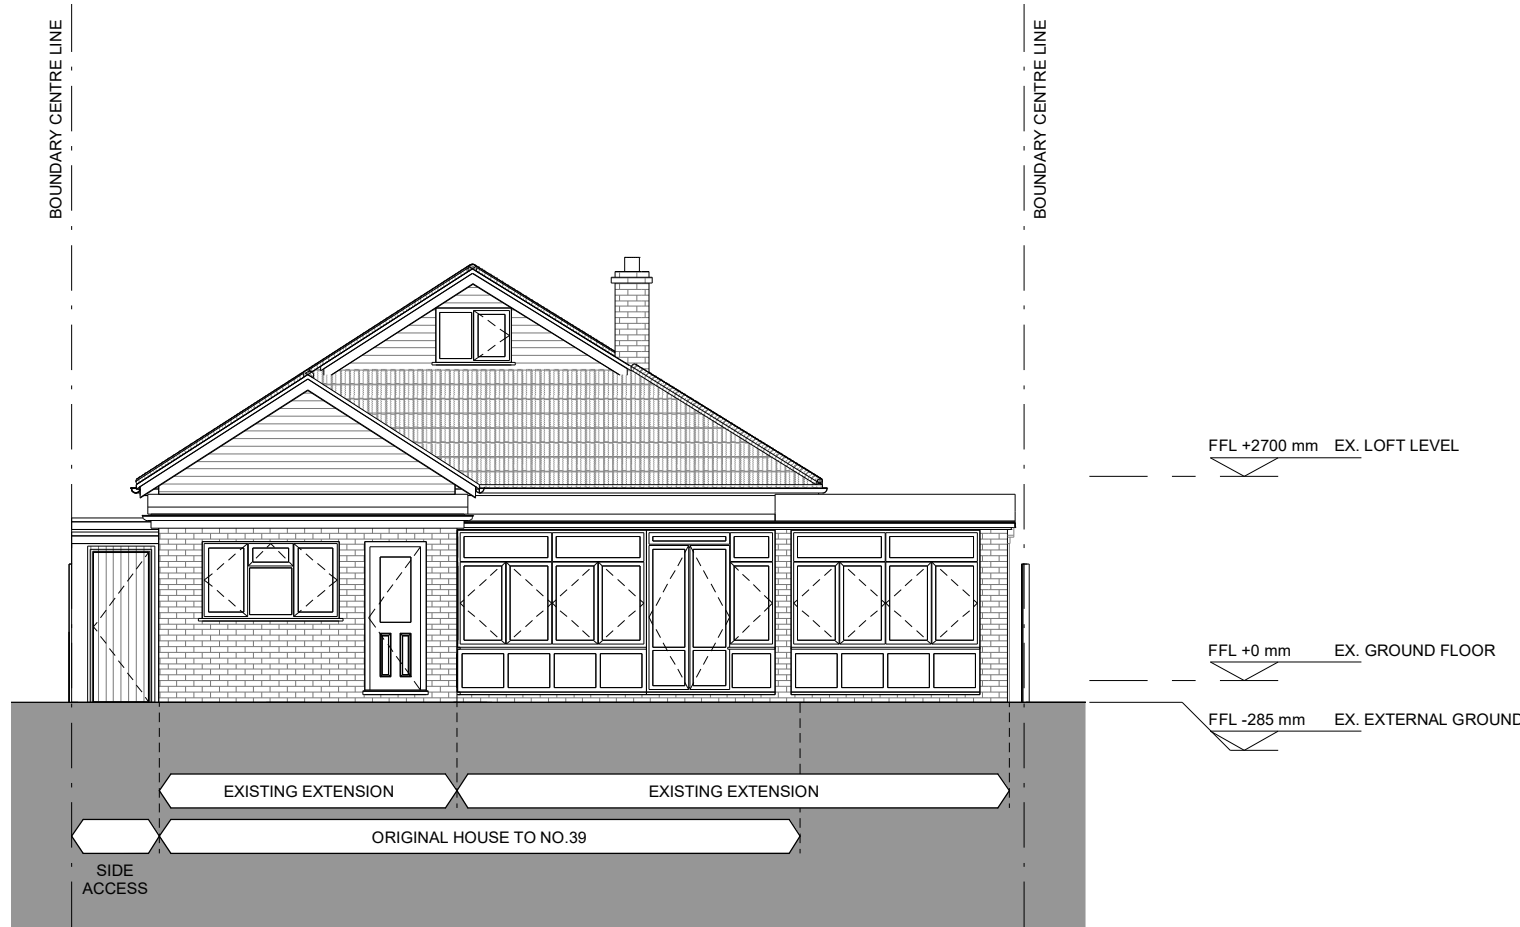

2 20045 - EXISTING SOUTH WEST ELEVATION
1 : 100

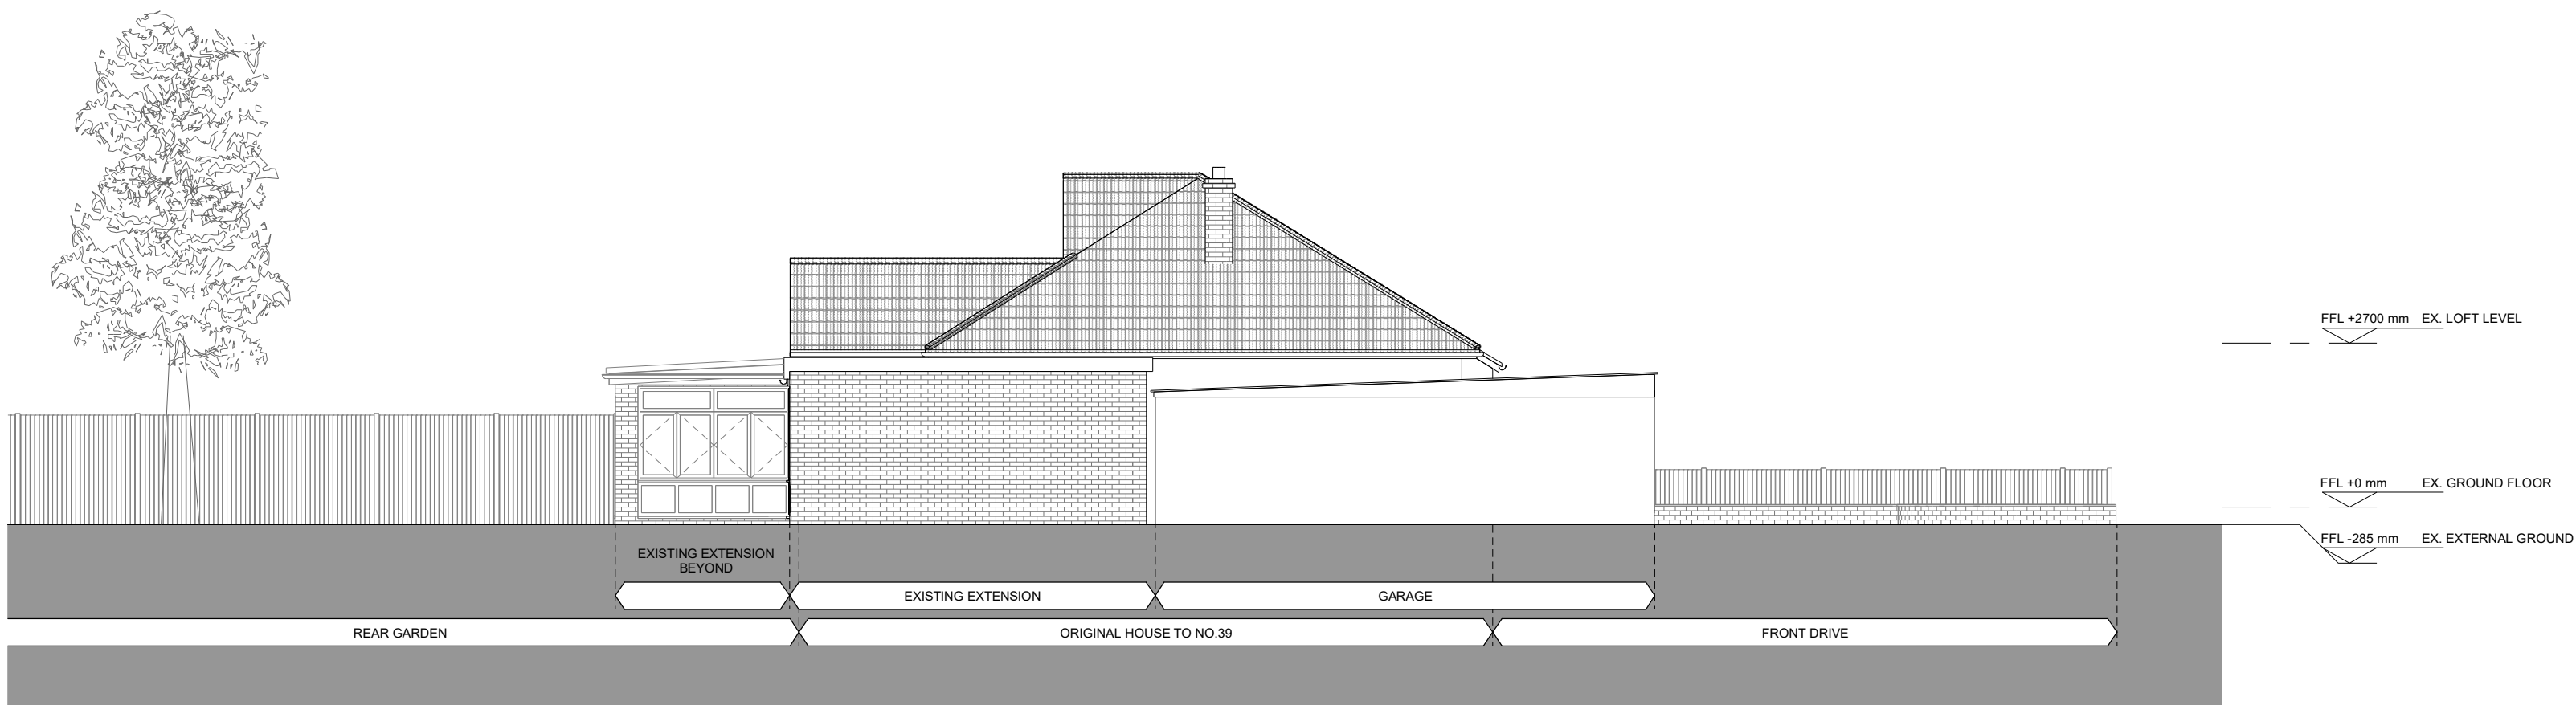

3 20045 - EXISTING SOUTH EAST ELEVATION
1 : 100