



DO NOT SCALE DIMENSIONS OFF THIS DRAWING.
CHECK ALL DIMENSIONS ON SITE BEFORE
FABRICATION. FINAL COORDINATION AND CHECKS
ARE RESPONSIBILITY OF THE SITE TEAM TO SUIT
CONDITIONS AND TOLERANCES BEFORE ANY
INSTALLATION. REPORT ALL ERRORS OR
OMISSIONS TO AA8 DESIGNS. THIS DRAWING IS
PROTECTED UNDER COPYRIGHT AND SHALL NOT
BE REPRODUCED IN PART OR WHOLE WITHOUT
PRIOR EXPRESSED PERMISSION OF AA8 DESIGNS.

© Crown copyright and database rights 2021 Ordnance Survey (100025252)

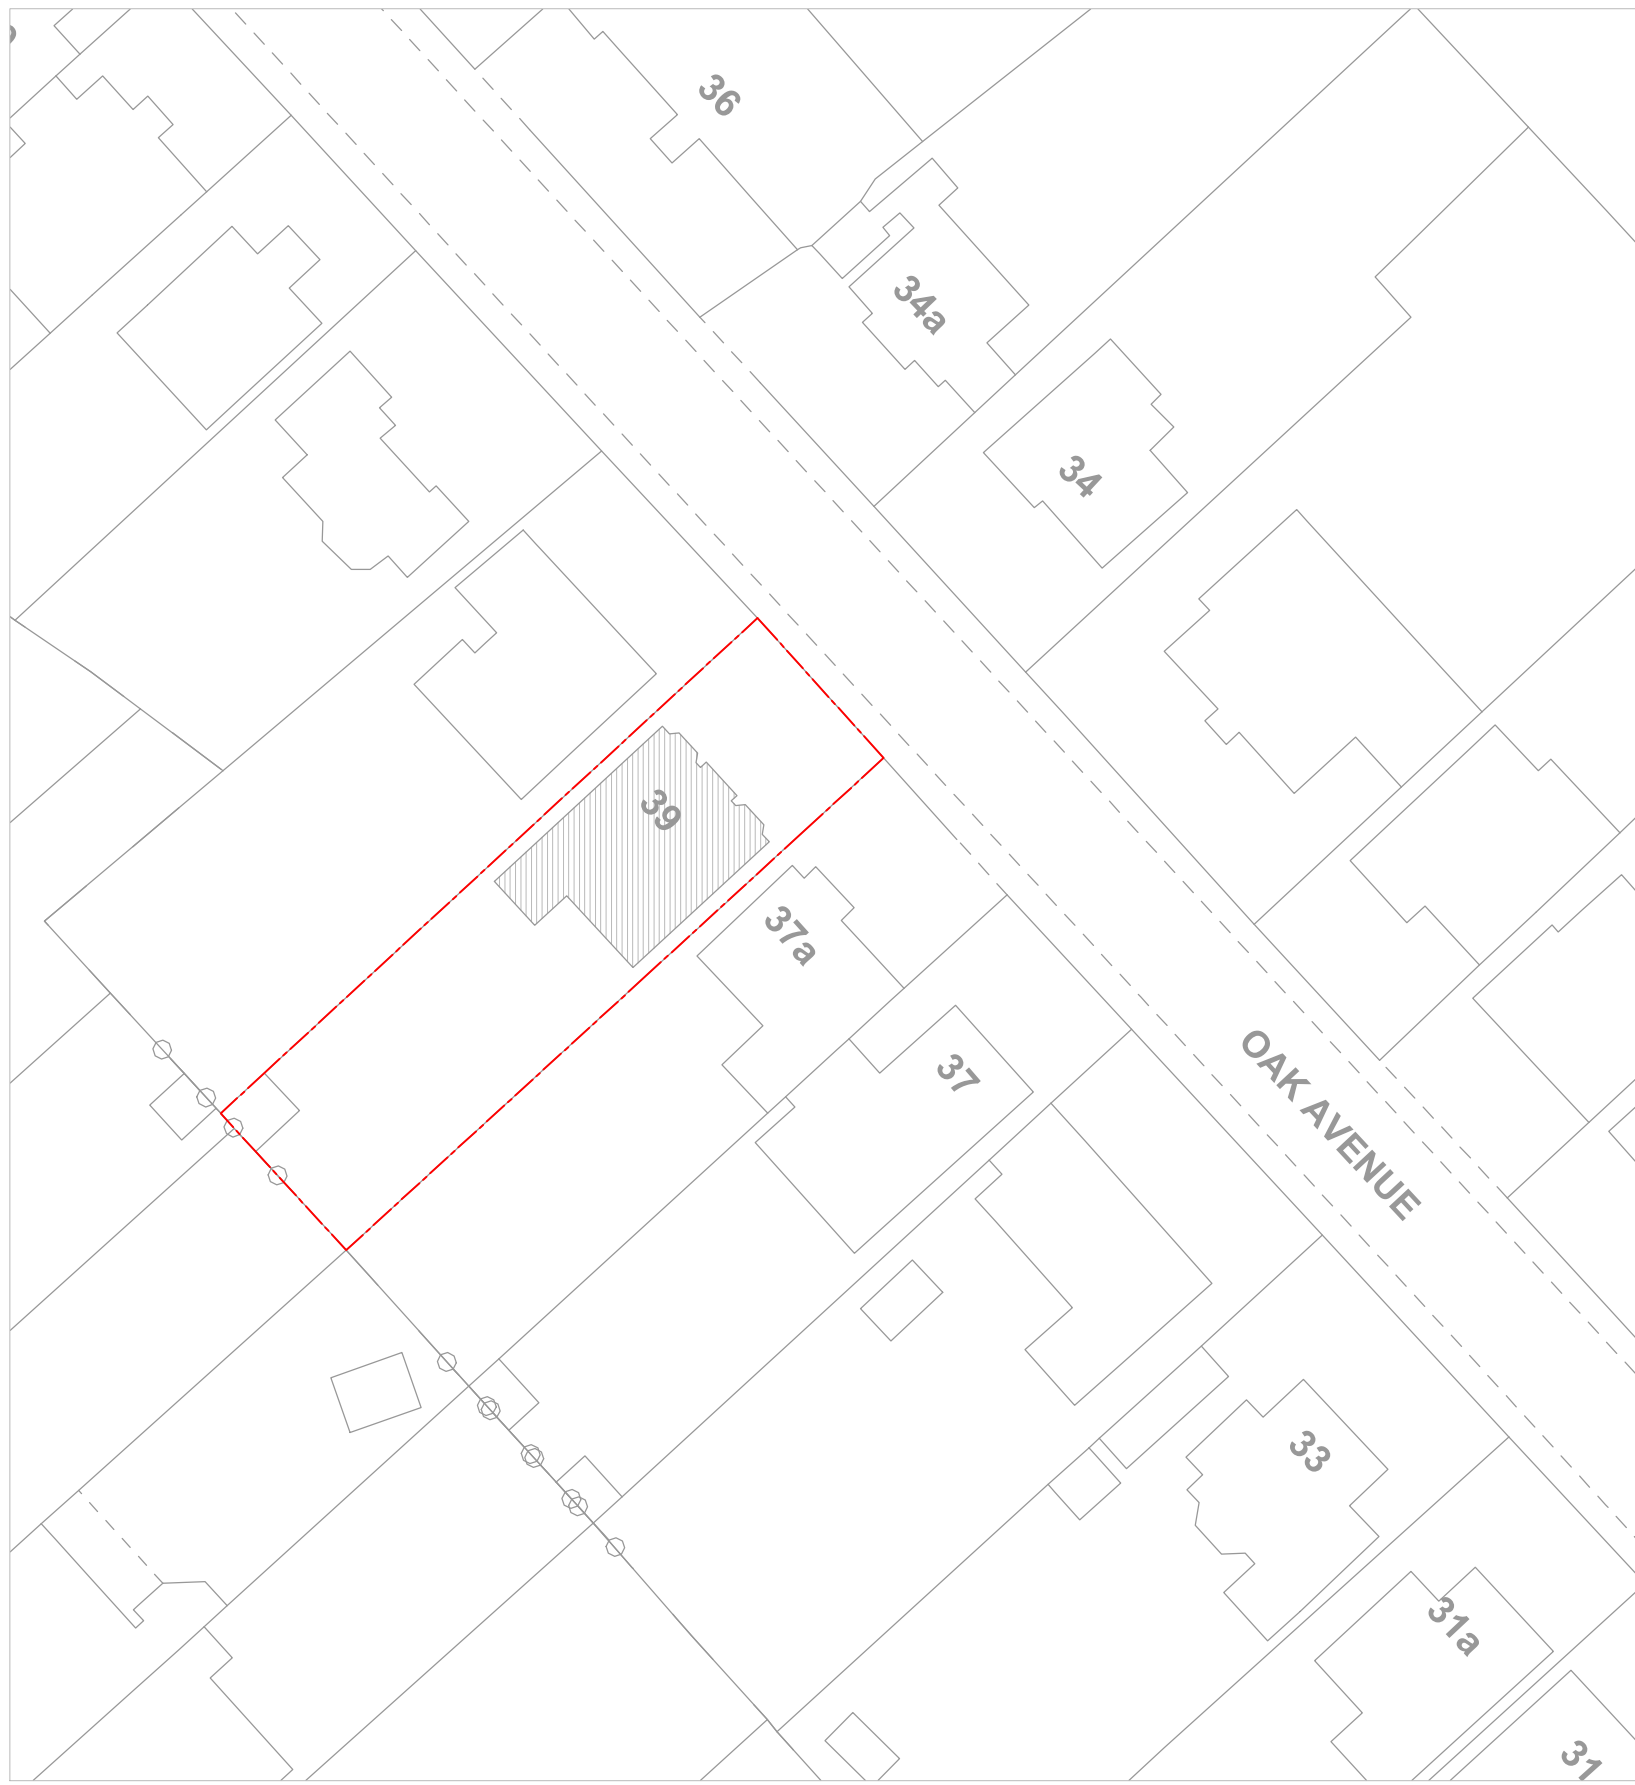

BLOCK PLAN
Scale 1:500

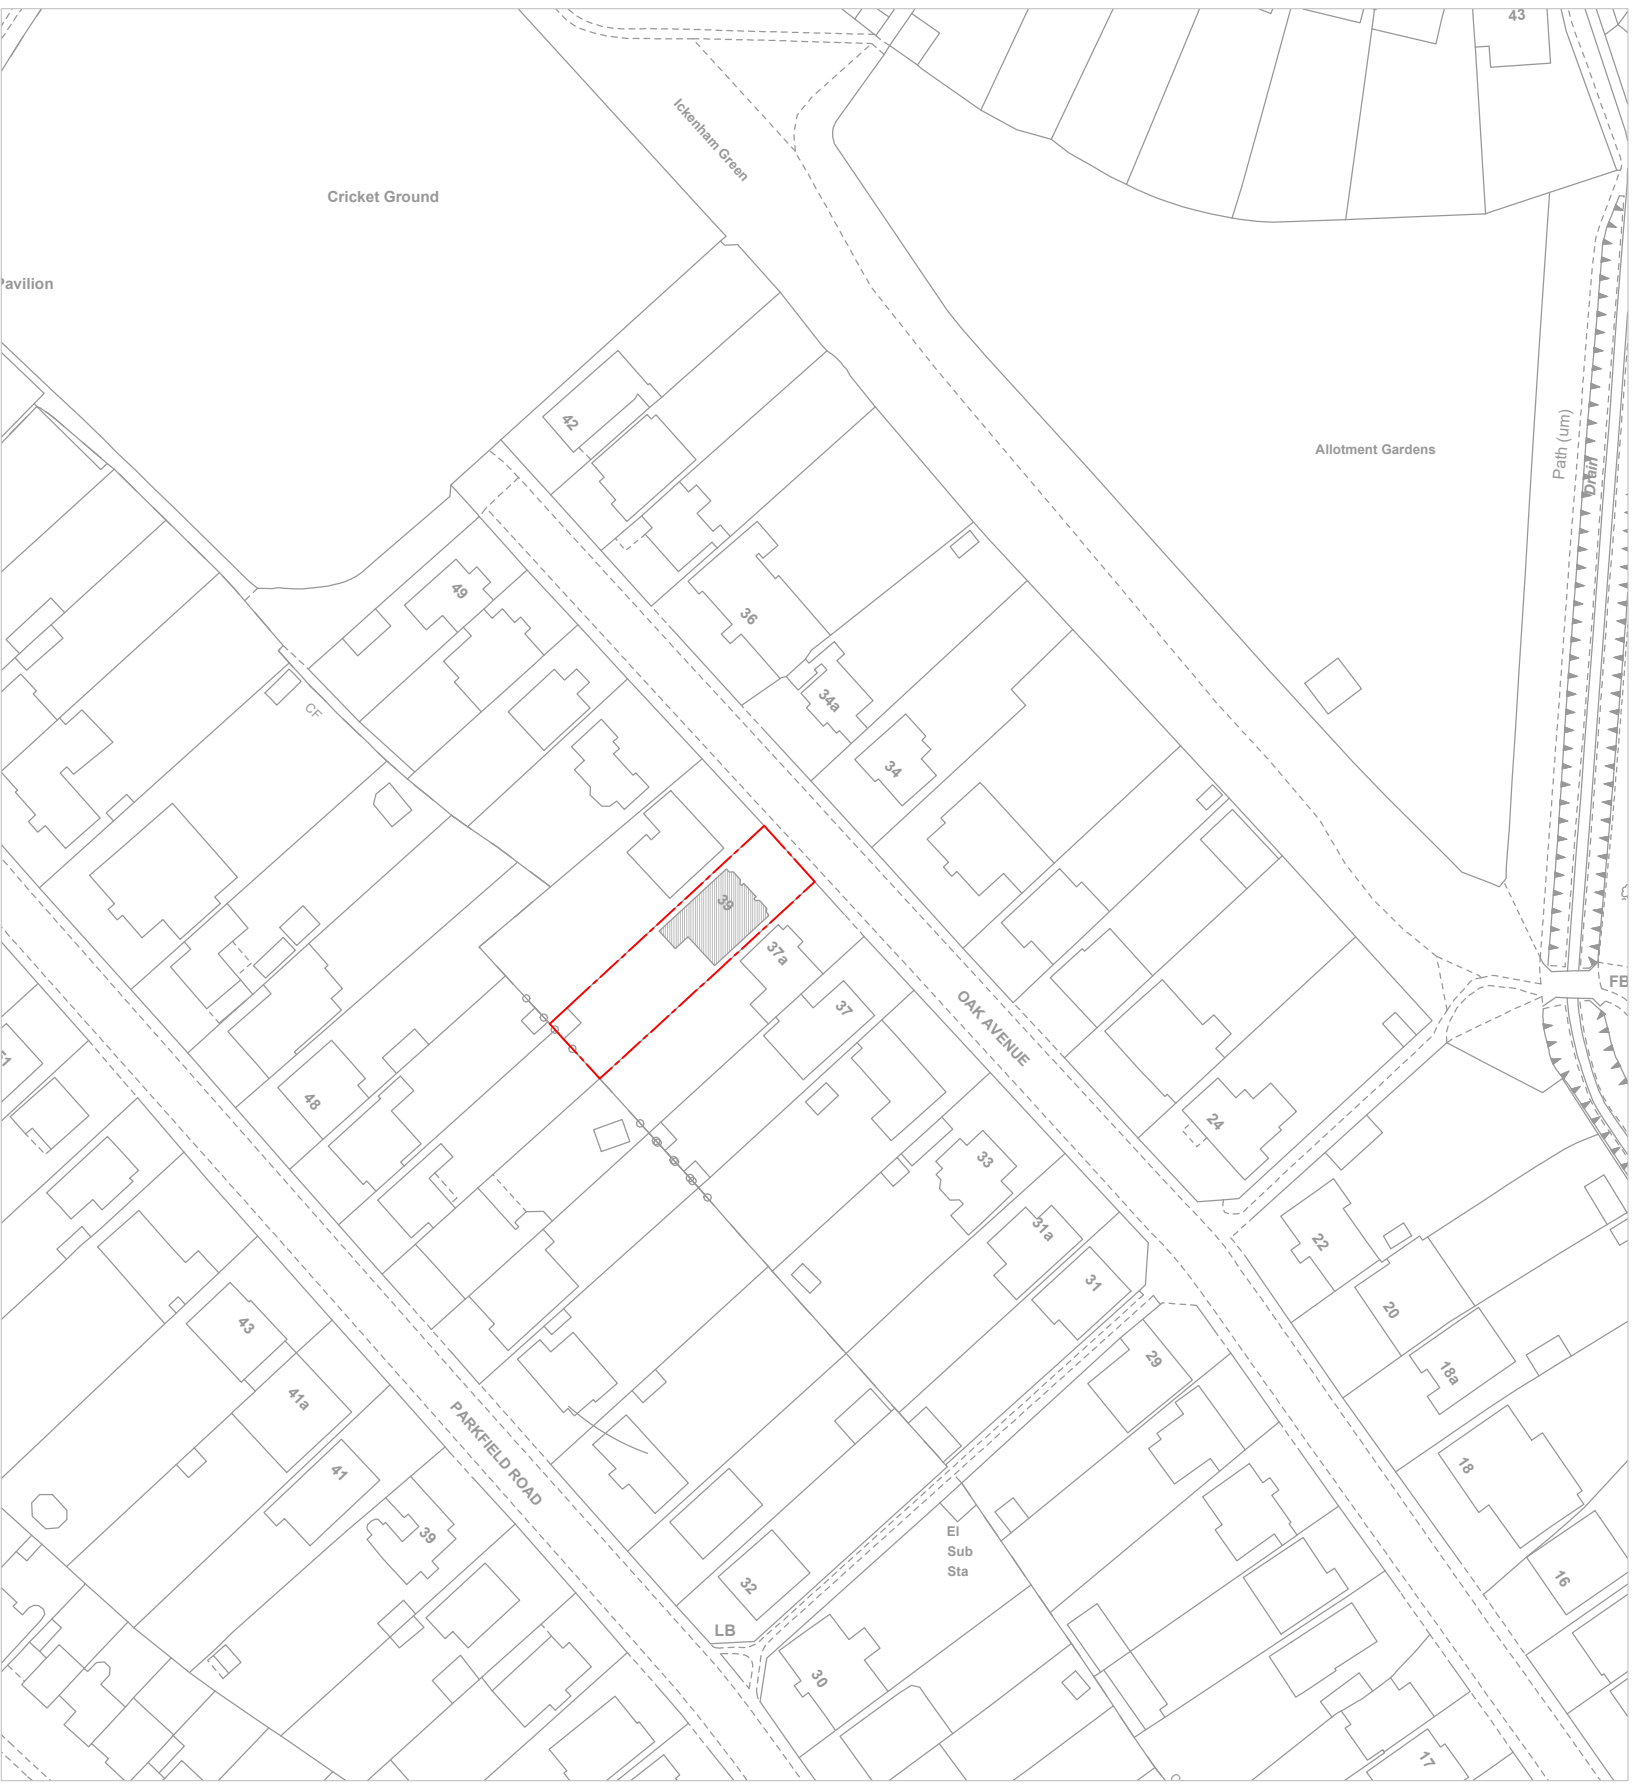

LOCATION PLAN
Scale 1:1250

KEY:
SITE BOUNDARY

NOTES:
ALL WORK TO COMPLY WITH CURRENT BUILDING
REGULATIONS AND CODES OF PRACTICE
PROPOSED EXTERNAL FINISH MATERIALS TO
MATCH EXISTING EXTERNAL FINISH MATERIALS

P01 AM 01.11.2021	AB	FIRST ISSUE
-------------------	----	-------------

REV BY	DATE	CHK	DESCRIPTION
--------	------	-----	-------------

STATUS

PLANNING

PROJECT

39 OAK AVENUE, ICKENHAM,
UXBRIDGE, LONDON, UB10 8LR

DRAWING TITLE

LOCATION AND BLOCK PLAN

DATE CREATED	DATE AMENDED	SCALE
02.11.2021		1 : 1250
DRAWN BY	AMENDED BY	CHECKED
AM		AB
DRAWING NO & REVISION		
AA-A002-1001		P01

