



01 EXISTING SIDE ELEVATION
Scale 1:100

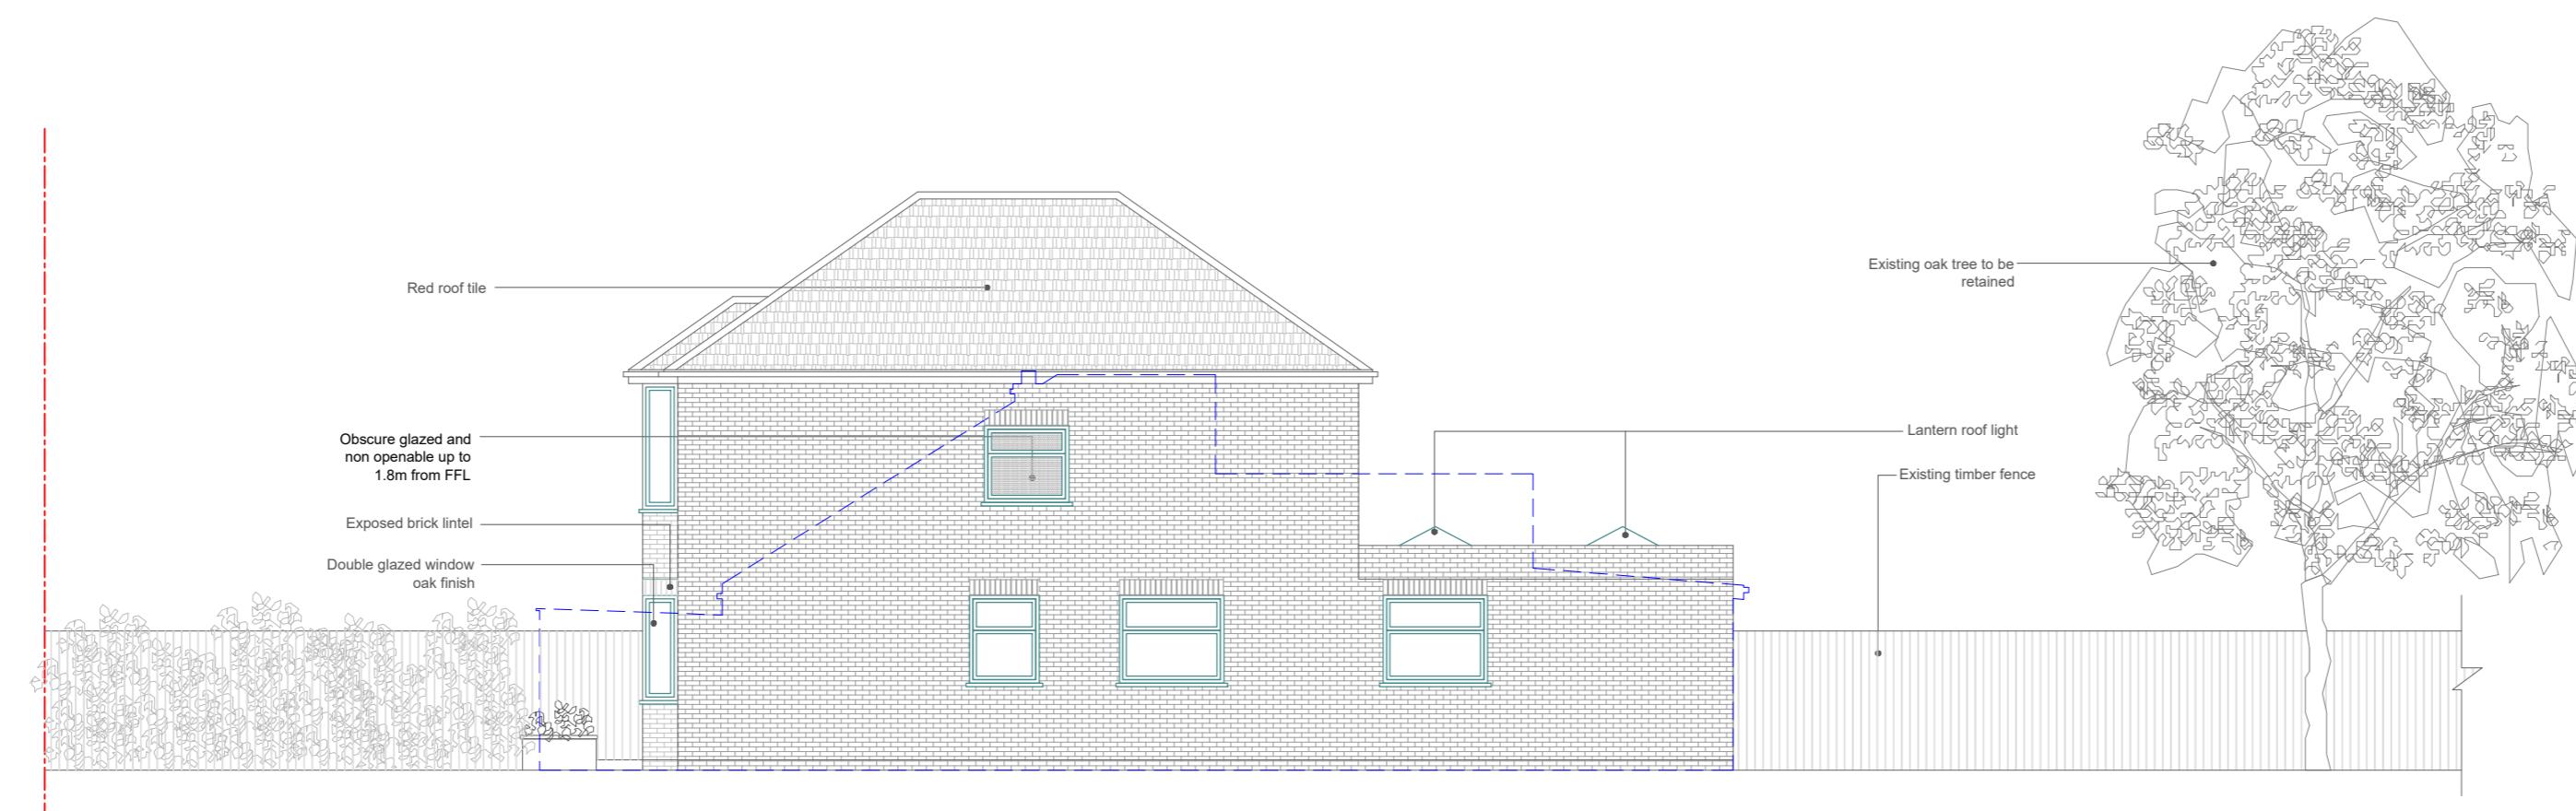

02 PROPOSED SIDE ELEVATION
Scale 1:100

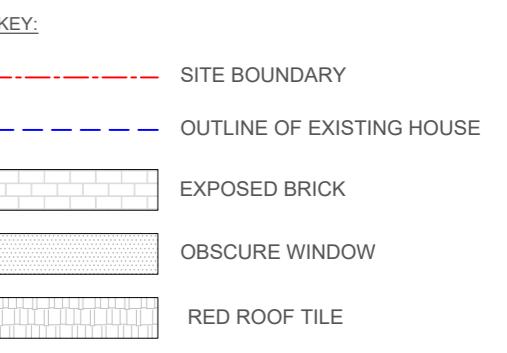

NOTES:

ALL WORK TO COMPLY WITH CURRENT BUILDING REGULATIONS AND CODES OF PRACTICE

PROPOSED EXTERNAL FINISH MATERIALS TO MATCH EXISTING EXTERNAL FINISH MATERIALS

P01 AM 01.11.2021 AB FIRST ISSUE
REV BY DATE CHK DESCRIPTION

STATUS

PLANNING

PROJECT
39 OAK AVENUE, ICKENHAM,
UXBRIDGE, LONDON, UB10 8LR

DRAWING TITLE

SIDE ELEVATIONS (1/2)

DATE CREATED 02.11.2021	DATE AMENDED AM	SCALE 1:100
DRAWN BY AM	AMENDED BY AB	CHECKED AB
DRAWING NO & REVISION AA-A002-1009		