



01 SHRUB PLANTING DETAIL
SCALE 1:5

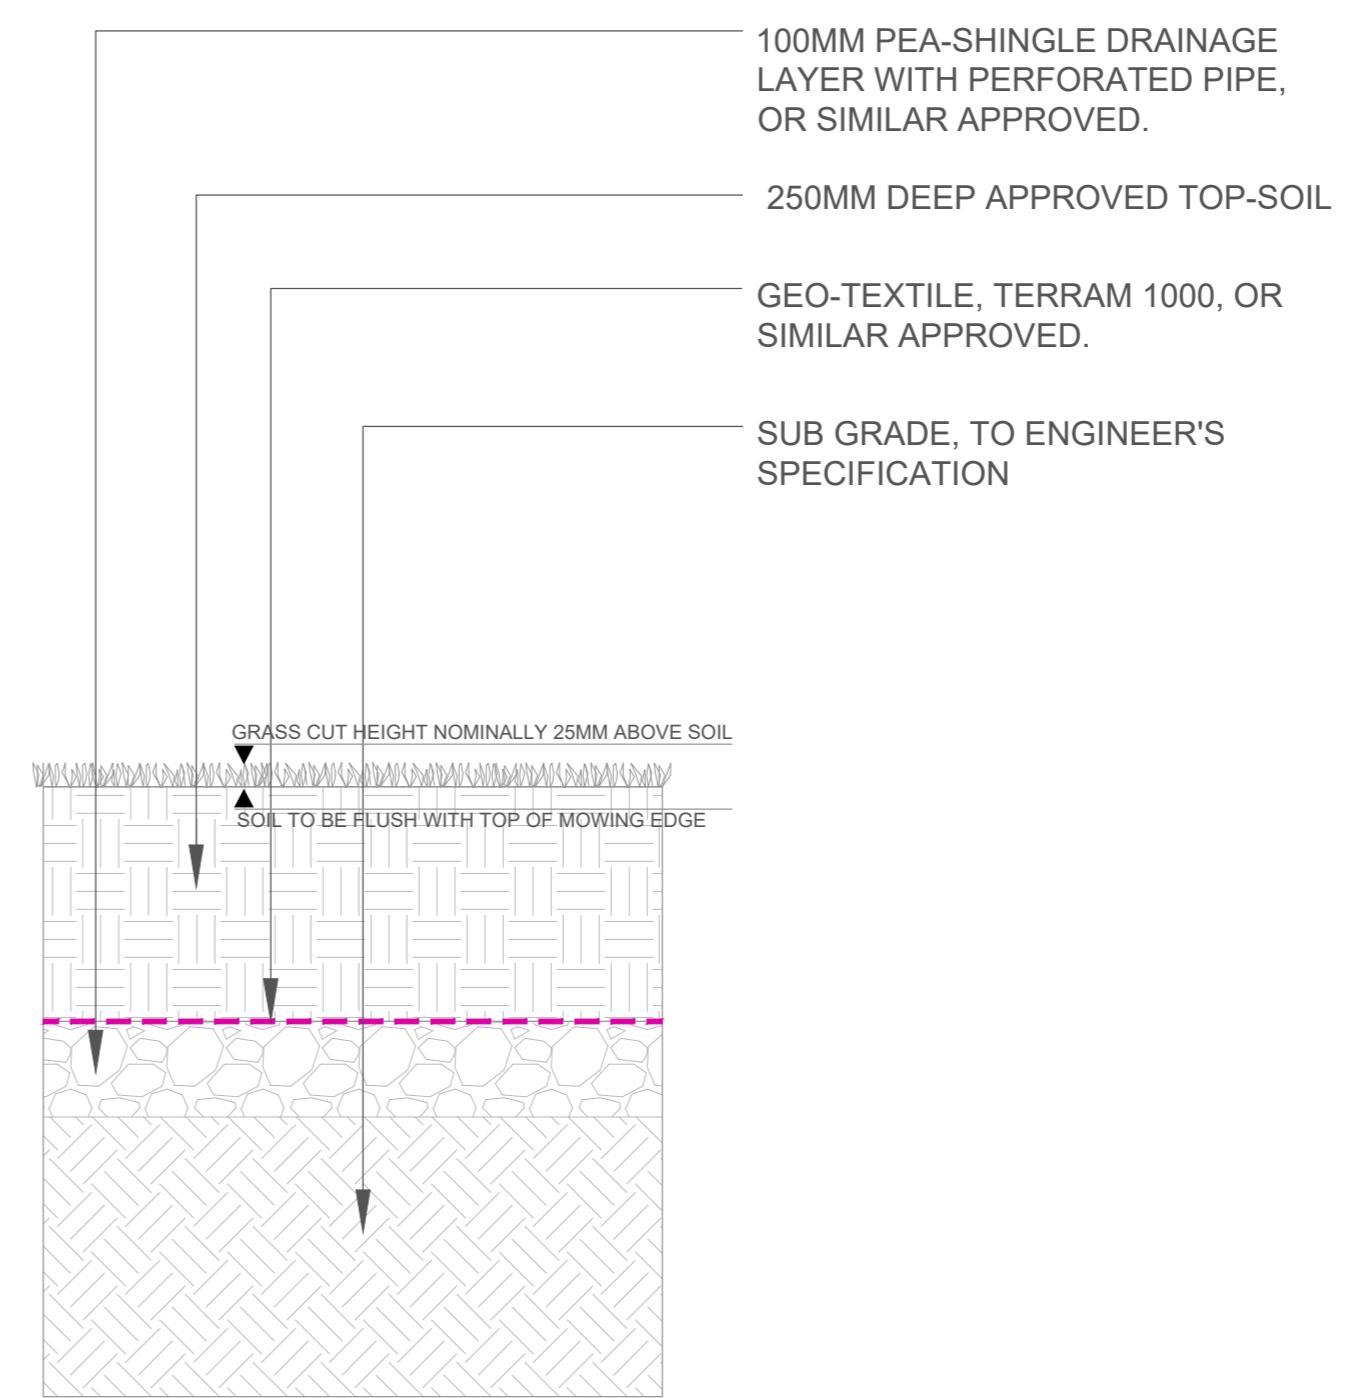

03 AMENITY LAWN
SCALE 1:5

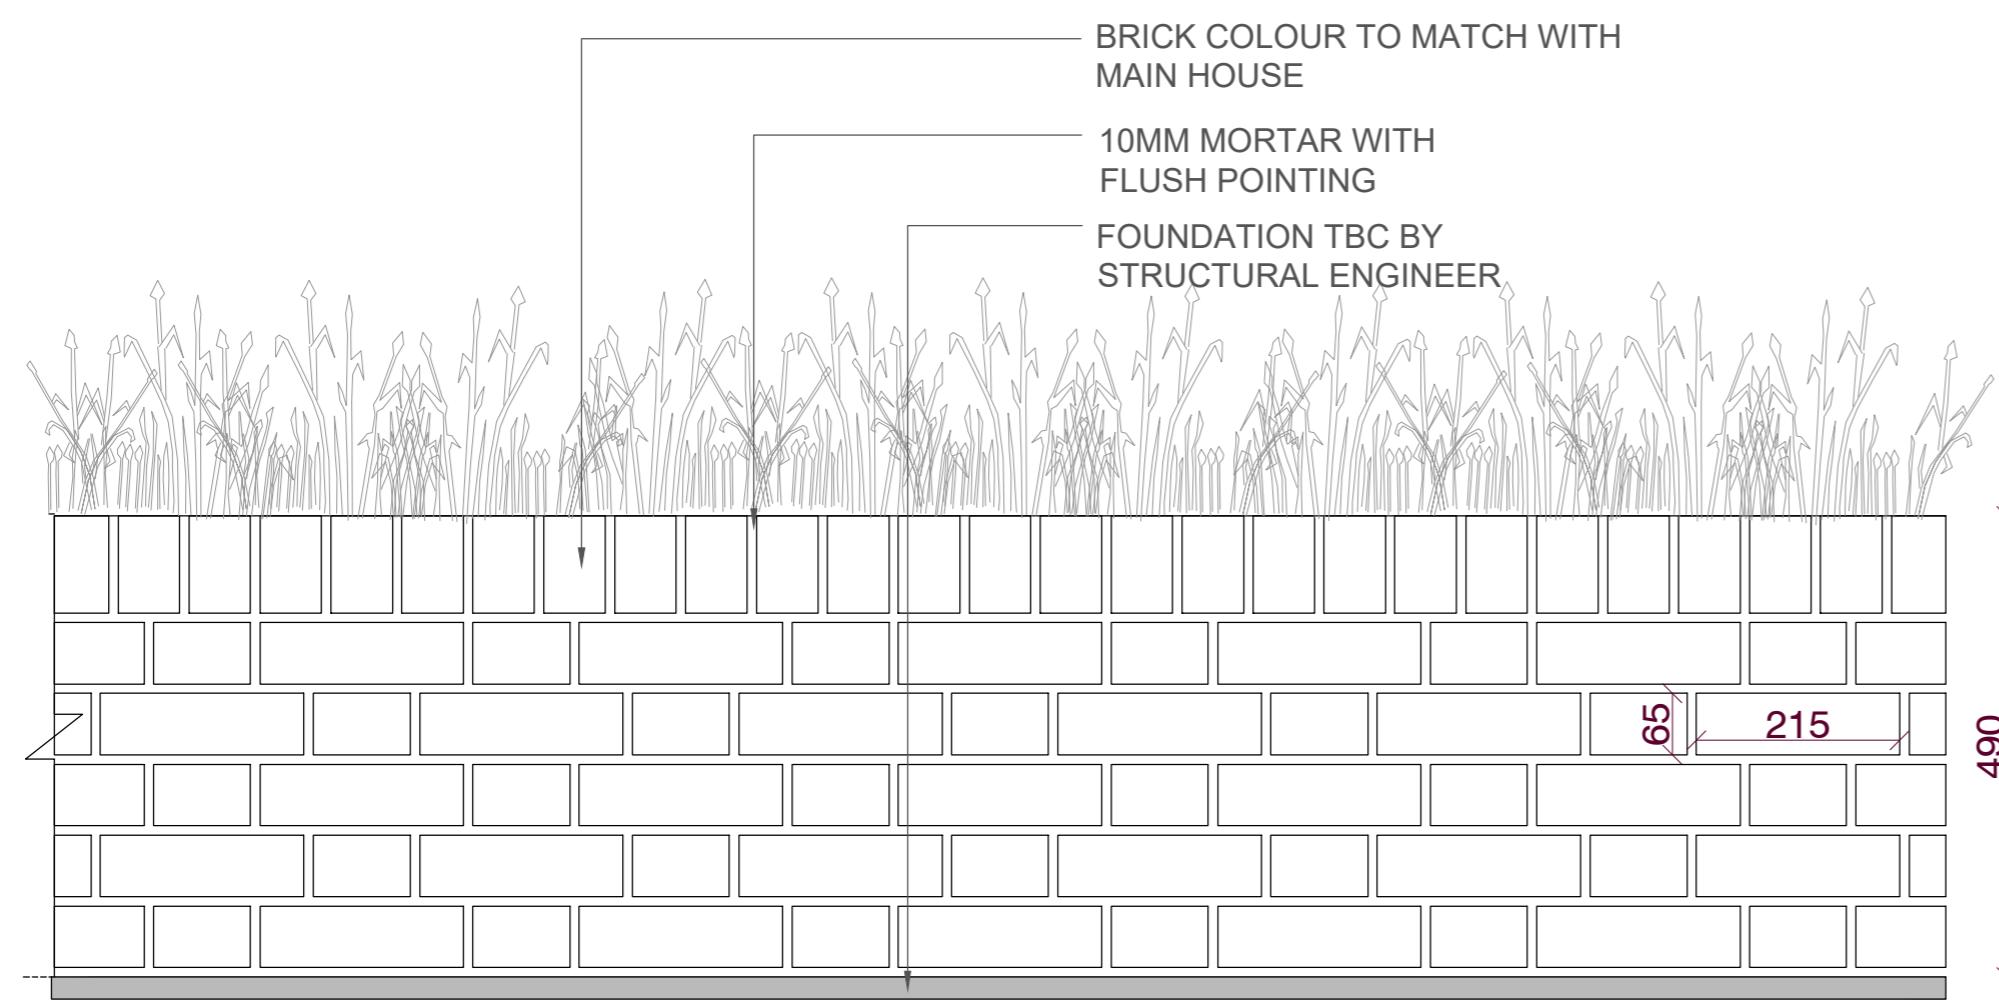

02 SHRUB PLANTING DETAIL

NOTES:
ALL WORK TO COMPLY WITH CURRENT BUILDING
REGULATIONS AND CODES OF PRACTICE

PROPOSED EXTERNAL FINISH MATERIALS TO
MATCH EXISTING EXTERNAL FINISH MATERIALS

P01 AM 02.11.22 AB FIRST ISSUE
REV BY DATE CHK DESCRIPTION
STATUS

PLANNING

PROJECT
39 OAK AVENUE, ICKENHAM,
UXBRIDGE, LONDON, UB10 8LR

DRAWING TITLE

SOFT LANDSCAPE DETAILS

| | | |
|---------------------------------------|--------------------|---------------|
| DATE CREATED 14.01.2022 | DATE AMENDED AM | SCALE 1: 5 |
| DRAWN BY AM | AMENDED BY AB | CHECKED AB |
| DRAWING NO & REVISION AA-A003-1002 | | |

P01