



SECTION 1

200MM LENGTH X 100MM WIDTH X 80MM DEPTH
HYDROPAVE PEDESTA
BRINDLE; HERRINGBONE 45°
BY TOBERMORE OR EQUAL AND APPROVED
3mm KILN DRIED, COMPACTED SAND JOINT
COLOUR TO MATCH PAVING
BY DAY AGGREGATES OR EQUAL AND APPROVED

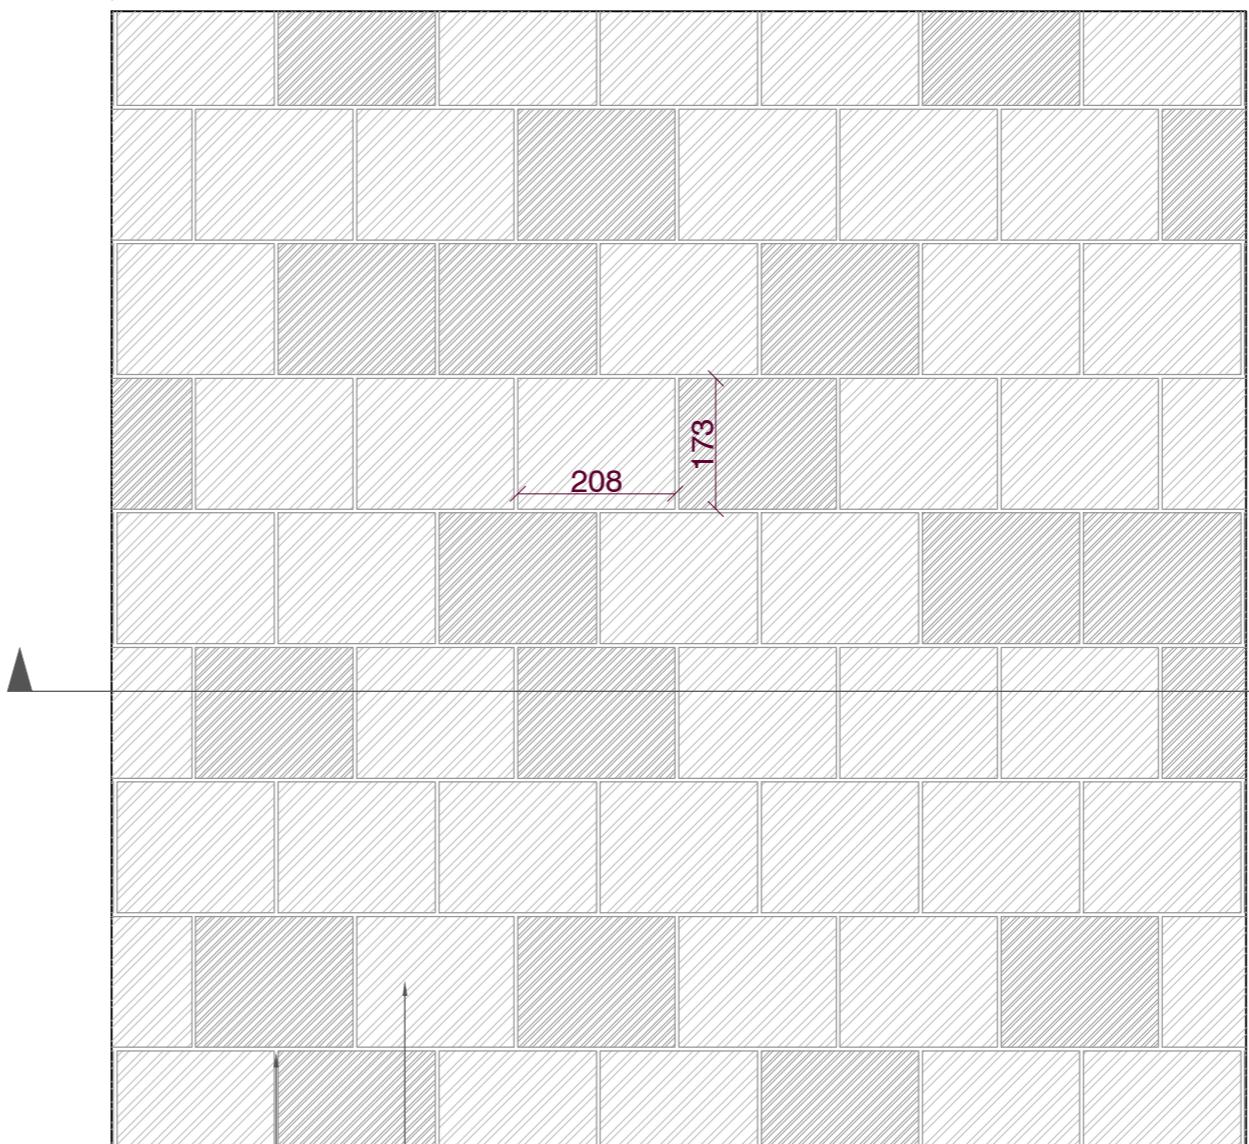


SECTION 2

203MM LENGTH X 173MM WIDTH X 60MM DEPTH
HYDROPAVE TEGULA DUO
70% CHARCOAL 30% HEATHER
BY TOBERMORE OR EQUAL AND APPROVED
3mm KILN DRIED, COMPACTED SAND JOINT
COLOUR TO MATCH PAVING
BY DAY AGGREGATES OR EQUAL AND APPROVED

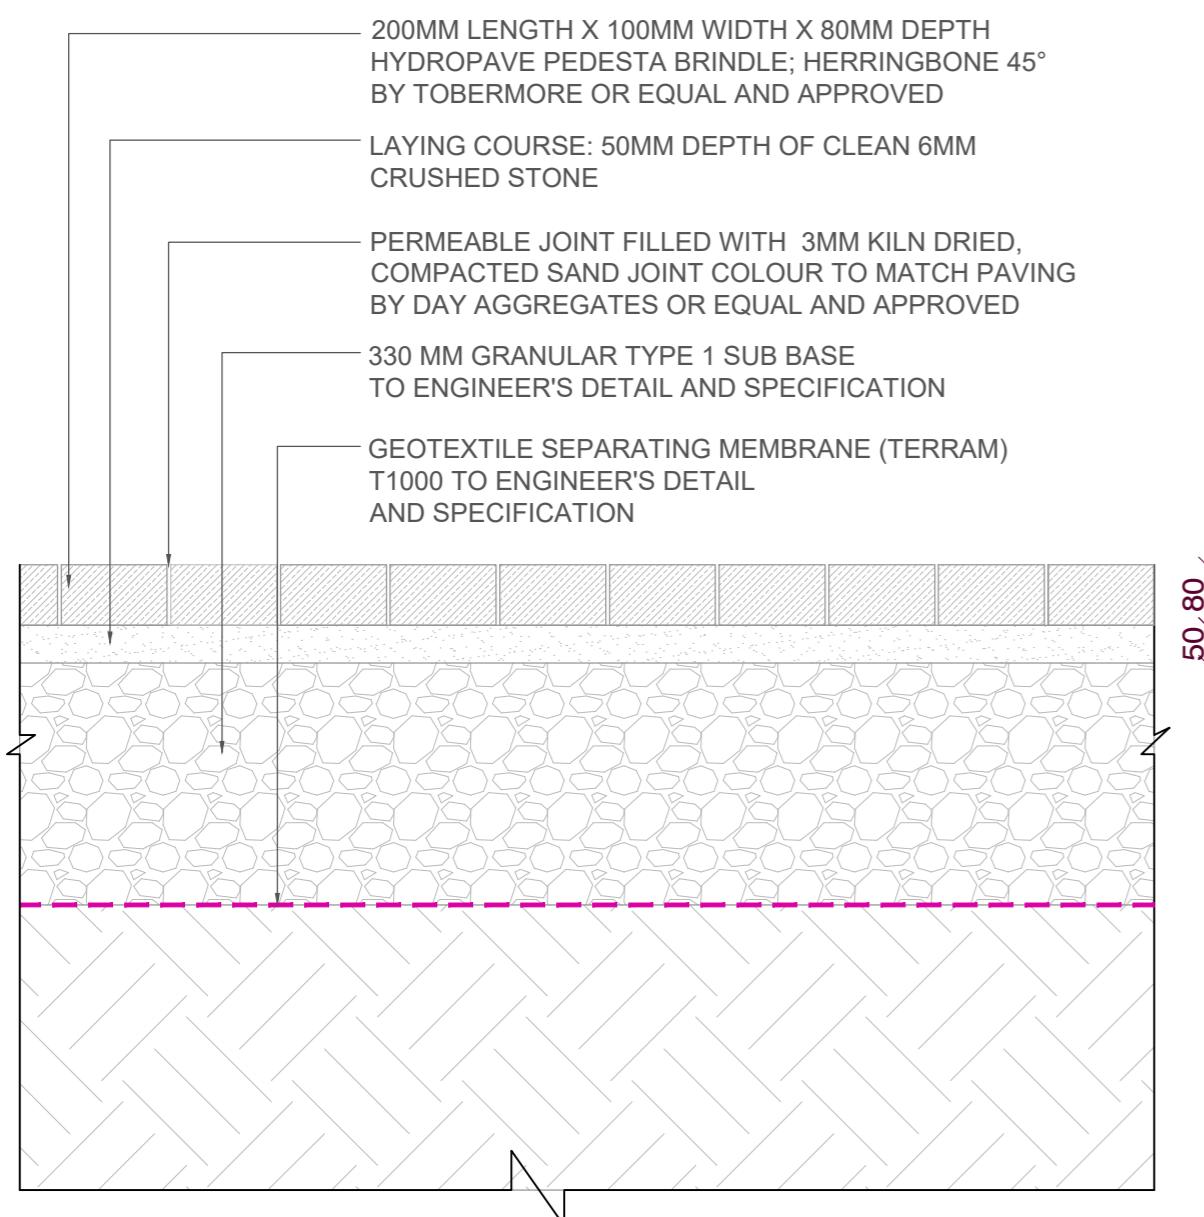

DETAIL 1
PERMEABLE PAVING
FRONT DRIVE WAY
WITH FLEXIBLE BUILD UP
SCALE 1:10

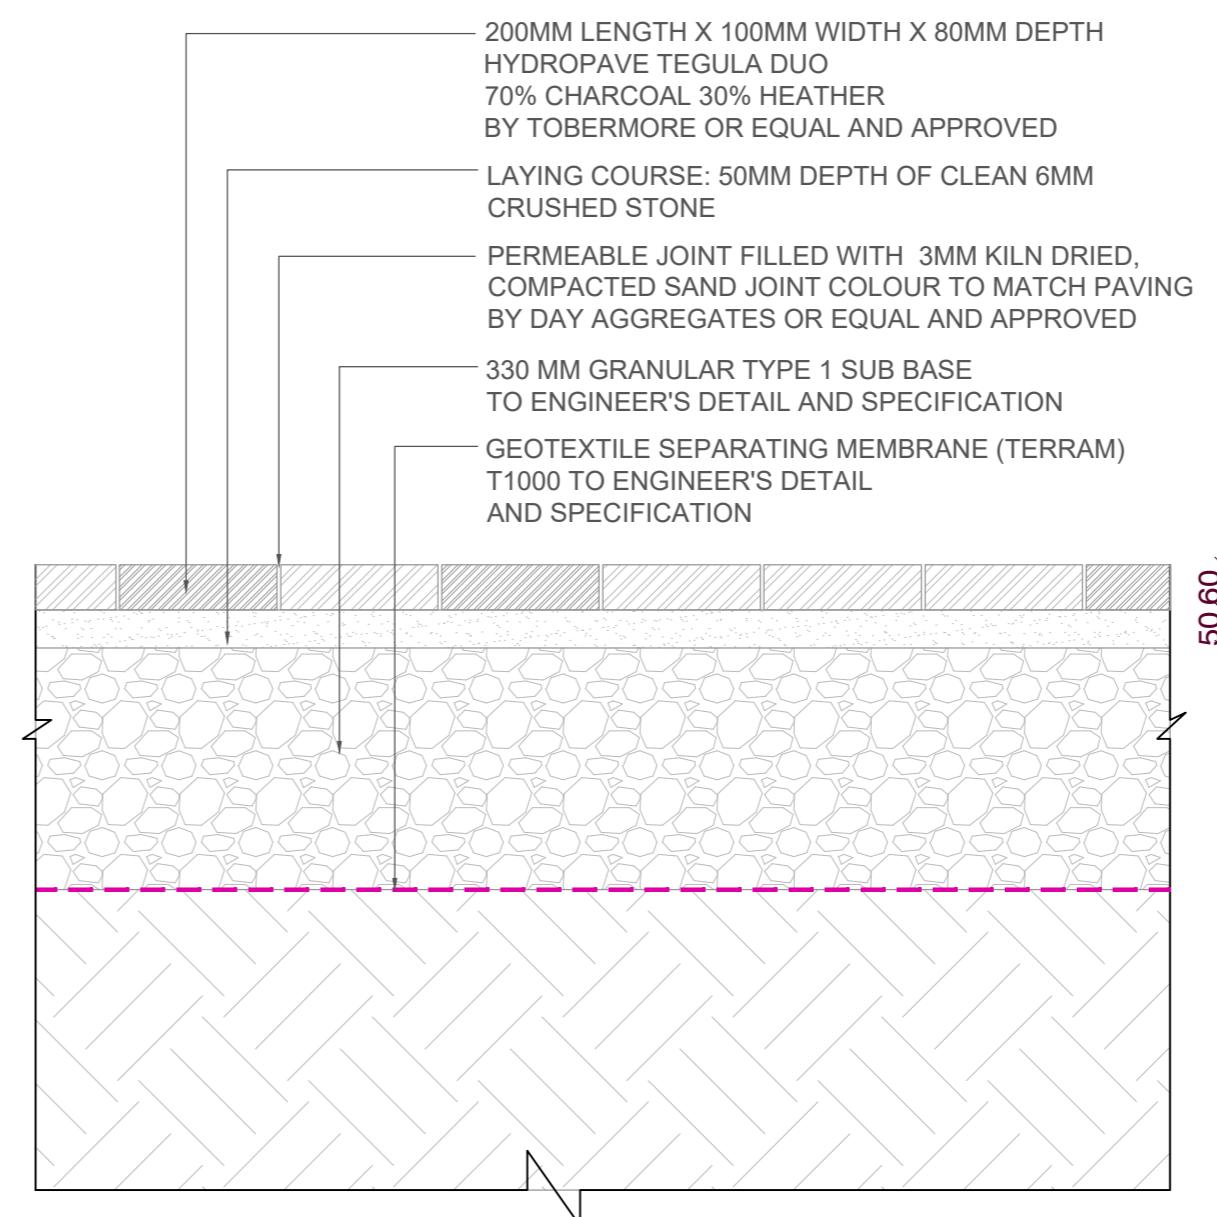

DETAIL 2
PERMEABLE PAVING
SIDE ACCESS
WITH FLEXIBLE BUILD UP
SCALE 1:10

NOTES:
ALL WORK TO COMPLY WITH CURRENT BUILDING
REGULATIONS AND CODES OF PRACTICE

PROPOSED EXTERNAL FINISH MATERIALS TO
MATCH EXISTING EXTERNAL FINISH MATERIALS

P01 AM 14.01.22 AB FIRST ISSUE
REV BY DATE CHK DESCRIPTION
STATUS

PLANNING

PROJECT
39 OAK AVENUE, ICKENHAM,
UXBRIDGE, LONDON, UB10 8LR

DRAWING TITLE

HARD LANDSCAPE DETAIL 1/2

DATE CREATED 14.01.2022 DATE AMENDED
DRAWN BY AMENDMENT BY SCALE 1: 10
AM CHECKED AB

DRAWING NO & REVISION
AA-A003-1003

P01