




DO NOT SCALE DIMENSIONS OFF THIS DRAWING.
CHECK ALL DIMENSIONS ON SITE BEFORE
FABRICATION. FINAL COORDINATION AND
CHECKS ARE RESPONSIBILITY OF THE SITE
TEAM TO SUIT CONDITIONS AND TOLERANCES
BEFORE ANY INSTALLATION. REPORT ALL
ERRORS OR OMISSIONS TO AA8 DESIGNS. THIS
DRAWING IS PROTECTED UNDER COPYRIGHT
AND SHALL NOT BE REPRODUCED IN PART OR
WHOLE WITHOUT PRIOR EXPRESSED
PERMISSION OF AA8 DESIGNS.

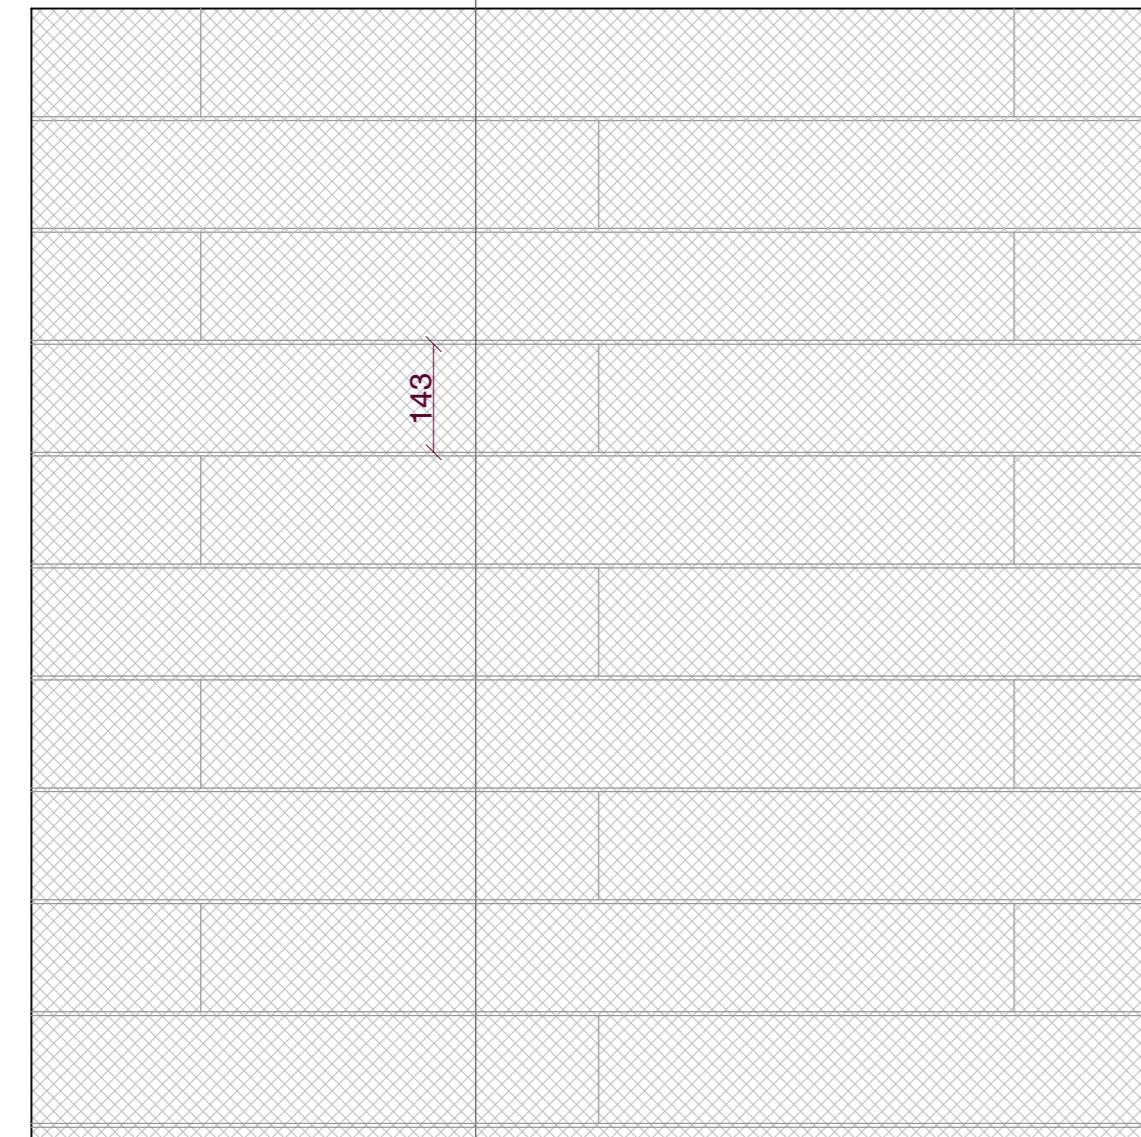


SECTION 3

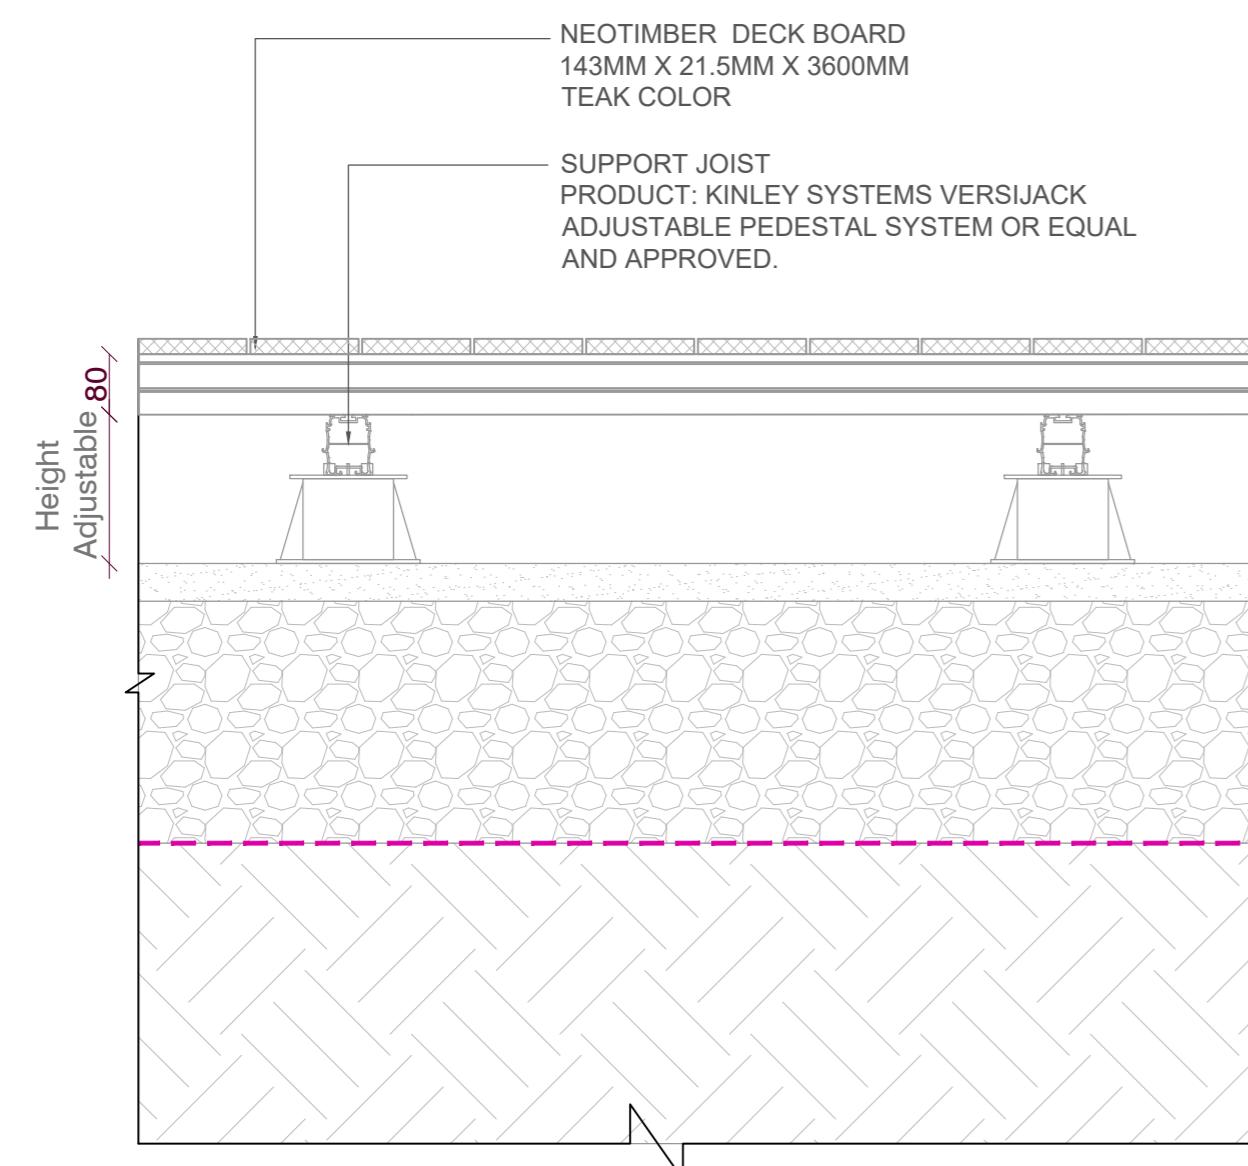

DETAIL3
NEOTIMBER DECK BOARD
WITH ADJUSTABLE BUILD UP
SCALE 1:10

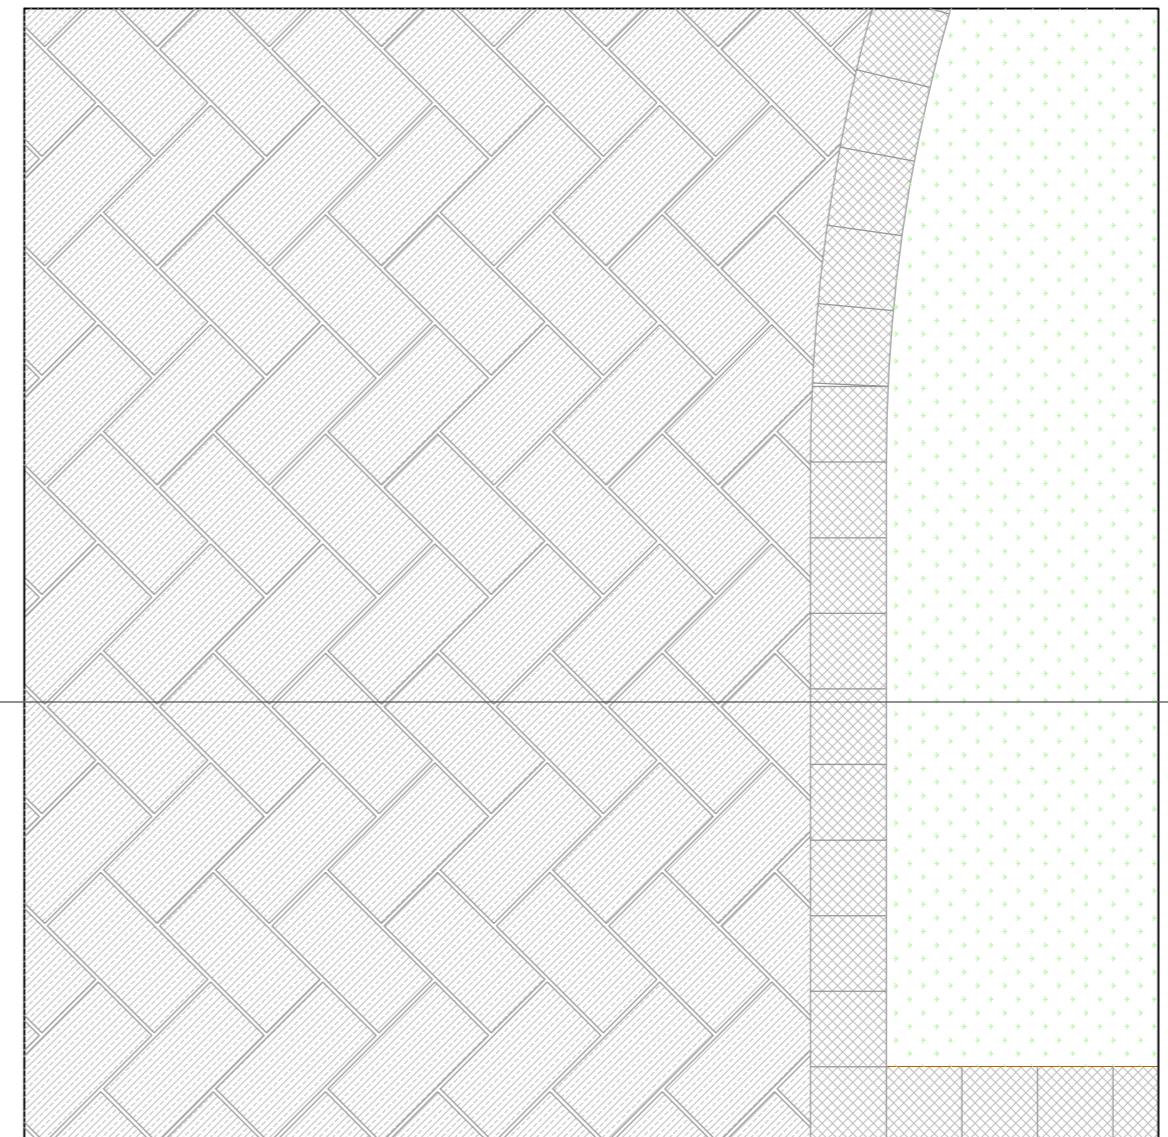

SECTION 4

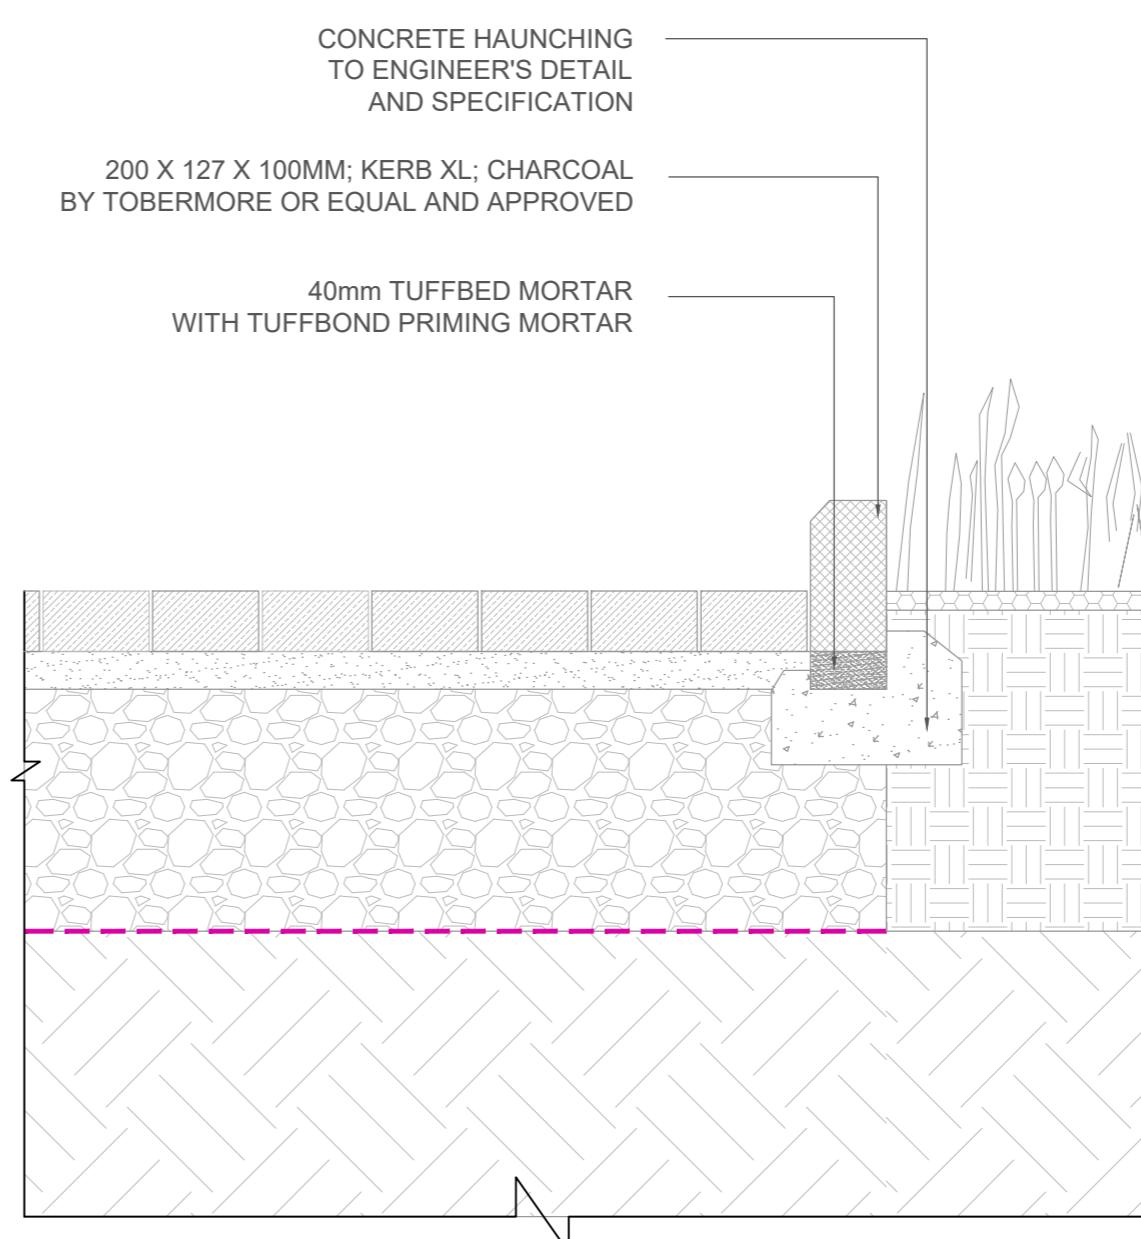

DETAIL4
KERB DETAIL
WITH FLEXIBLE BUILD UP
SCALE 1:10

DATE CREATED	DATE AMENDED	SCALE
14.01.2022		1: 100
DRAWN BY	AMENDED BY	CHECKED
AM		AB

DRAWING NO & REVISION
AA-A003-1004

P01

NOTES:
ALL WORK TO COMPLY WITH CURRENT BUILDING
REGULATIONS AND CODES OF PRACTICE
PROPOSED EXTERNAL FINISH MATERIALS TO
MATCH EXISTING EXTERNAL FINISH MATERIALS

P01 AM 14.01.22 AB FIRST ISSUE
REV BY DATE CHK DESCRIPTION
STATUS

PLANNING

PROJECT
39 OAK AVENUE, ICKENHAM,
UXBRIDGE, LONDON, UB10 8LR

DRAWING TITLE

HARD LANDSCAPE DETAIL 2/2