


Boundary Fence Detail

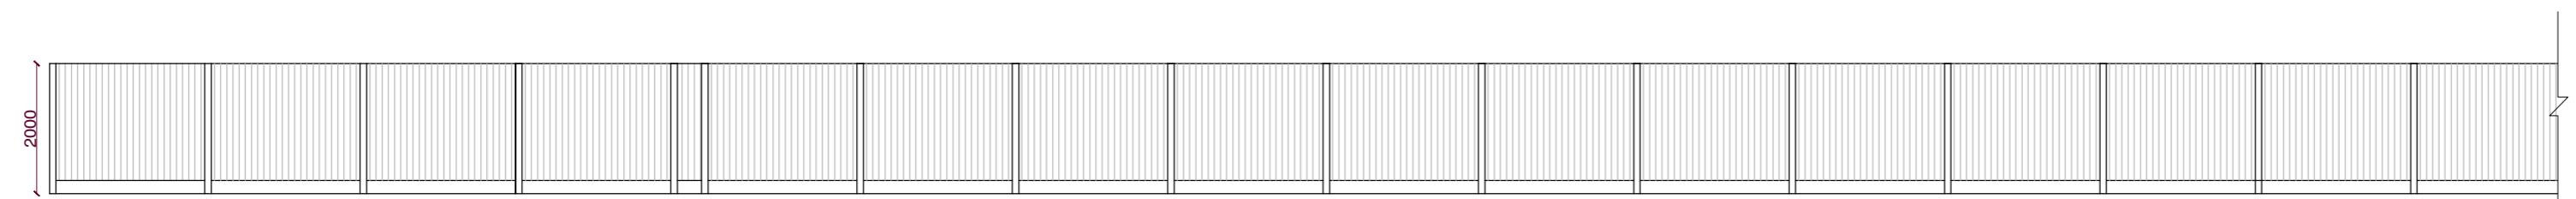


01 TYPICAL ELEVATION
SCALE 1:100

NOTES:

ALL WORK TO COMPLY WITH CURRENT BUILDING REGULATIONS AND CODES OF PRACTICE

PROPOSED EXTERNAL FINISH MATERIALS TO MATCH EXISTING EXTERNAL FINISH MATERIALS

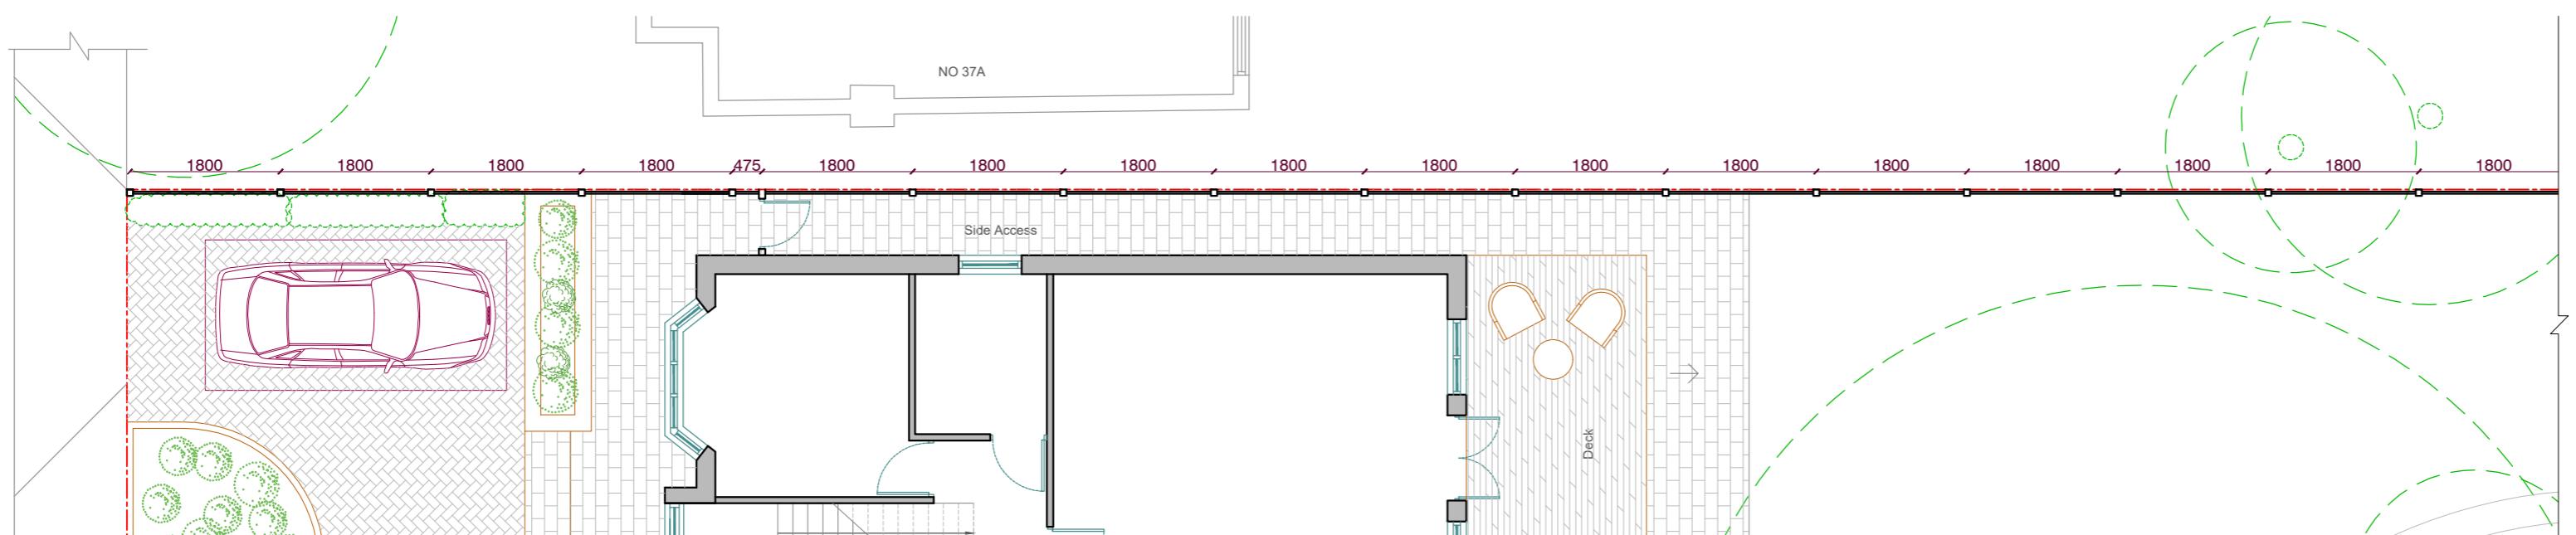

— 02 BOUNDARY TREATMENT PLAN
SCALE 1:100

1 AM 14.01.2022 AB FIRST ISSUE
REV BY DATE CHK DESCRIPTION

PLANNING

JECT
9 OAK AVENUE, ICKENHAM,
YRIDGE, LONDON, UB10 8LP

SECONDARY TREATMENT PLAN & DETAIL

DATE CREATED 01.01.2022	DATE AMENDED	SCALE 1 : 100
AWN BY M	AMENDED BY	CHECKED AB
DRAWING NO & REVISION		

A-A003-1005 P01