
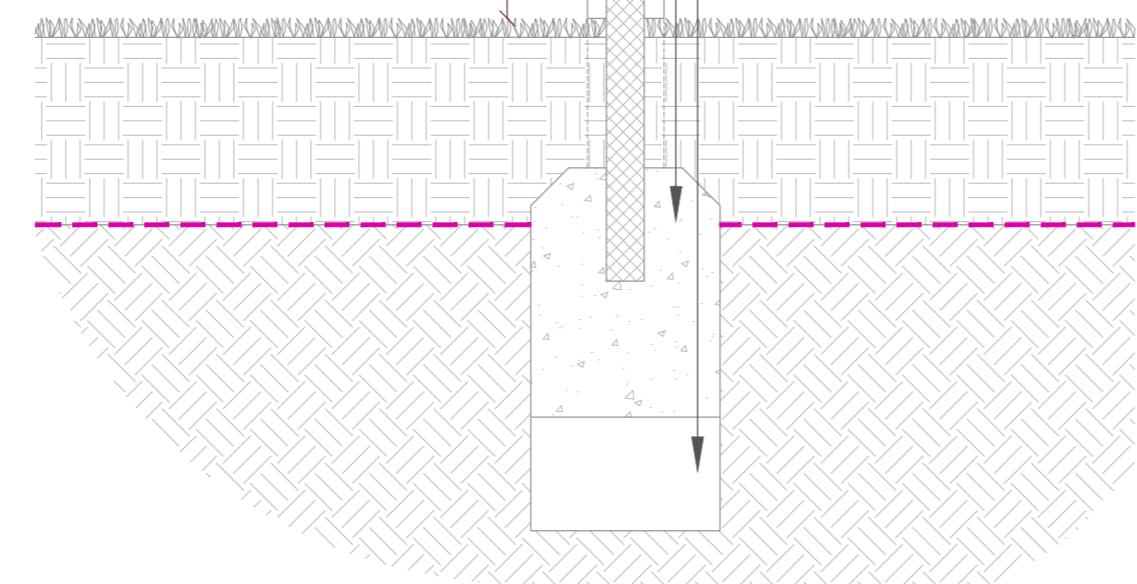


GENERAL NOTES:
 DO NOT SCALE DIMENSIONS OFF THIS DRAWING.
 THE SPECIFICATION IS TO BE READ IN CONJUNCTION WITH THE PLANS/SECTION DETAILS, AND OTHER ASSOCIATED DETAILS AS MAY BE PROVIDED.
 ALL WORK IS TO BE CARRIED OUT TO THE LOCAL AUTHORITY PLANNING AND BUILDING REGULATIONS APPROVAL, AND THE CODES OF PRACTICE AND BRITISH STANDARDS AS NECESSARY.
 ALL DIMENSIONS, LEVELS, SIZES, POSITIONS AND LOCATIONS OF PARTICULARS AS INDICATED ON DRAWINGS ARE TO BE VERIFIED BY THE APPOINTED CONTRACTOR ON SITE PRIOR TO ENGAGING IN WORKS. ANY DISCREPANCIES MUST BE REPORTED TO THE ARCHITECT/SURVEYOR/ENGINEER OR RESPONSIBLE PERSONS IMMEDIATELY.
 THE CONTRACTOR IS RESPONSIBLE FOR ENSURING COMPLIANCE WITH THE CDM REGULATIONS, AND APPROPRIATE HEALTH & SAFETY ON SITE PRECAUTIONS.
 THE CLIENT/BUILDING OWNER MUST OBTAIN ANY NECESSARY PARTY WALL AGREEMENTS, PRIOR TO ENGAGING IN THE WORKS ON SITE.
 FOR ANY STRUCTURAL STEELWORKS DETAILS PLEASE REFER TO STRUCTURAL ENGINEER'S DRAWINGS & CALCULATIONS.
 DRAINAGE IS ONLY INDICATIVE & CONTRACTOR MUST FULLY INVESTIGATE THE EXISTING DRAINAGE RUNS ON SITE AT BEGINNING OF WORK, VERIFY AND REPORT IN CASE OF ANY ERROR.


FOR PLANNING USE ONLY

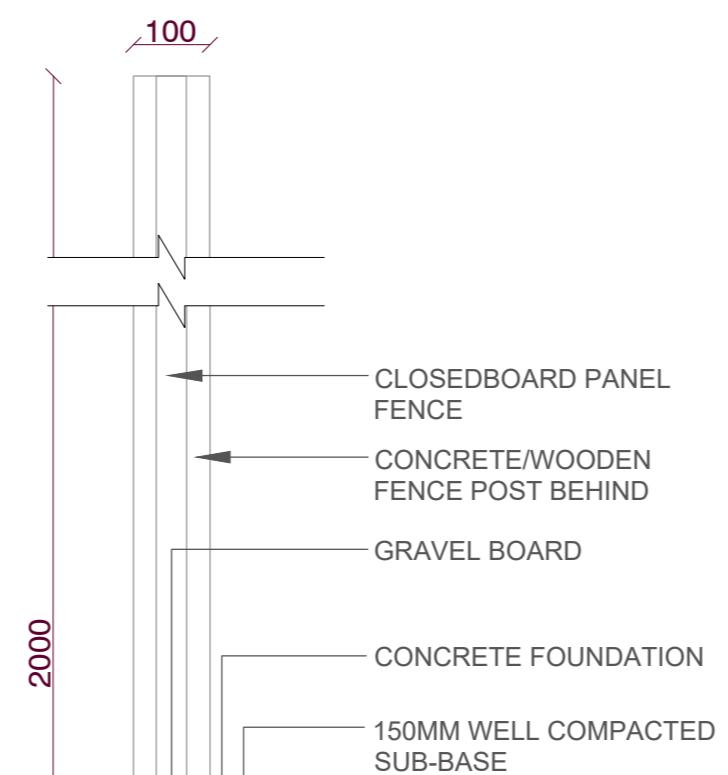

01 BOUNDARY FENCE DETAIL
SCALE 1:10

KEY:

— SITE BOUNDARY

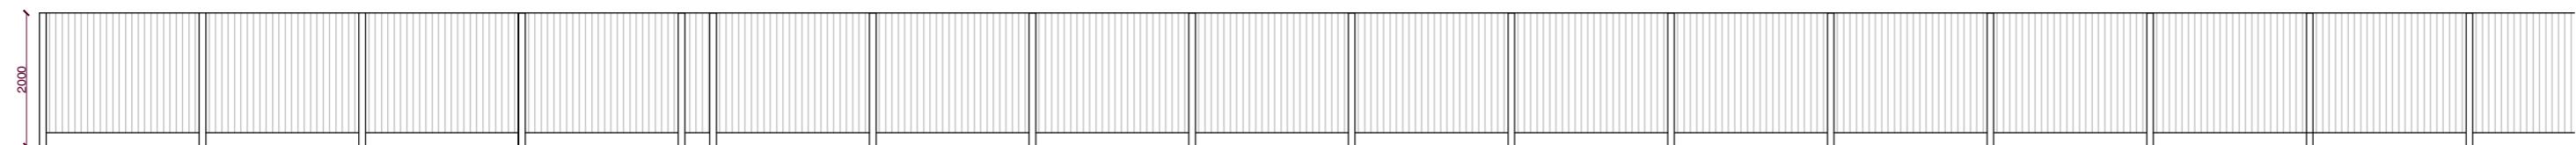

02 TYPICAL ELEVATION
SCALE 1:100

P01	AM	15.07.22	AB	FIRST ISSUE
REV BY	DATE	CHK	DESCRIPTION	

STATUS

PLANNING

PROJECT
39 OAK AVENUE, ICKENHAM,
UXBRIDGE, LONDON, UB10 8LR


DRAWING TITLE
BOUNDARY TREATMENT PLAN & DETAIL

DATE CREATED	DATE AMENDED	SCALE
15.07.22		1: 100 @A2
DRAWN BY	AMENDED BY	CHECKED
AM		AB

DRAWING NO & REVISION

AA-FP-AV-A002-0015

P01

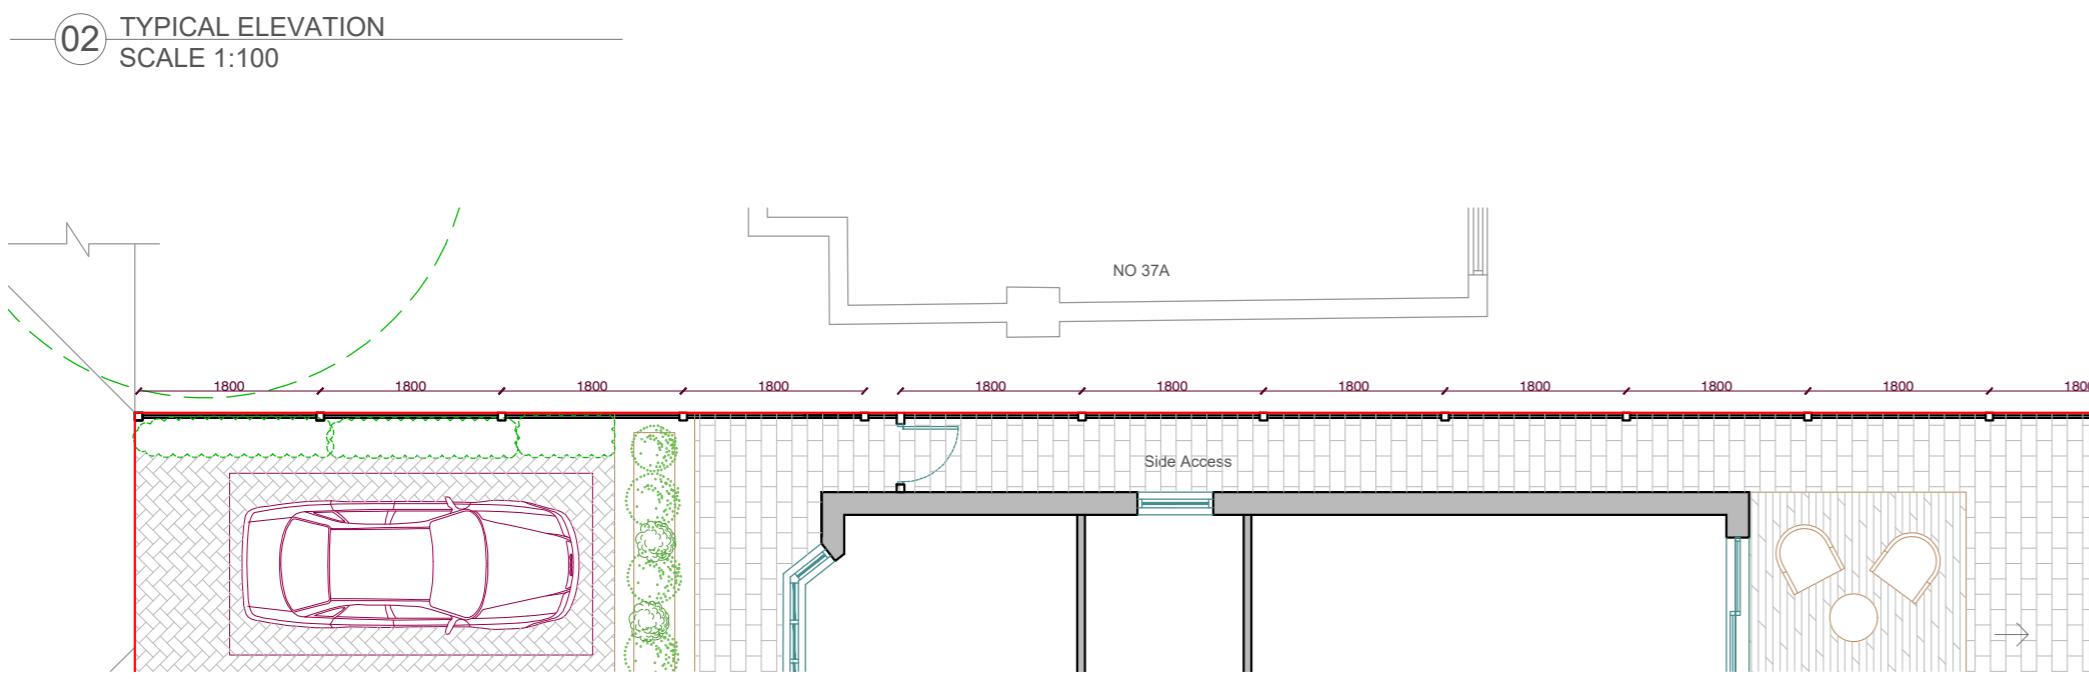

03 BOUNDARY TREATMENT PLAN
SCALE 1:100

- NO CHANGE
- APPROVED PLANNING REF : 321/APP/2022/189