



DO NOT SCALE DIMENSIONS OFF THIS DRAWING.  
CHECK ALL DIMENSIONS ON SITE BEFORE  
FABRICATION. FINAL COORDINATION AND CHECKS  
ARE RESPONSIBILITY OF THE SITE TEAM TO SUIT  
CONDITIONS AND TOLERANCES BEFORE ANY  
INSTALLATION. REPORT ALL ERRORS OR  
OMISSIONS TO AA8 DESIGNS. THIS DRAWING IS  
PROTECTED UNDER COPYRIGHT AND SHALL NOT  
BE REPRODUCED IN PART OR WHOLE WITHOUT  
PRIOR EXPRESSED PERMISSION OF AA8 DESIGNS.

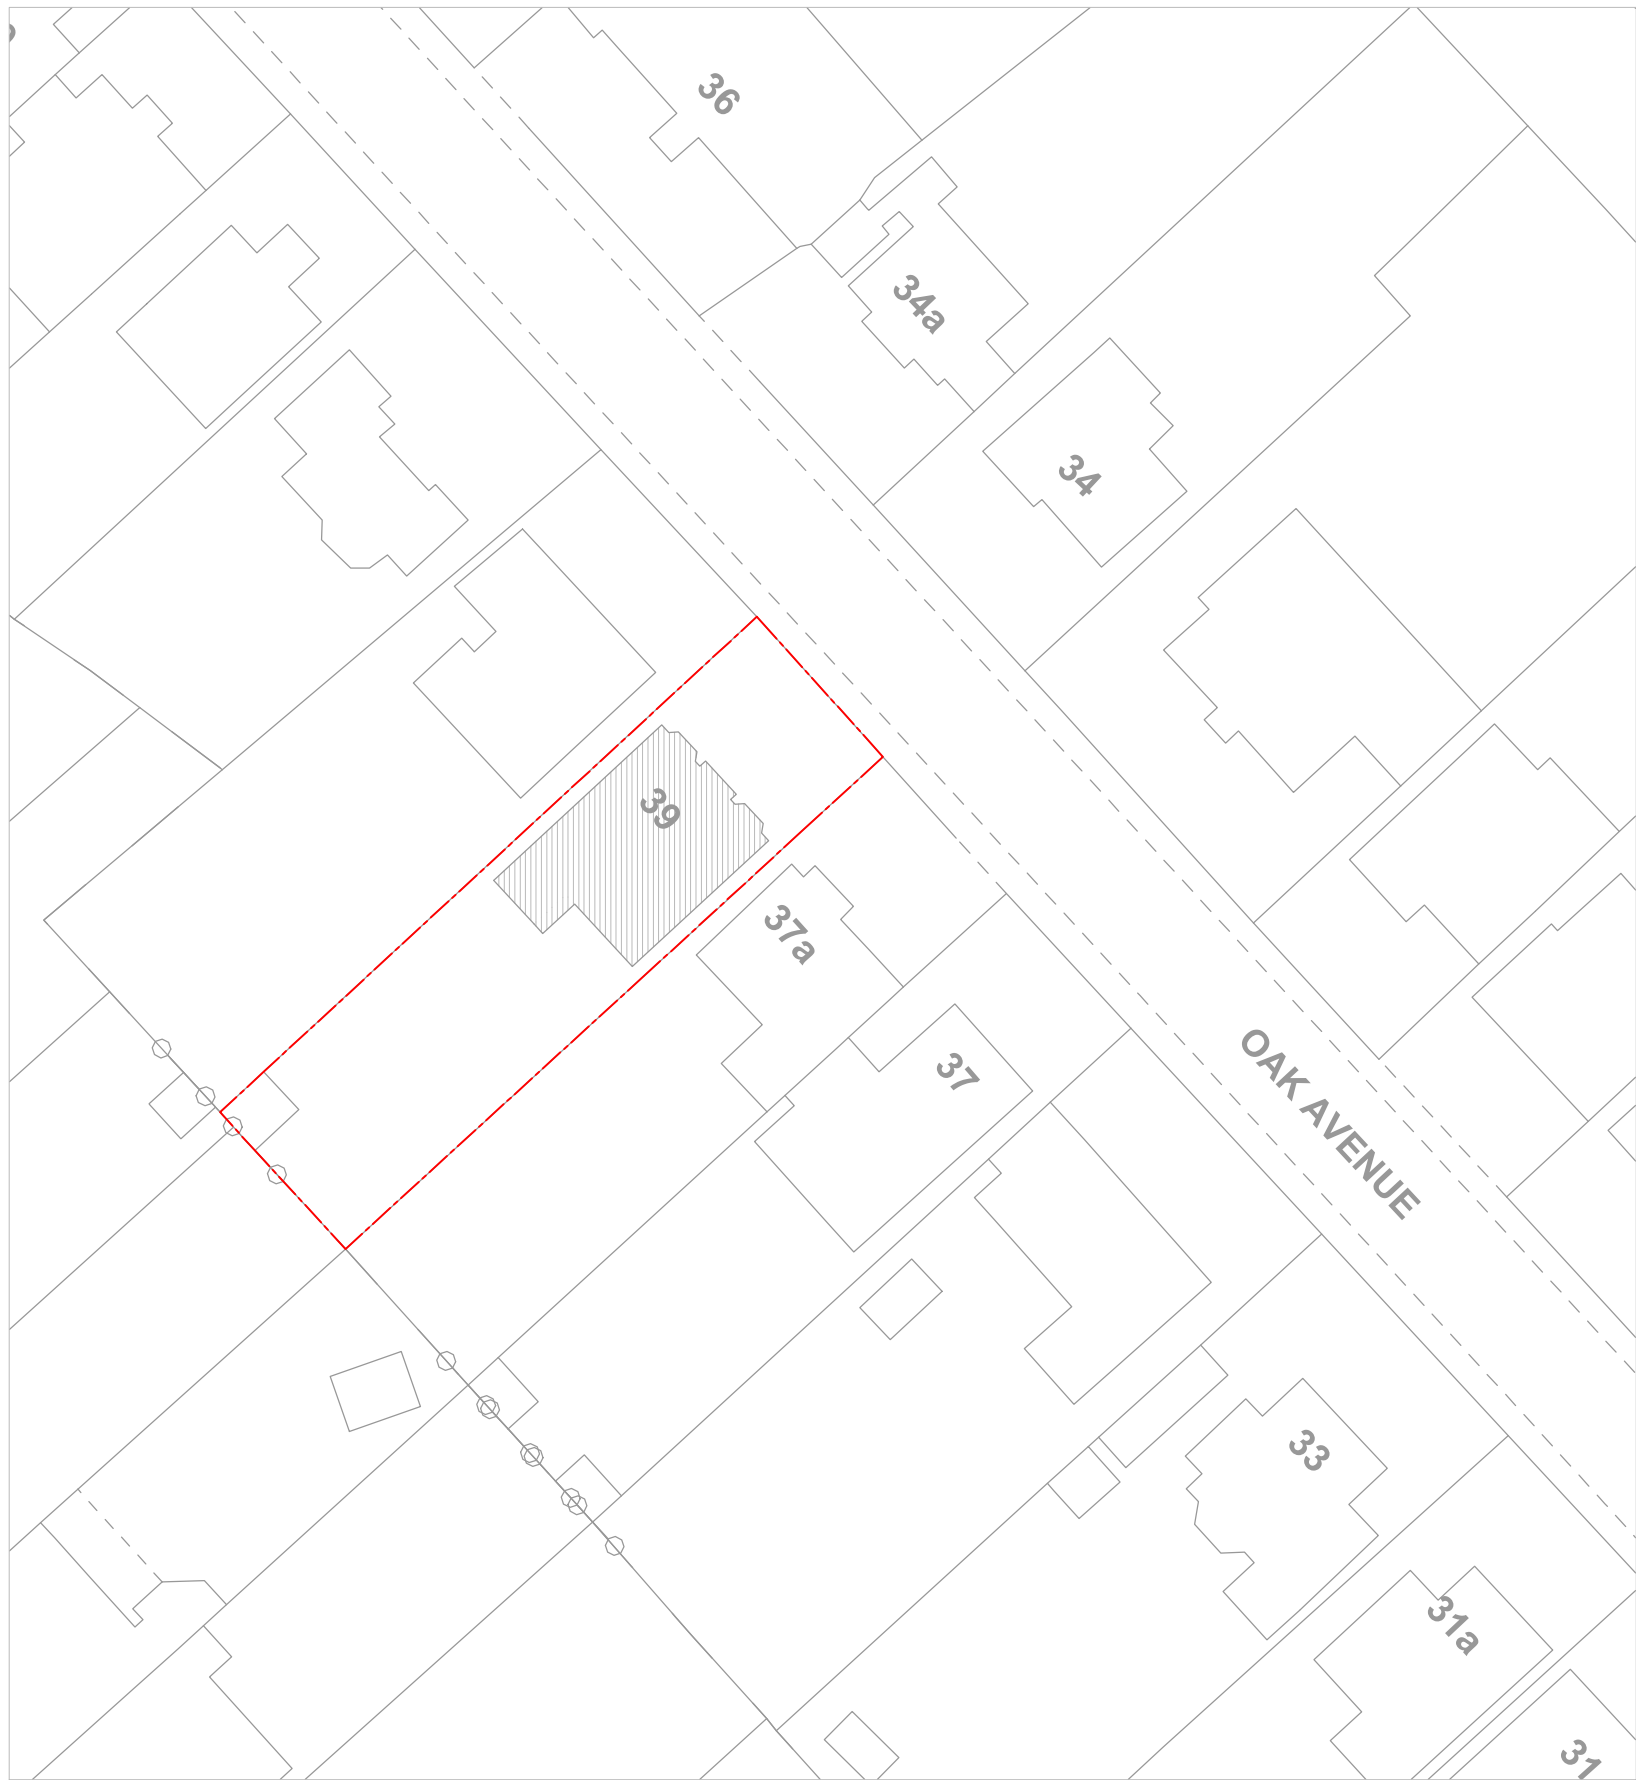

BLOCK PLAN  
Scale 1:500

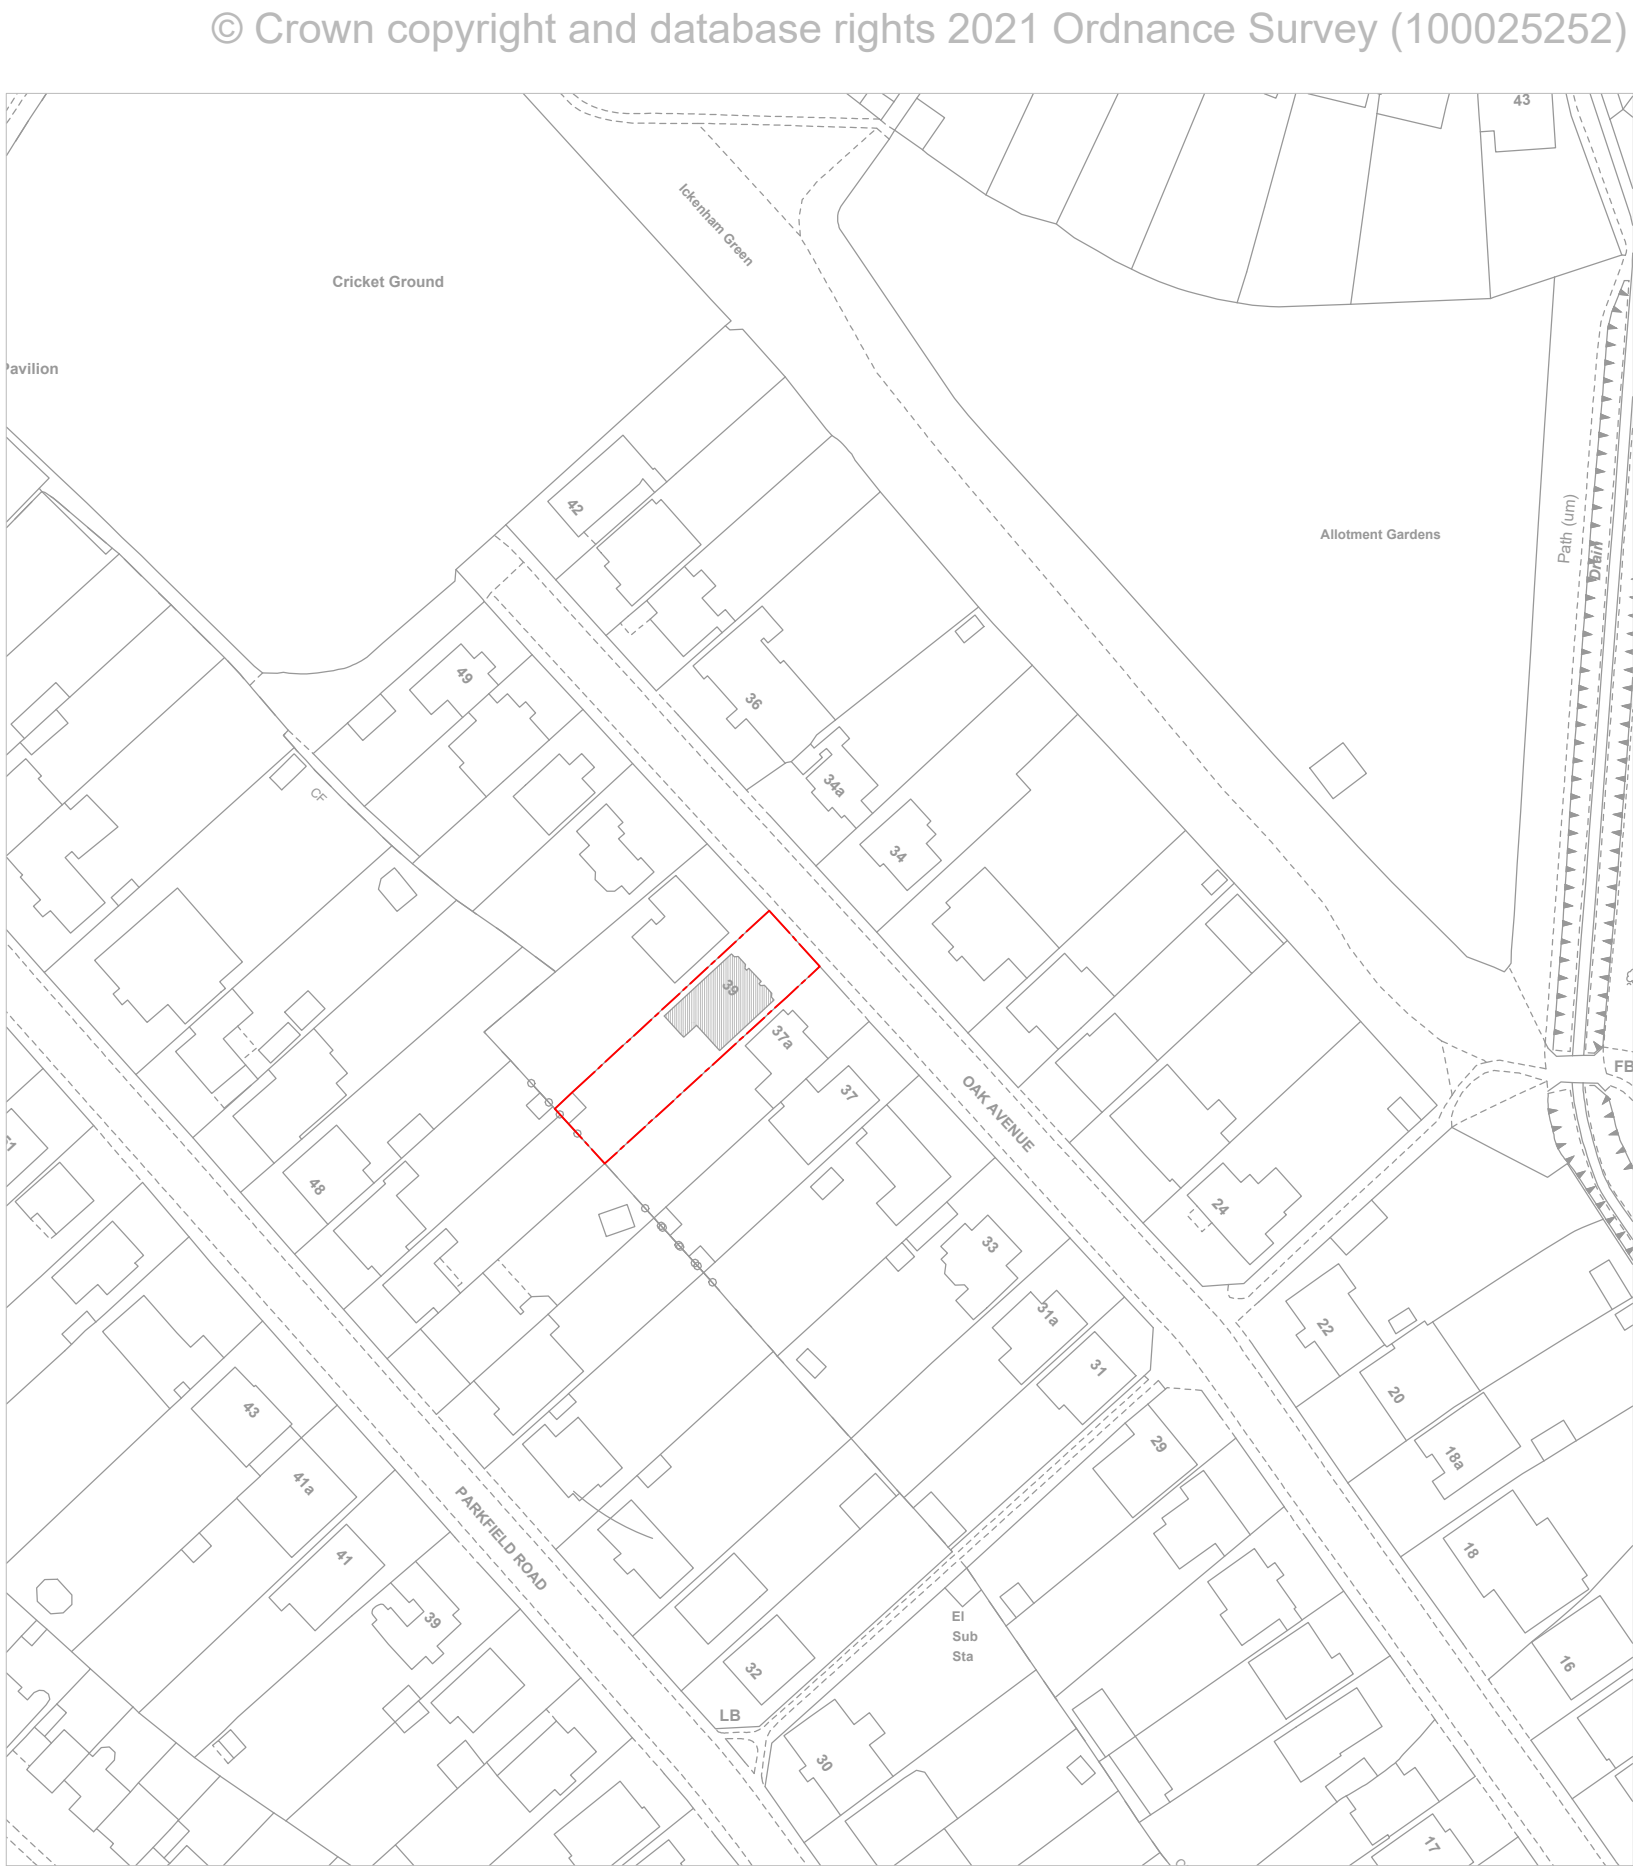

LOCATION PLAN  
Scale 1:1250

KEY:  
SITE BOUNDARY

NOTES:  
ALL WORK TO COMPLY WITH CURRENT BUILDING  
REGULATIONS AND CODES OF PRACTICE  
PROPOSED EXTERNAL FINISH MATERIALS TO  
MATCH EXISTING EXTERNAL FINISH MATERIALS

P01 AM 10.01.22 AB	FIRST ISSUE
REV BY DATE	CHK DESCRIPTION

STATUS  
**PLANNING**

PROJECT  
**39 OAK AVENUE, ICKENHAM,  
UXBRIDGE, LONDON, UB10 8LR**  
DRAWING TITLE

LOCATION AND BLOCK PLAN

DATE CREATED <b>10.01.22</b>	DATE AMENDED	SCALE <b>1 : 1250</b>
DRAWN BY <b>AM</b>	AMENDED BY	CHECKED <b>AB</b>
DRAWING NO & REVISION		
<b>AA-A003-1001</b>		<b>P01</b>

