

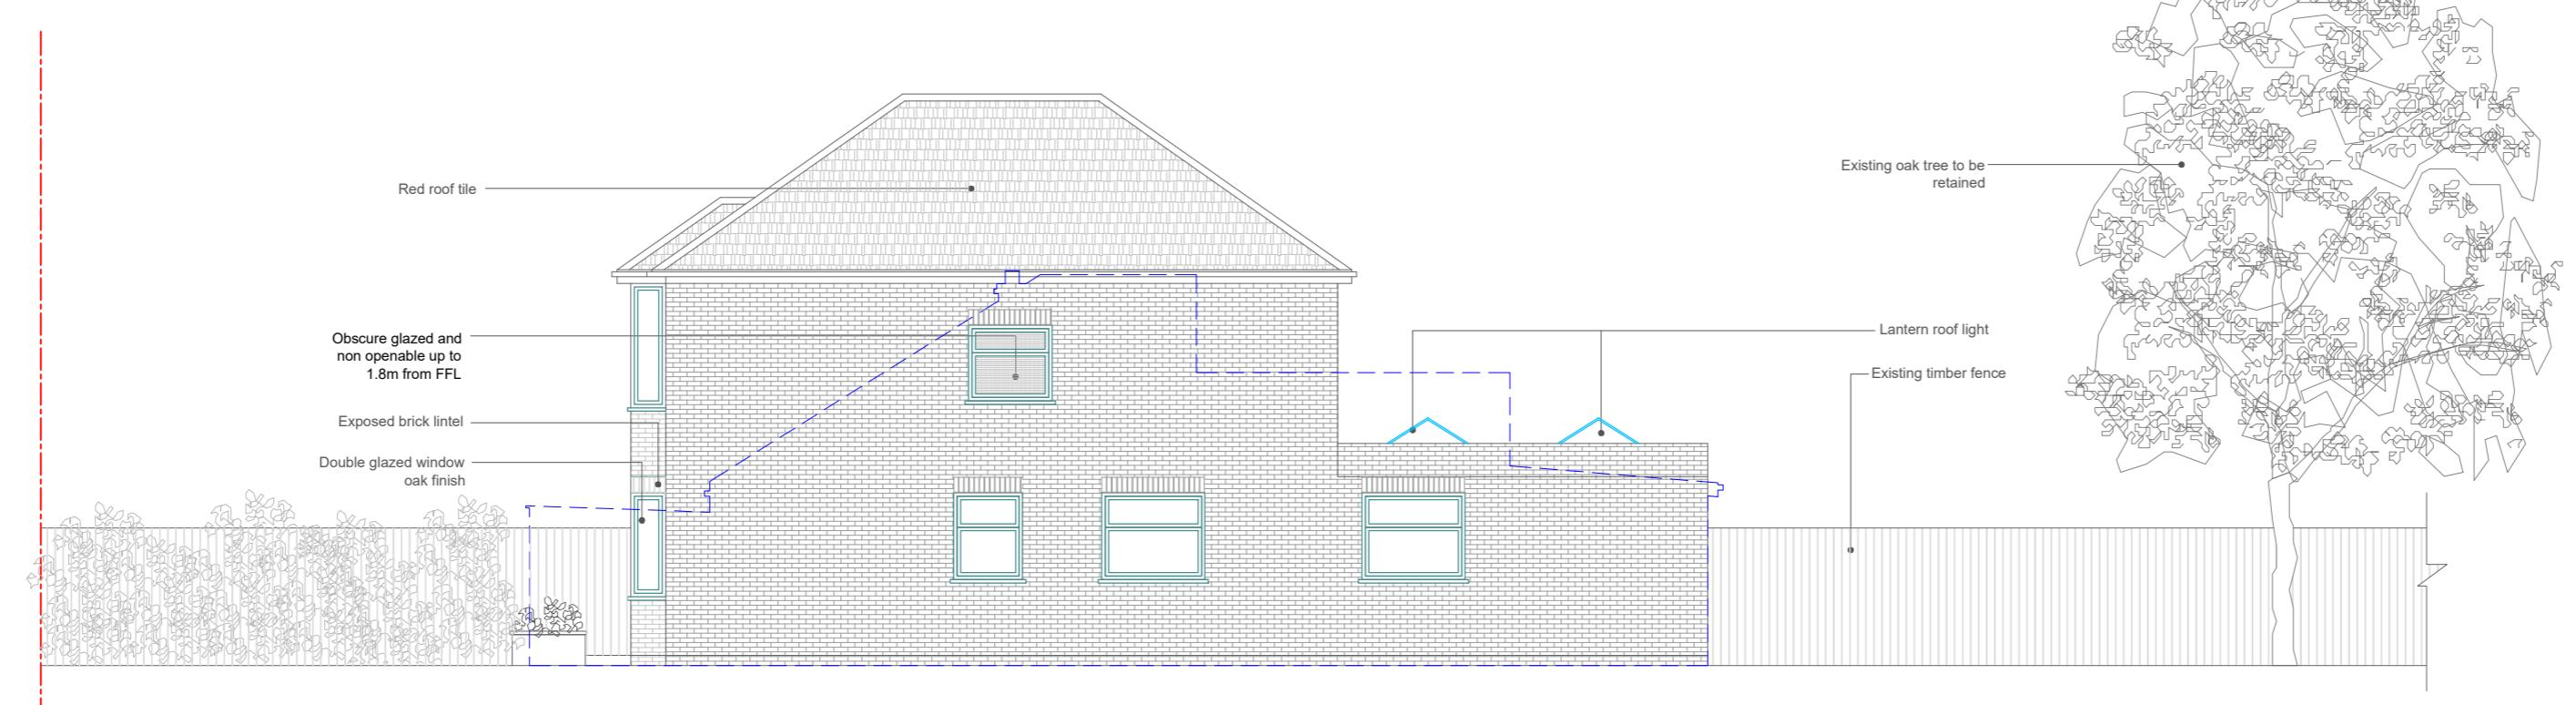


01 APPROVED SIDE ELEVATION
Scale 1:100

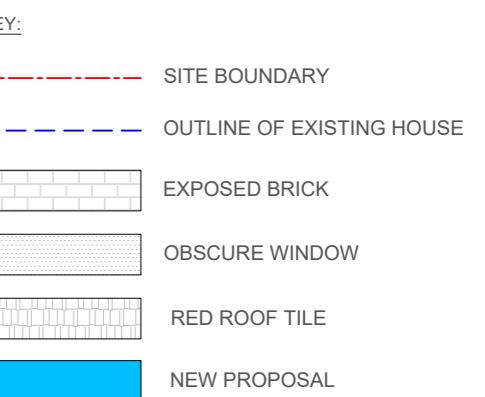

02 PROPOSED SIDE ELEVATION
Scale 1:100

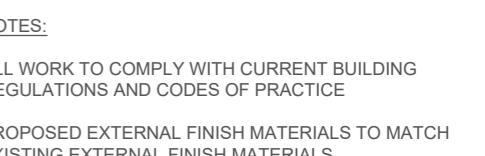

P01 AM 10.01.22 AB FIRST ISSUE
REV BY DATE CHK DESCRIPTION
STATUS

PLANNING

PROJECT
39 OAK AVENUE, ICKENHAM,
UXBRIDGE, LONDON, UB10 8LR

DRAWING TITLE

PROPOSED SIDE ELEVATIONS (1/2)

DATE CREATED	DATE AMENDED	SCALE
10.01.22		1: 100
DRAWN BY	AMENDED BY	CHECKED
AM		AB
DRAWING NO & REVISION		
AA-A003-1010		
P01		