



DO NOT SCALE DIMENSIONS OFF THIS DRAWING. CHECK ALL DIMENSIONS ON SITE BEFORE FABRICATION. FINAL COORDINATION AND CHECKS ARE RESPONSIBILITY OF THE SITE TEAM TO SUIT CONDITIONS AND TOLERANCES BEFORE ANY INSTALLATION. REPORT ALL ERRORS OR OMISSIONS TO AA8 DESIGNS. THIS DRAWING IS PROTECTED UNDER COPYRIGHT AND SHALL NOT BE REPRODUCED IN PART OR WHOLE WITHOUT PRIOR EXPRESSED PERMISSION OF AA8 DESIGNS.

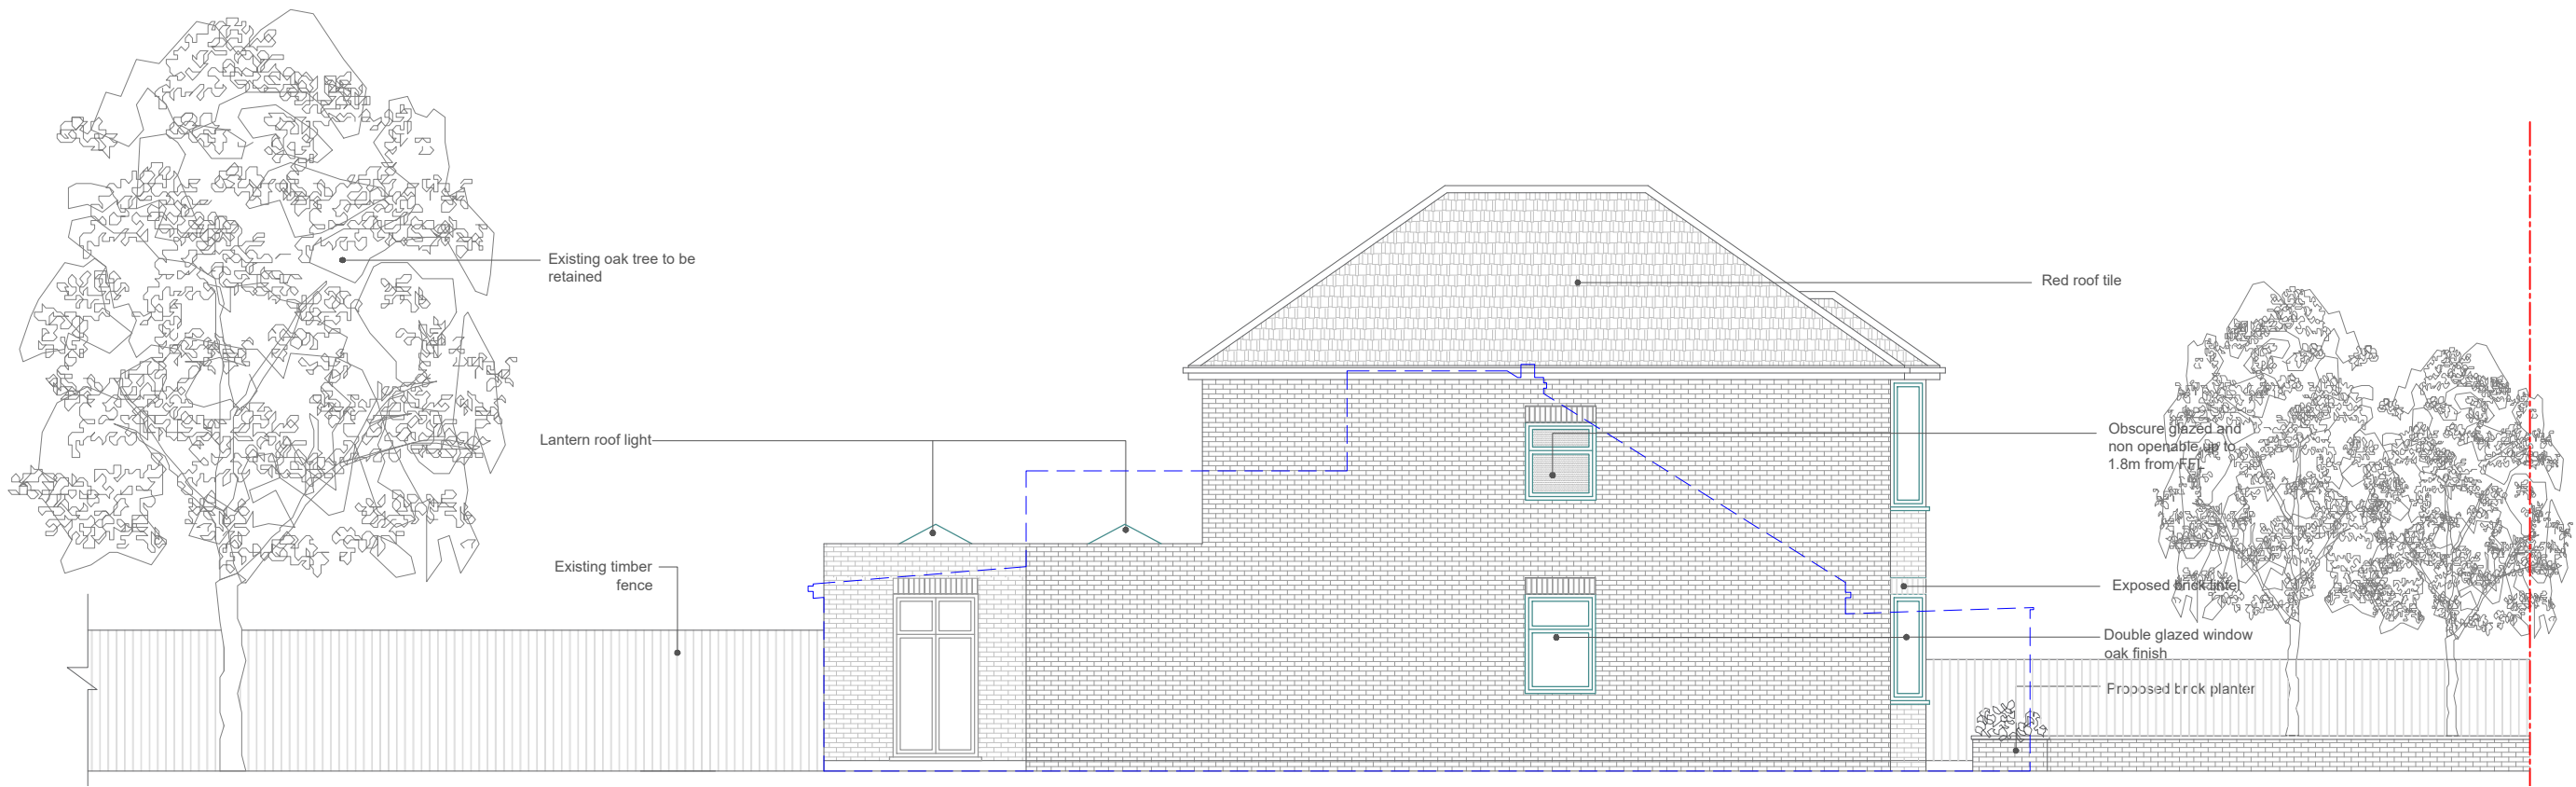

01 APPROVED SIDE ELEVATION
Scale 1:100

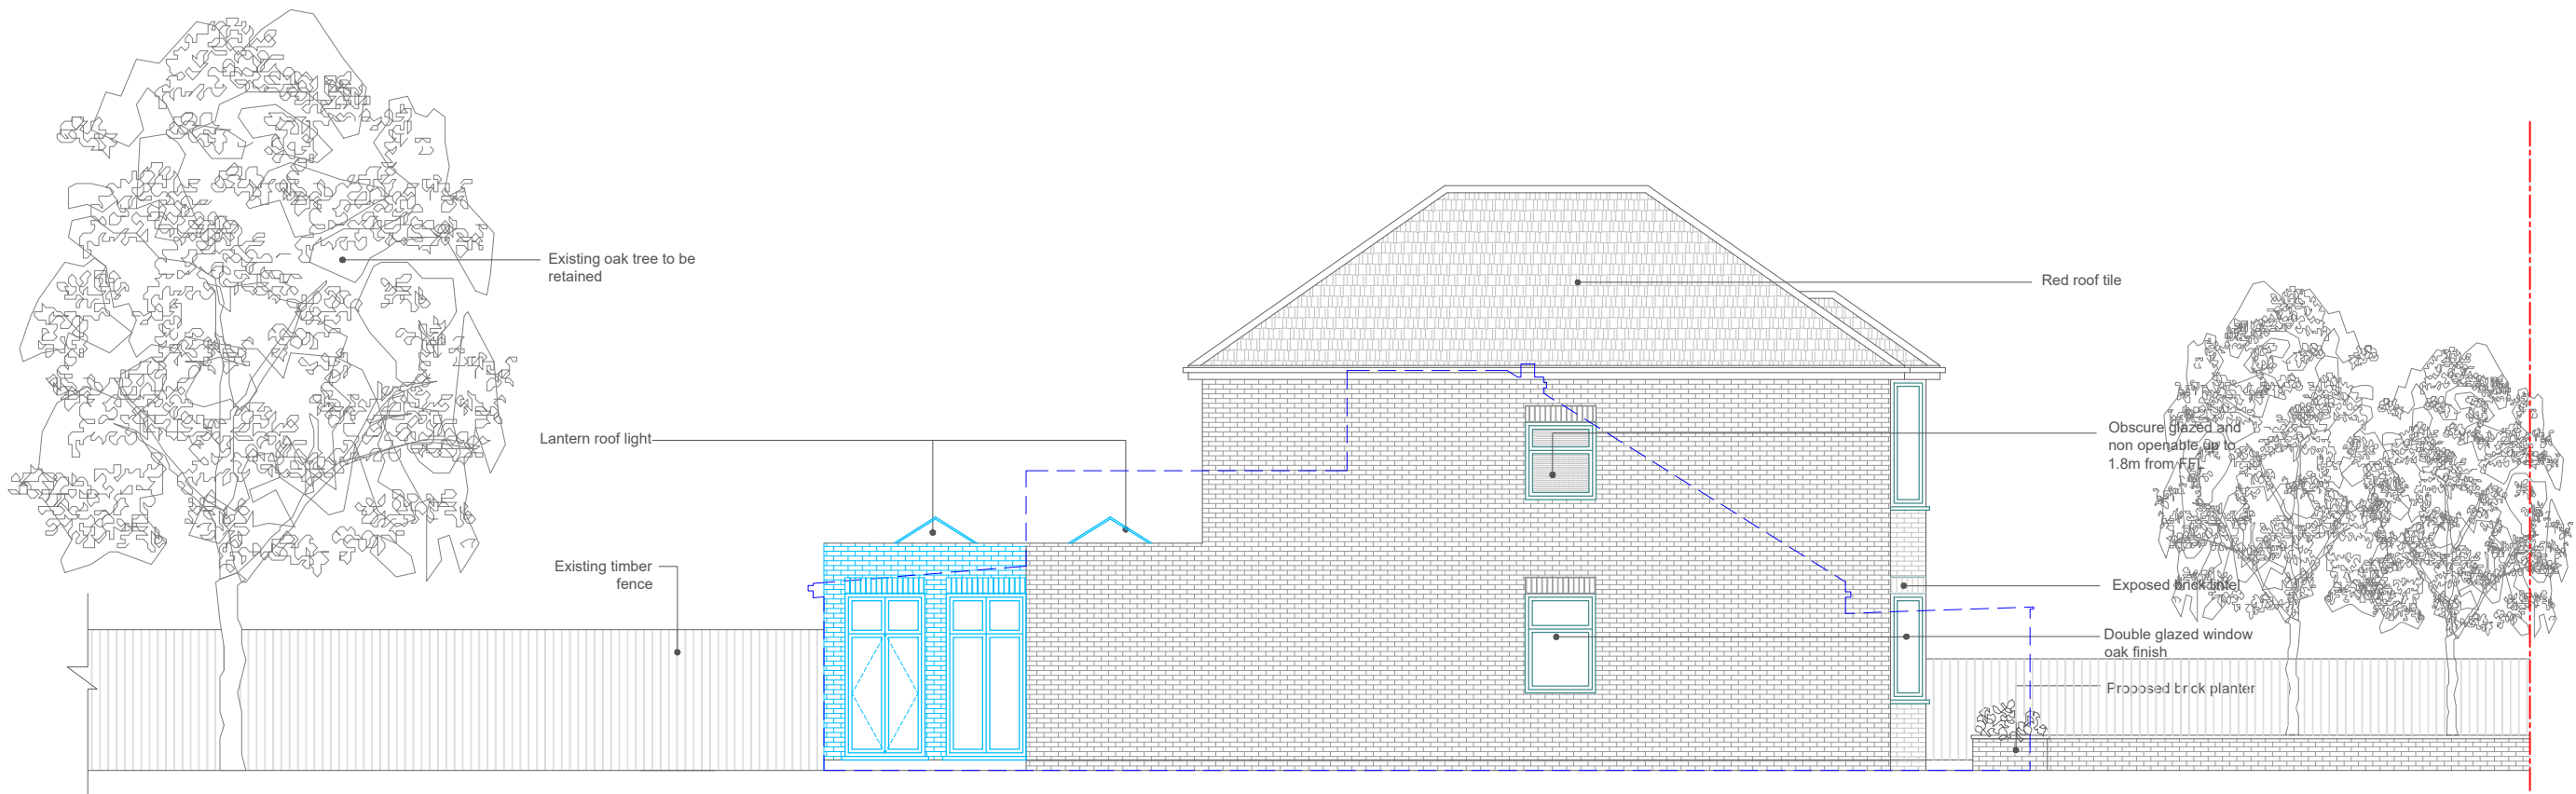

02 PROPOSED SIDE ELEVATION
Scale 1:100

KEY:

- SITE BOUNDARY
- OUTLINE OF EXISTING HOUSE
- EXPOSED BRICK
- OBSCURE WINDOW
- RED ROOF TILE
- NEW PROPOSAL

NOTES:

ALL WORK TO COMPLY WITH CURRENT BUILDING REGULATIONS AND CODES OF PRACTICE

PROPOSED EXTERNAL FINISH MATERIALS TO MATCH EXISTING EXTERNAL FINISH MATERIALS

P01 AM 10.01.22	AB	FIRST ISSUE	
REV BY	DATE	CHK	DESCRIPTION
			STATUS

PLANNING

PROJECT
39 OAK AVENUE, ICKENHAM,
UXBRIDGE, LONDON, UB10 8LR

DRAWING TITLE

PROPOSED SIDE ELEVATIONS (2/2)

DATE CREATED 10.01.22	DATE AMENDED	SCALE 1 : 100
DRAWN BY AM	AMENDED BY	CHECKED AB
DRAWING NO & REVISION		
AA-A003-1011		P01

