


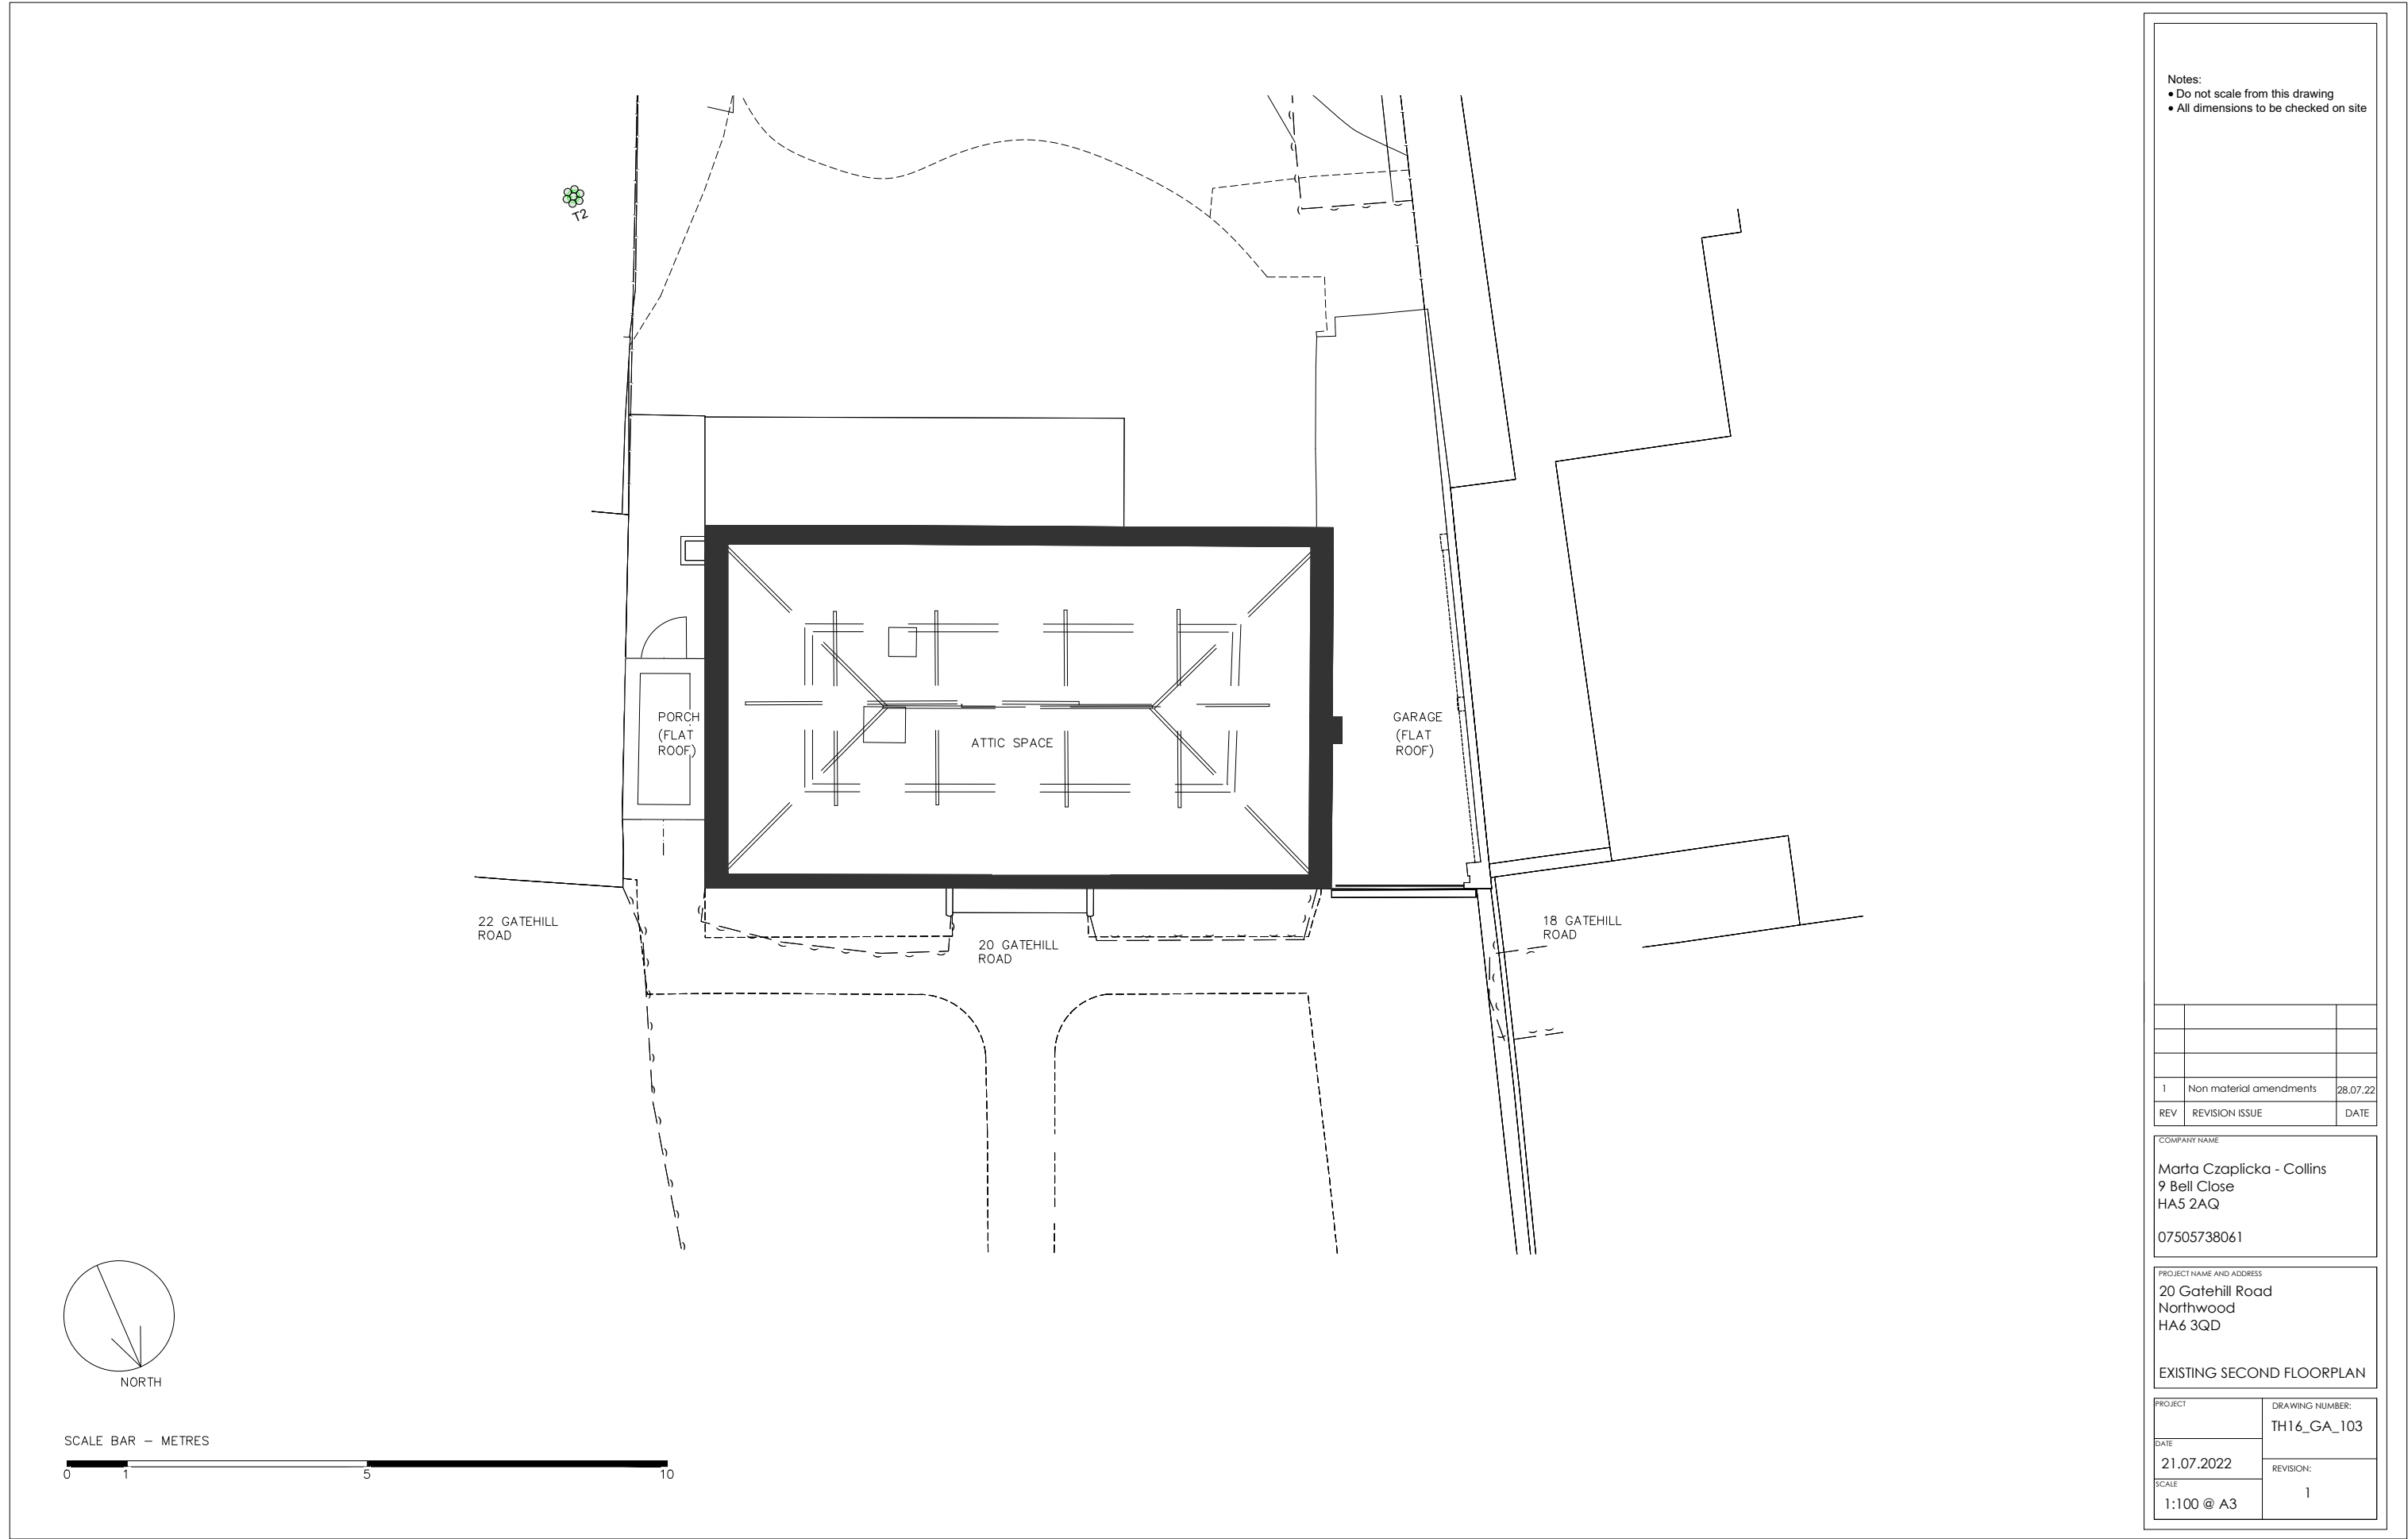

Notes:

- Do not scale from this drawing
- All dimensions to be checked on site

1	Non material amendments	28.07.22
REV	REVISION ISSUE	DATE

COMPANY NAME

Marta Czaplicka - Collins
9 Bell Close
HA5 2AQ
07505738061

PROJECT NAME AND ADDRESS

20 Gatehill Road
Northwood
HA6 3QD

EXISTING SECOND FLOORPLAN

PROJECT	DRAWING NUMBER: TH16_GA_103
DATE 21.07.2022	REVISION: 1
SCALE 1:100 @ A3	