

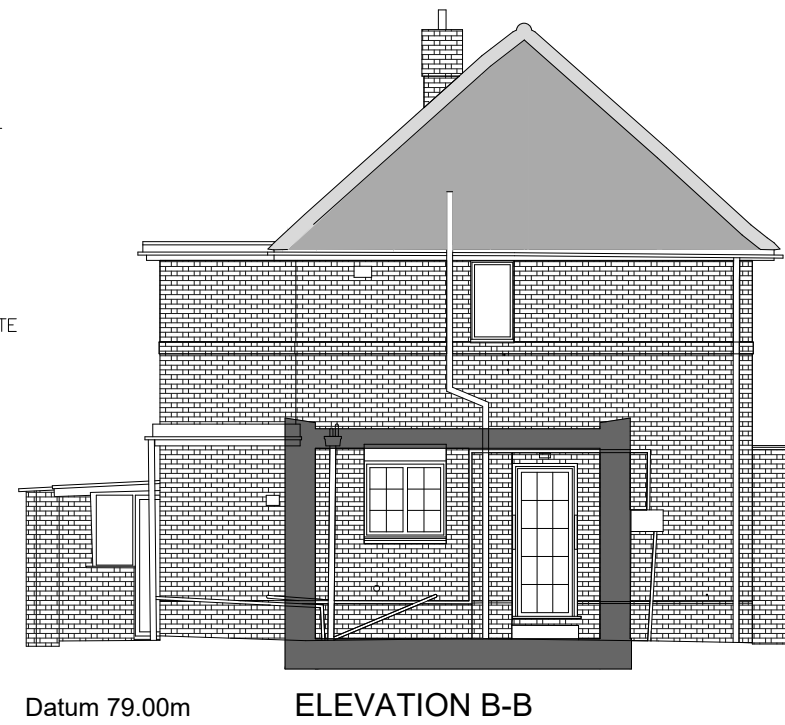


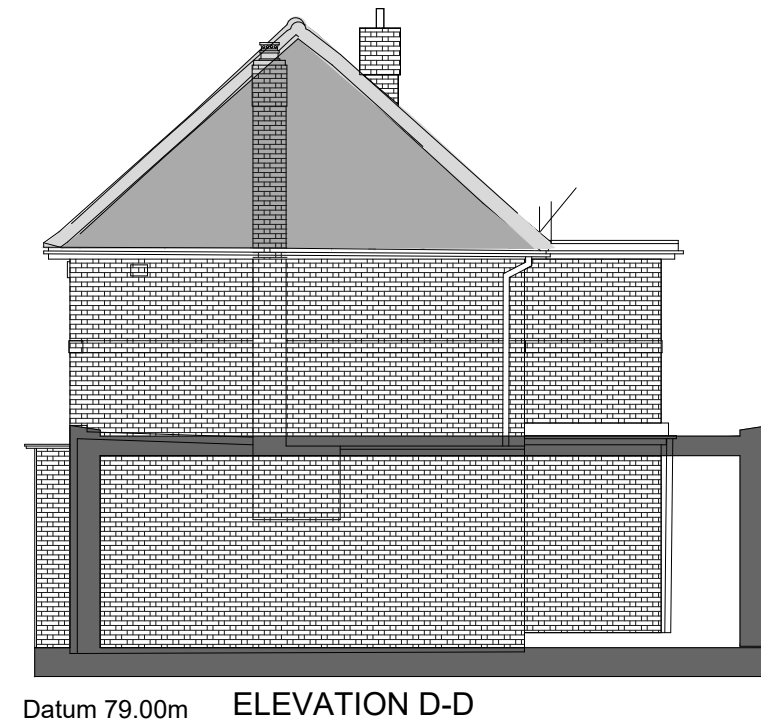

- Notes:
- Do not scale from this drawing
 - All dimensions to be checked on site

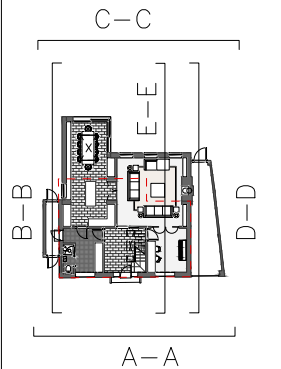

REV	REVISION ISSUE	DATE
1	Non material amendments	28.07.22

COMPANY NAME
Marta Czaplicka - Collins
9 Bell Close
HA5 2AQ
07505738061

PROJECT NAME AND ADDRESS
20 Gatehill Road
Northwood
HA6 3QD
Existing Elevations

PROJECT	DRAWING NUMBER: TH16_GA_104
DATE 21.07.2022	REVISION: 1
SCALE 1:100 @ A3	

