


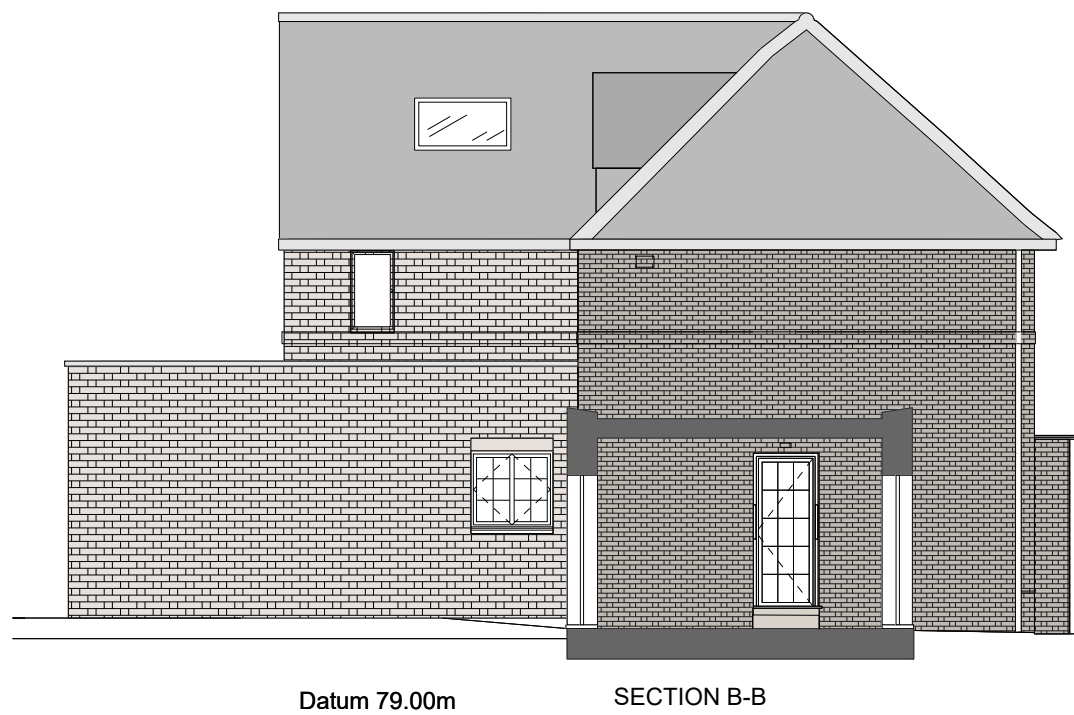


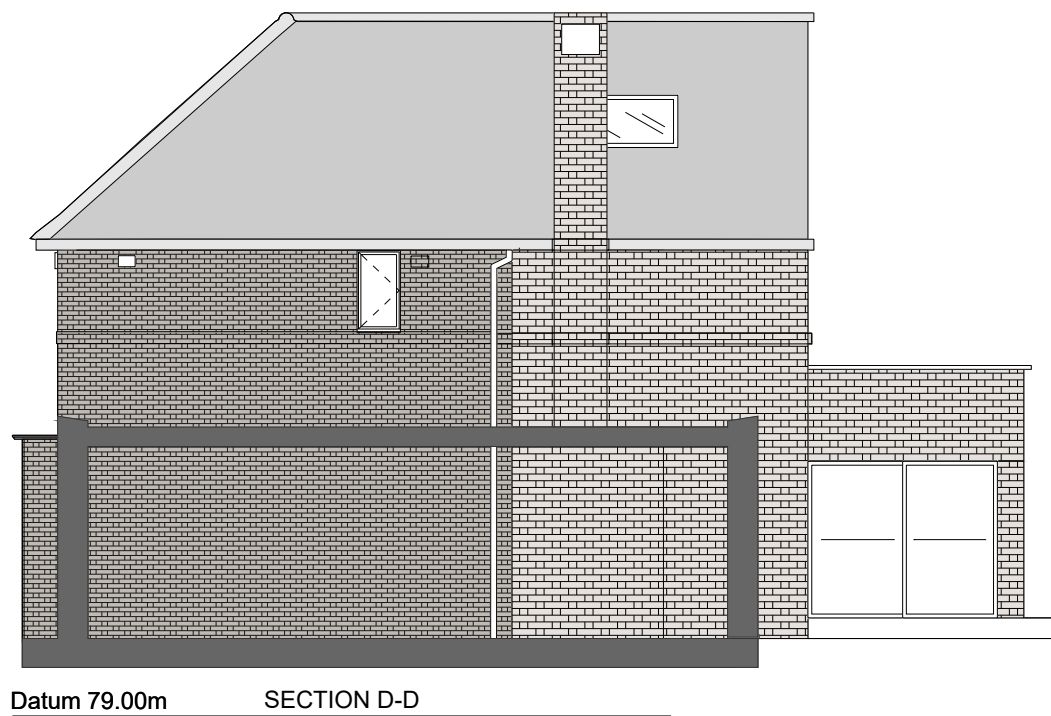


Elevation BB as approved TH16_GA_204_rev. F on 12.08.2021.
Planning reference_ 32267/APP/2021/2317

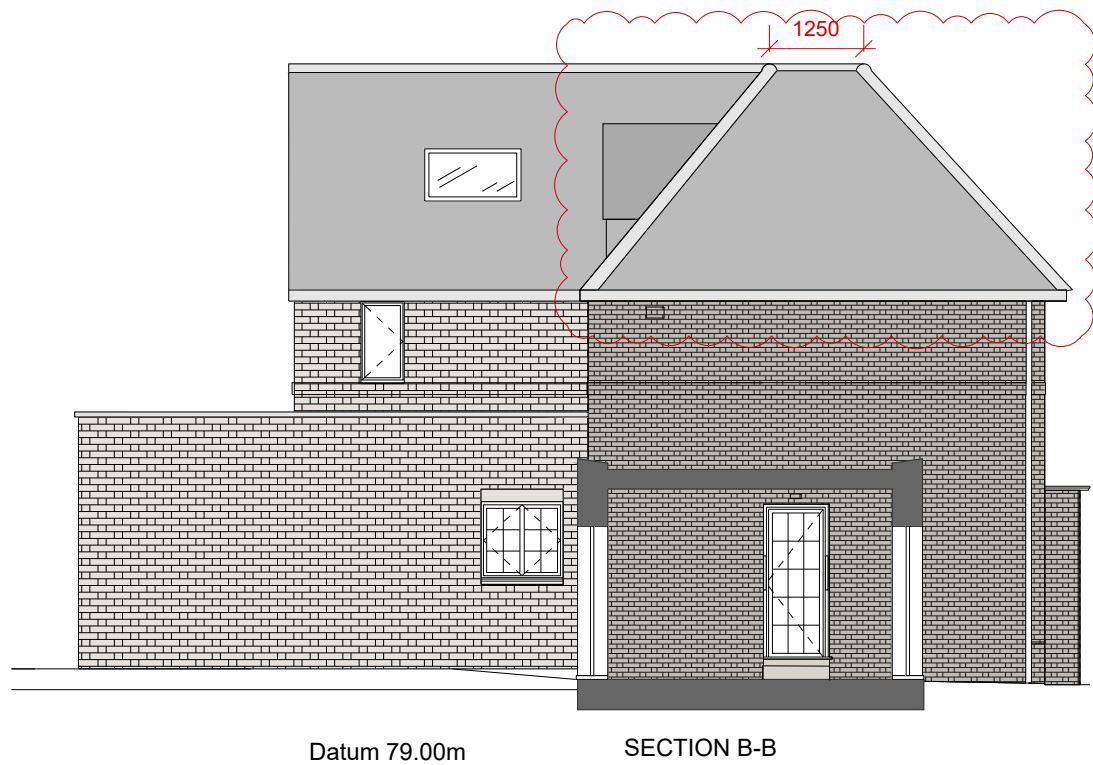

Elevation DD as approved TH16_GA_204_rev. F on 12.08.2021.
Planning reference_ 32267/APP/2021/2317

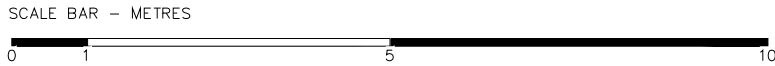


Proposed Section BB

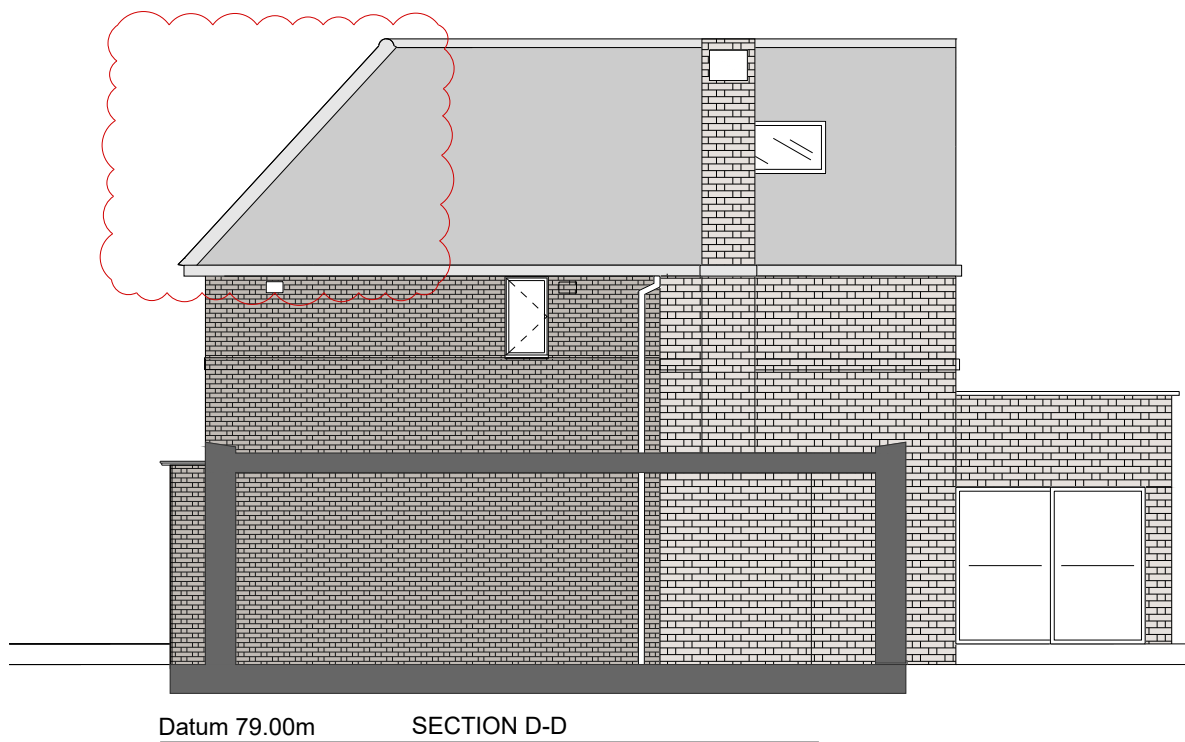

Proposed Section DD

- Proposed amendments :
- Proposed small crown roof width 1250 mm
 - Roof slope amended to suit new roof
 - Height of new roof to match existing ridge height

NOTES:
EXISTING 2 STOREY, 3 BEDROOM DWELLING HOUSE
BUILT IN 1940'S BRICK, TWIN WALL WITH CAVITY, NO
INSULATION
PROPOSED INCLUDES A LOFT EXTENSION TO CREATE
5 BEDROOM HOUSE, 2 BATHROOMS, 1 EN-SUITE, 1 WC

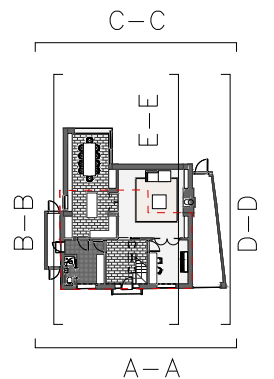

G	Non material amendments	28.07.22
REV	REVISION ISSUE	DATE

COMPANY NAME
Marta Czaplicka - Collins
9 Bell Close
HAS 2AQ
07505738061

PROJECT NAME AND ADDRESS
20 Gatehill Road
Northwood
HA6 3QD
APPROVED AND PROPOSED
ELEVATION BB and DD

PROJECT	DRAWING NUMBER: TH16_GA_204
DATE 21.07.2022	REVISION: G
SCALE 1:100 @ A3	