





Datum 79.00m SECTION B-B

Elevation BB as approved TH16_GA_204_rev. F on 12.08.2021.
Planning reference_ 32267/APP/2021/2317

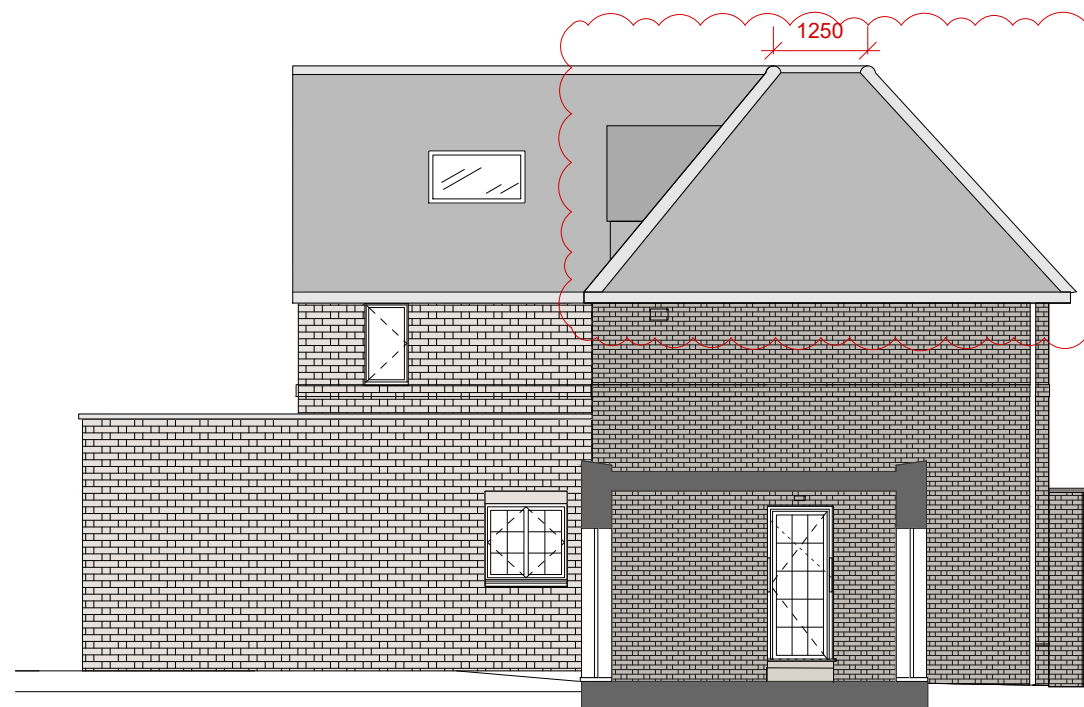


Datum 79.00m SECTION B-B

Proposed Section BB

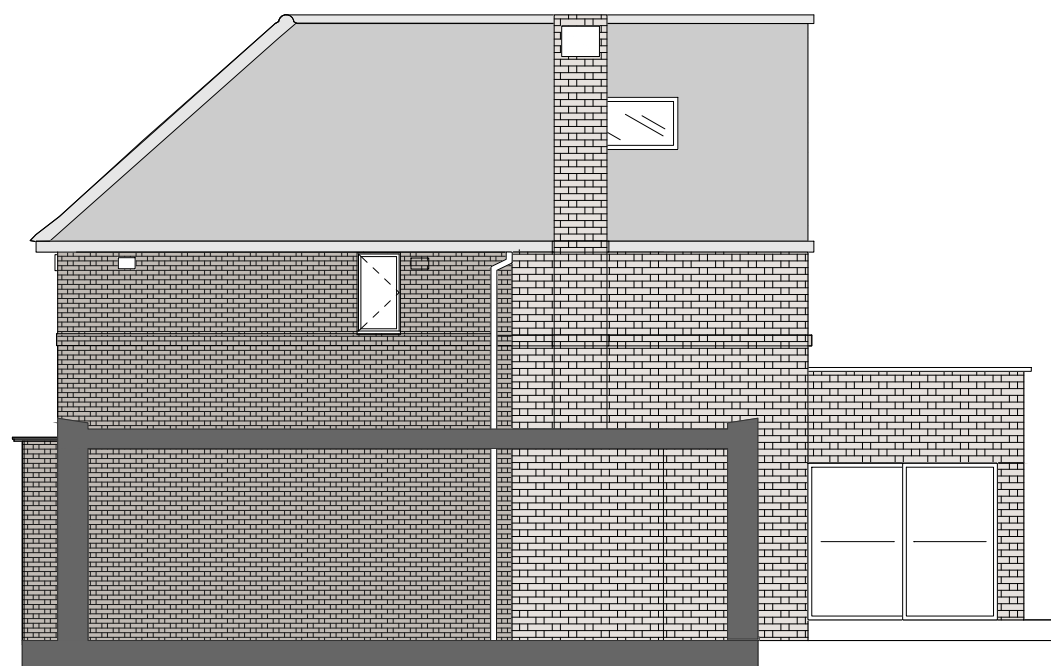

Datum 79.00m SECTION D-D

Elevation DD as approved TH16_GA_204_rev. F on 12.08.2021.
Planning reference_ 32267/APP/2021/2317

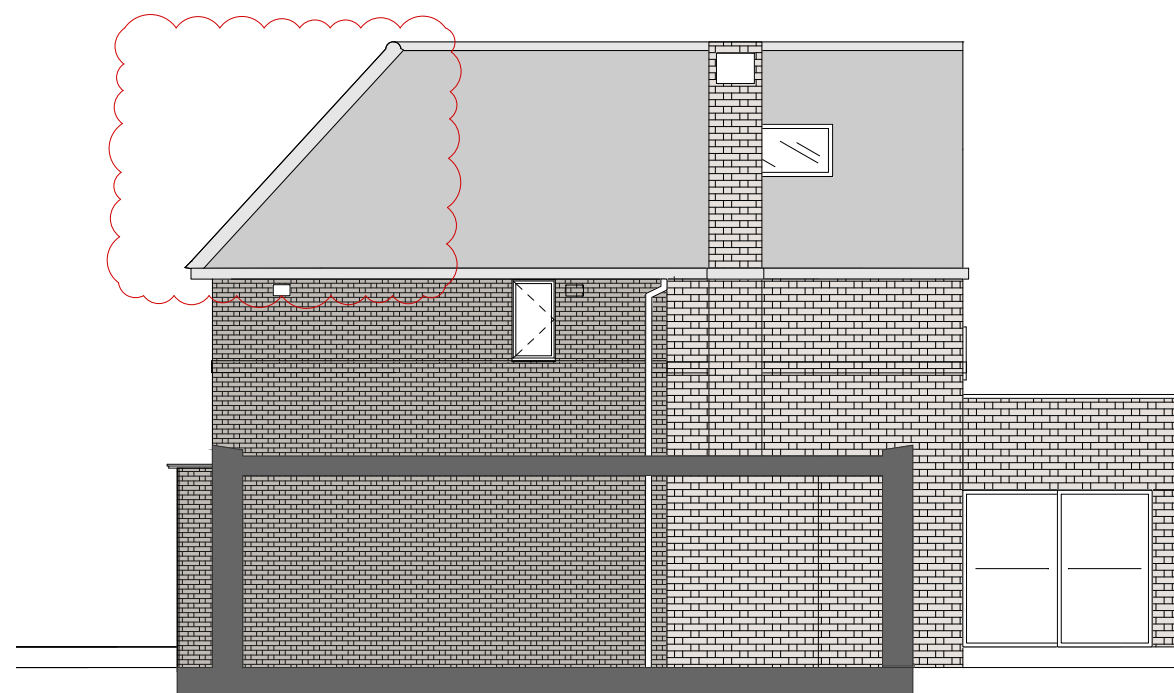


Datum 79.00m SECTION D-D

Proposed Section DD

Proposed amendments :

- Proposed small crown roof width 1250 mm
- Roof slope amended to suit new roof
- Height of new roof to match existing ridge height

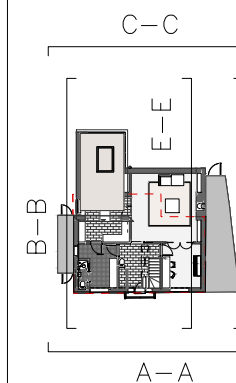

REV	REVISION ISSUE	DATE
G	Variation of the condition to the application 32267/APP/2020/3271	05.09.22

COMPANY NAME
Marta Czaplicka - Collins
9 Bell Close
HAS 2AQ
07505738061

PROJECT NAME AND ADDRESS
20 Gatehill Road
Northwood
HA6 3QD
APPROVED AND PROPOSED
ELEVATION BB and DD

PROJECT	DRAWING NUMBER:
DATE 21.07.2022	TH16_GA_204
SCALE 1:100 @ A3	REVISION: G

SCALE BAR - METRES

