

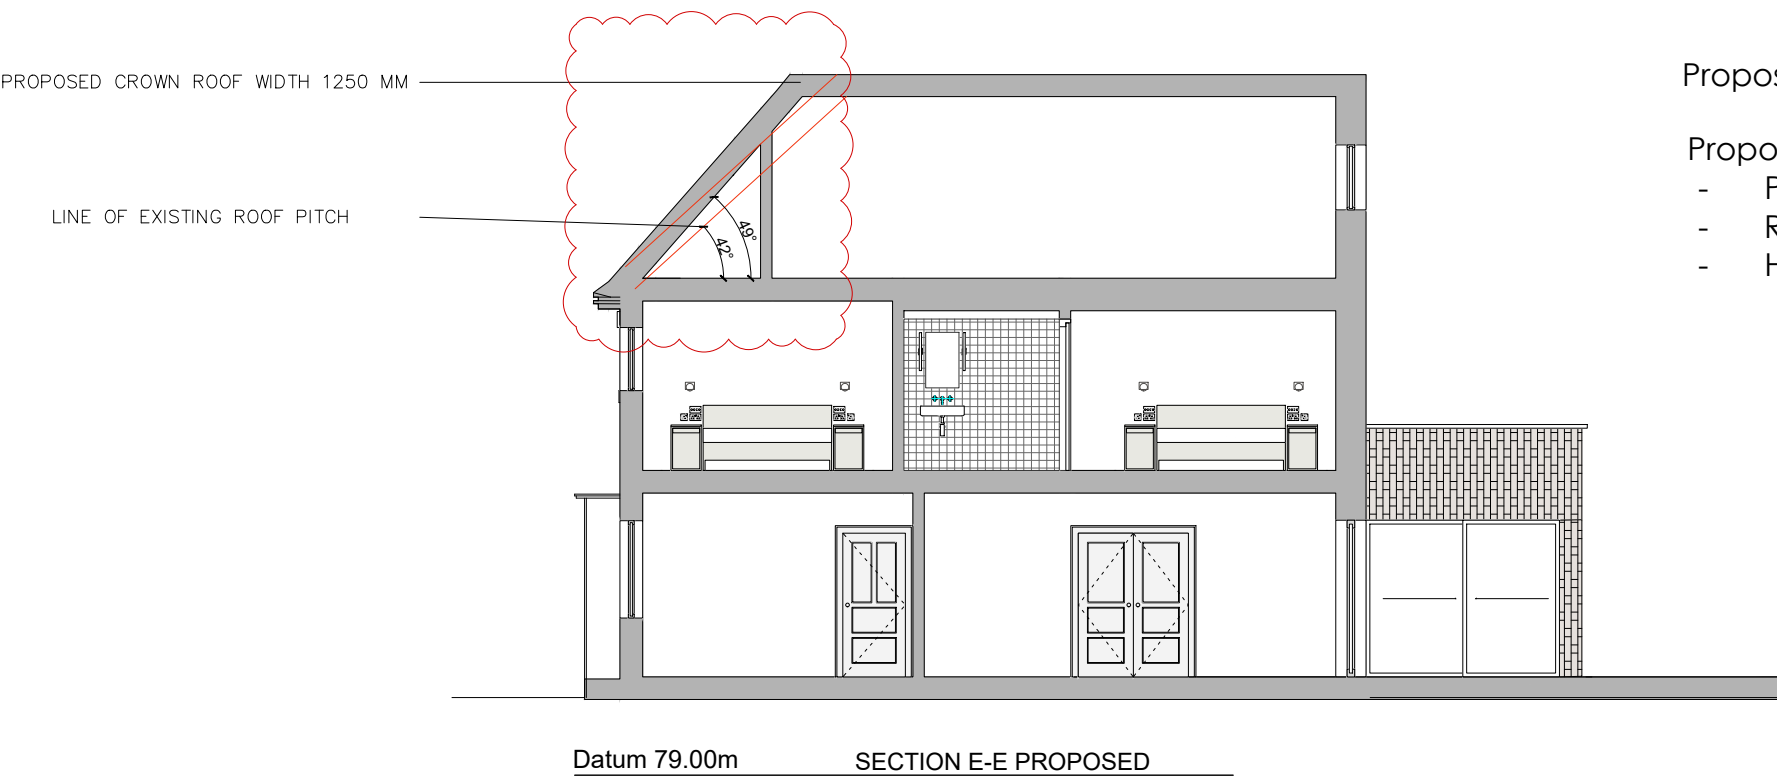
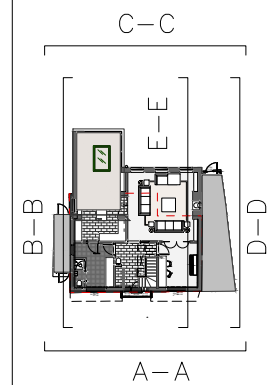


Section EE as approved TH16_GA_205_rev. E on 12.08.2021.
Planning reference_ 32267/APP/2021/2317
- non-material amendment scheme

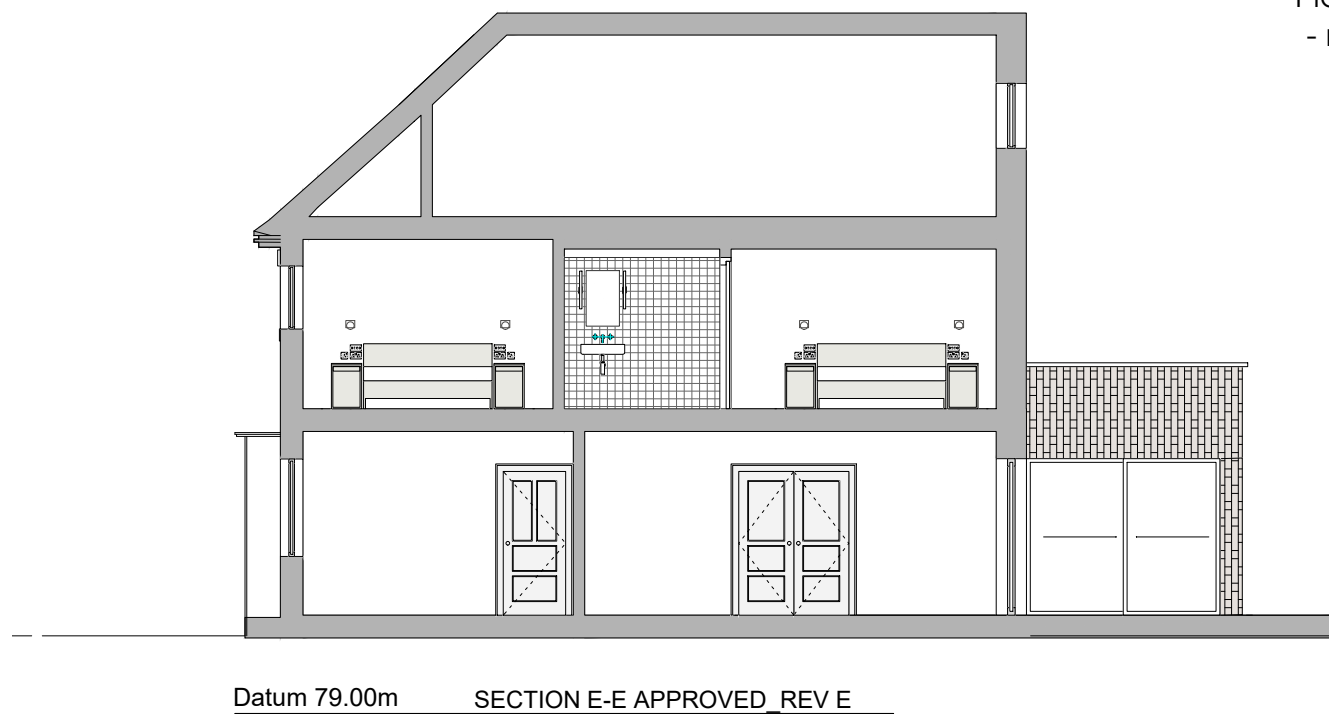

Proposed Section EE:

- Proposed amendments :
- Proposed small crown roof width 1250 mm
 - Roof slope amended to suit new roof
 - Height of new roof to match existing ridge height

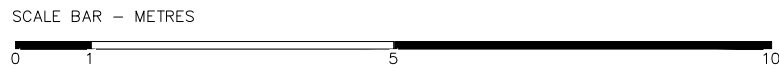

REV	REVISION ISSUE	DATE
F	Variation of the condition to the application 32267/APP/2020/3271	05.09.22

COMPANY NAME
Marta Czaplicka - Collins
9 Bell Close
HA5 2AQ
07505738061

PROJECT NAME AND ADDRESS
20 Gatehill Road
Northwood
HA6 3QD
APPROVED AND PROPOSED
SECTION E-E

PROJECT	DRAWING NUMBER: TH16_GA_205
DATE 21.07.2022	REVISION: F
SCALE 1:100 @ A3	