


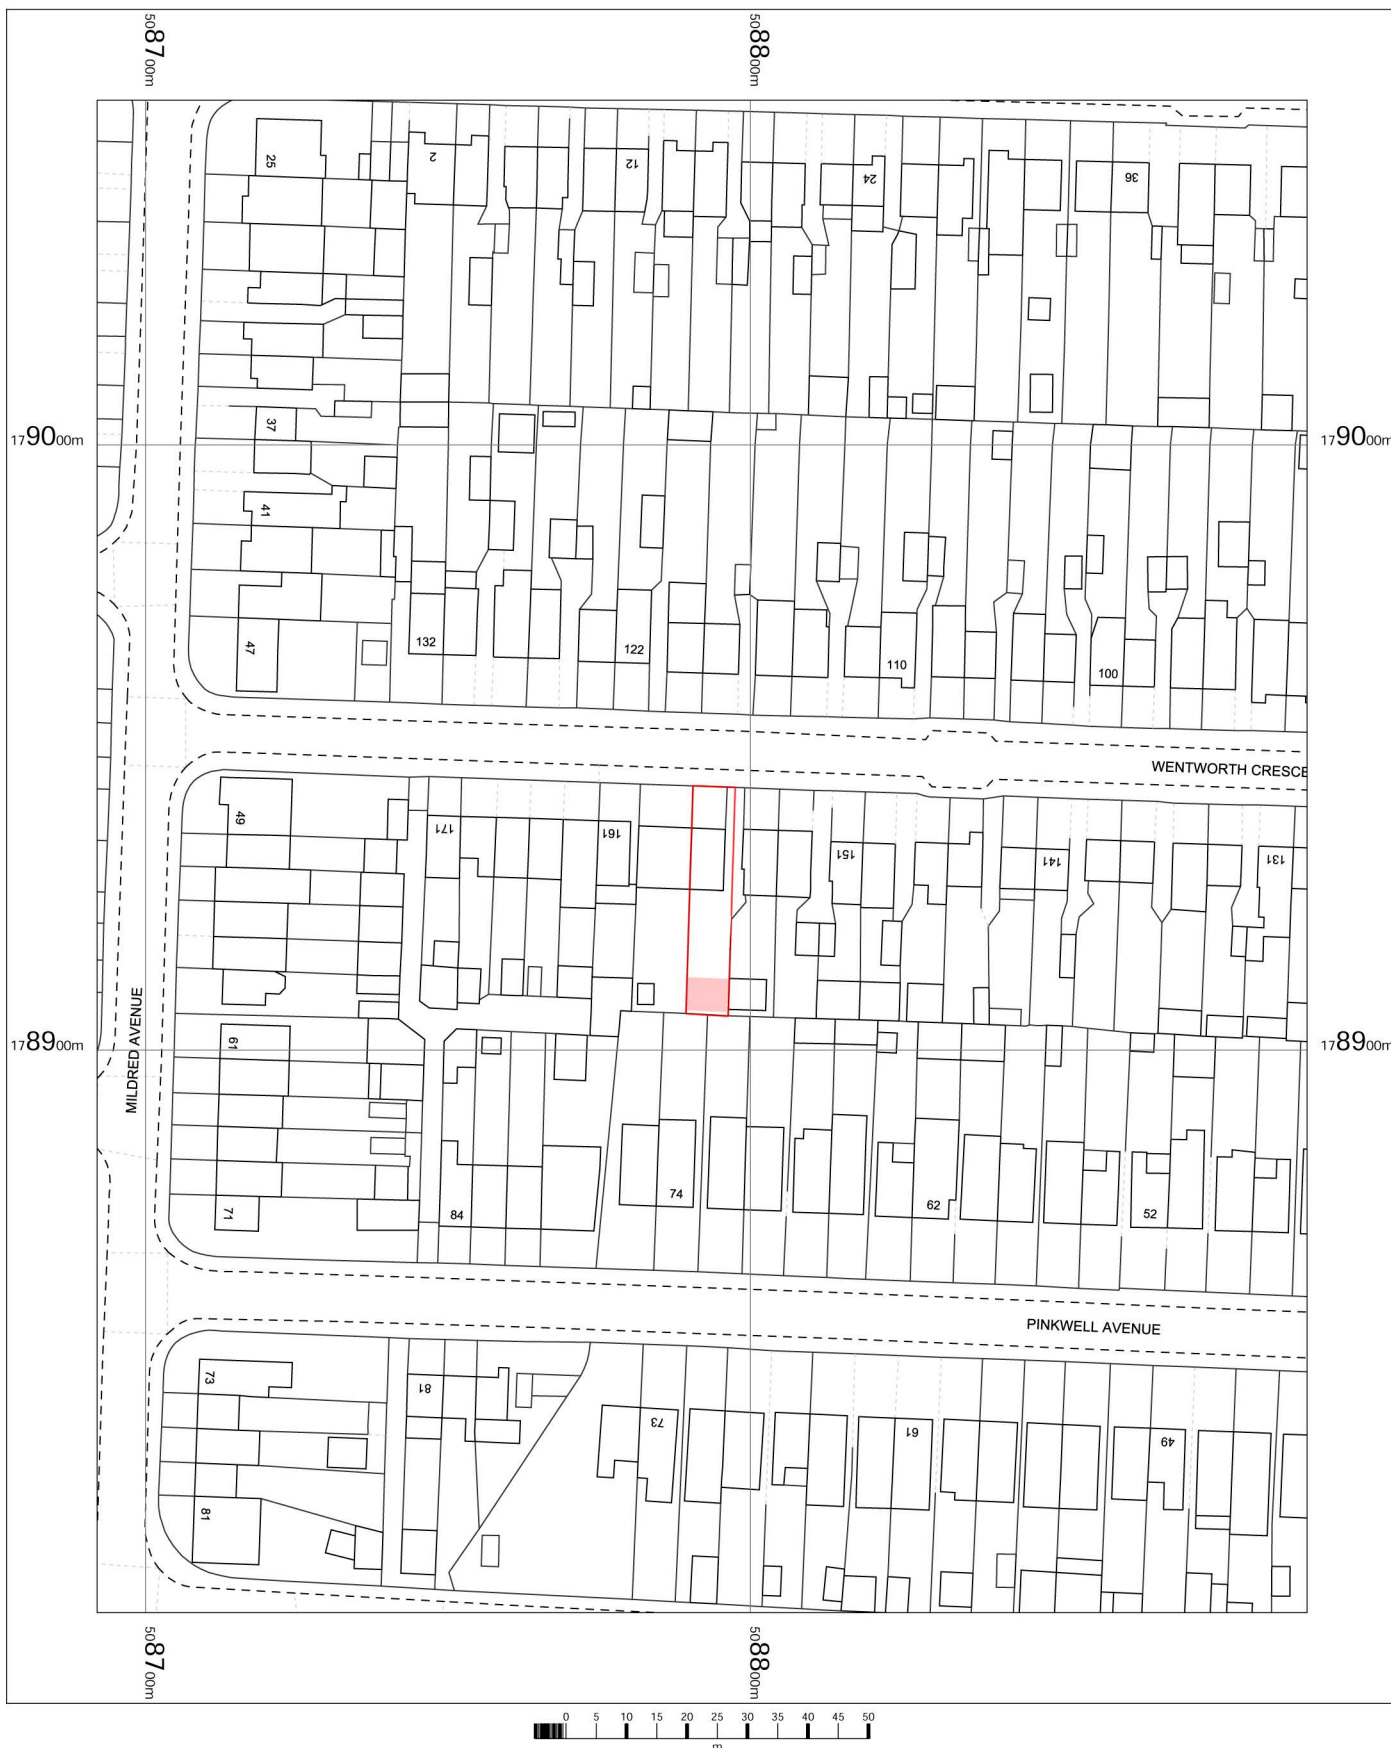

157 Wentworth Crescent
Hayes
Hillingdon
UB3 1NR

OS MasterMap 1250/2500/10000 scale
Thursday, March 30, 2023, ID: M4P-01095738
Above and Beyond Adventure Ltd

1:1250 scale print at A4, Centre: 508792 E, 178932 N

©Crown Copyright Ordnance Survey. Licence no. 100057546

