

Amendments/Notes

Rev. | Detail | By | Date

NOTE:

NEW MATERIALS TO MATCH

EXISTING DWELLING


NEW SIDE WINDOWS TO BE

OBSCURE GLAZED / ONLY

OPENABLE ABOVE 1.7M HIGH



EXISTING SITE BLOCK PLAN

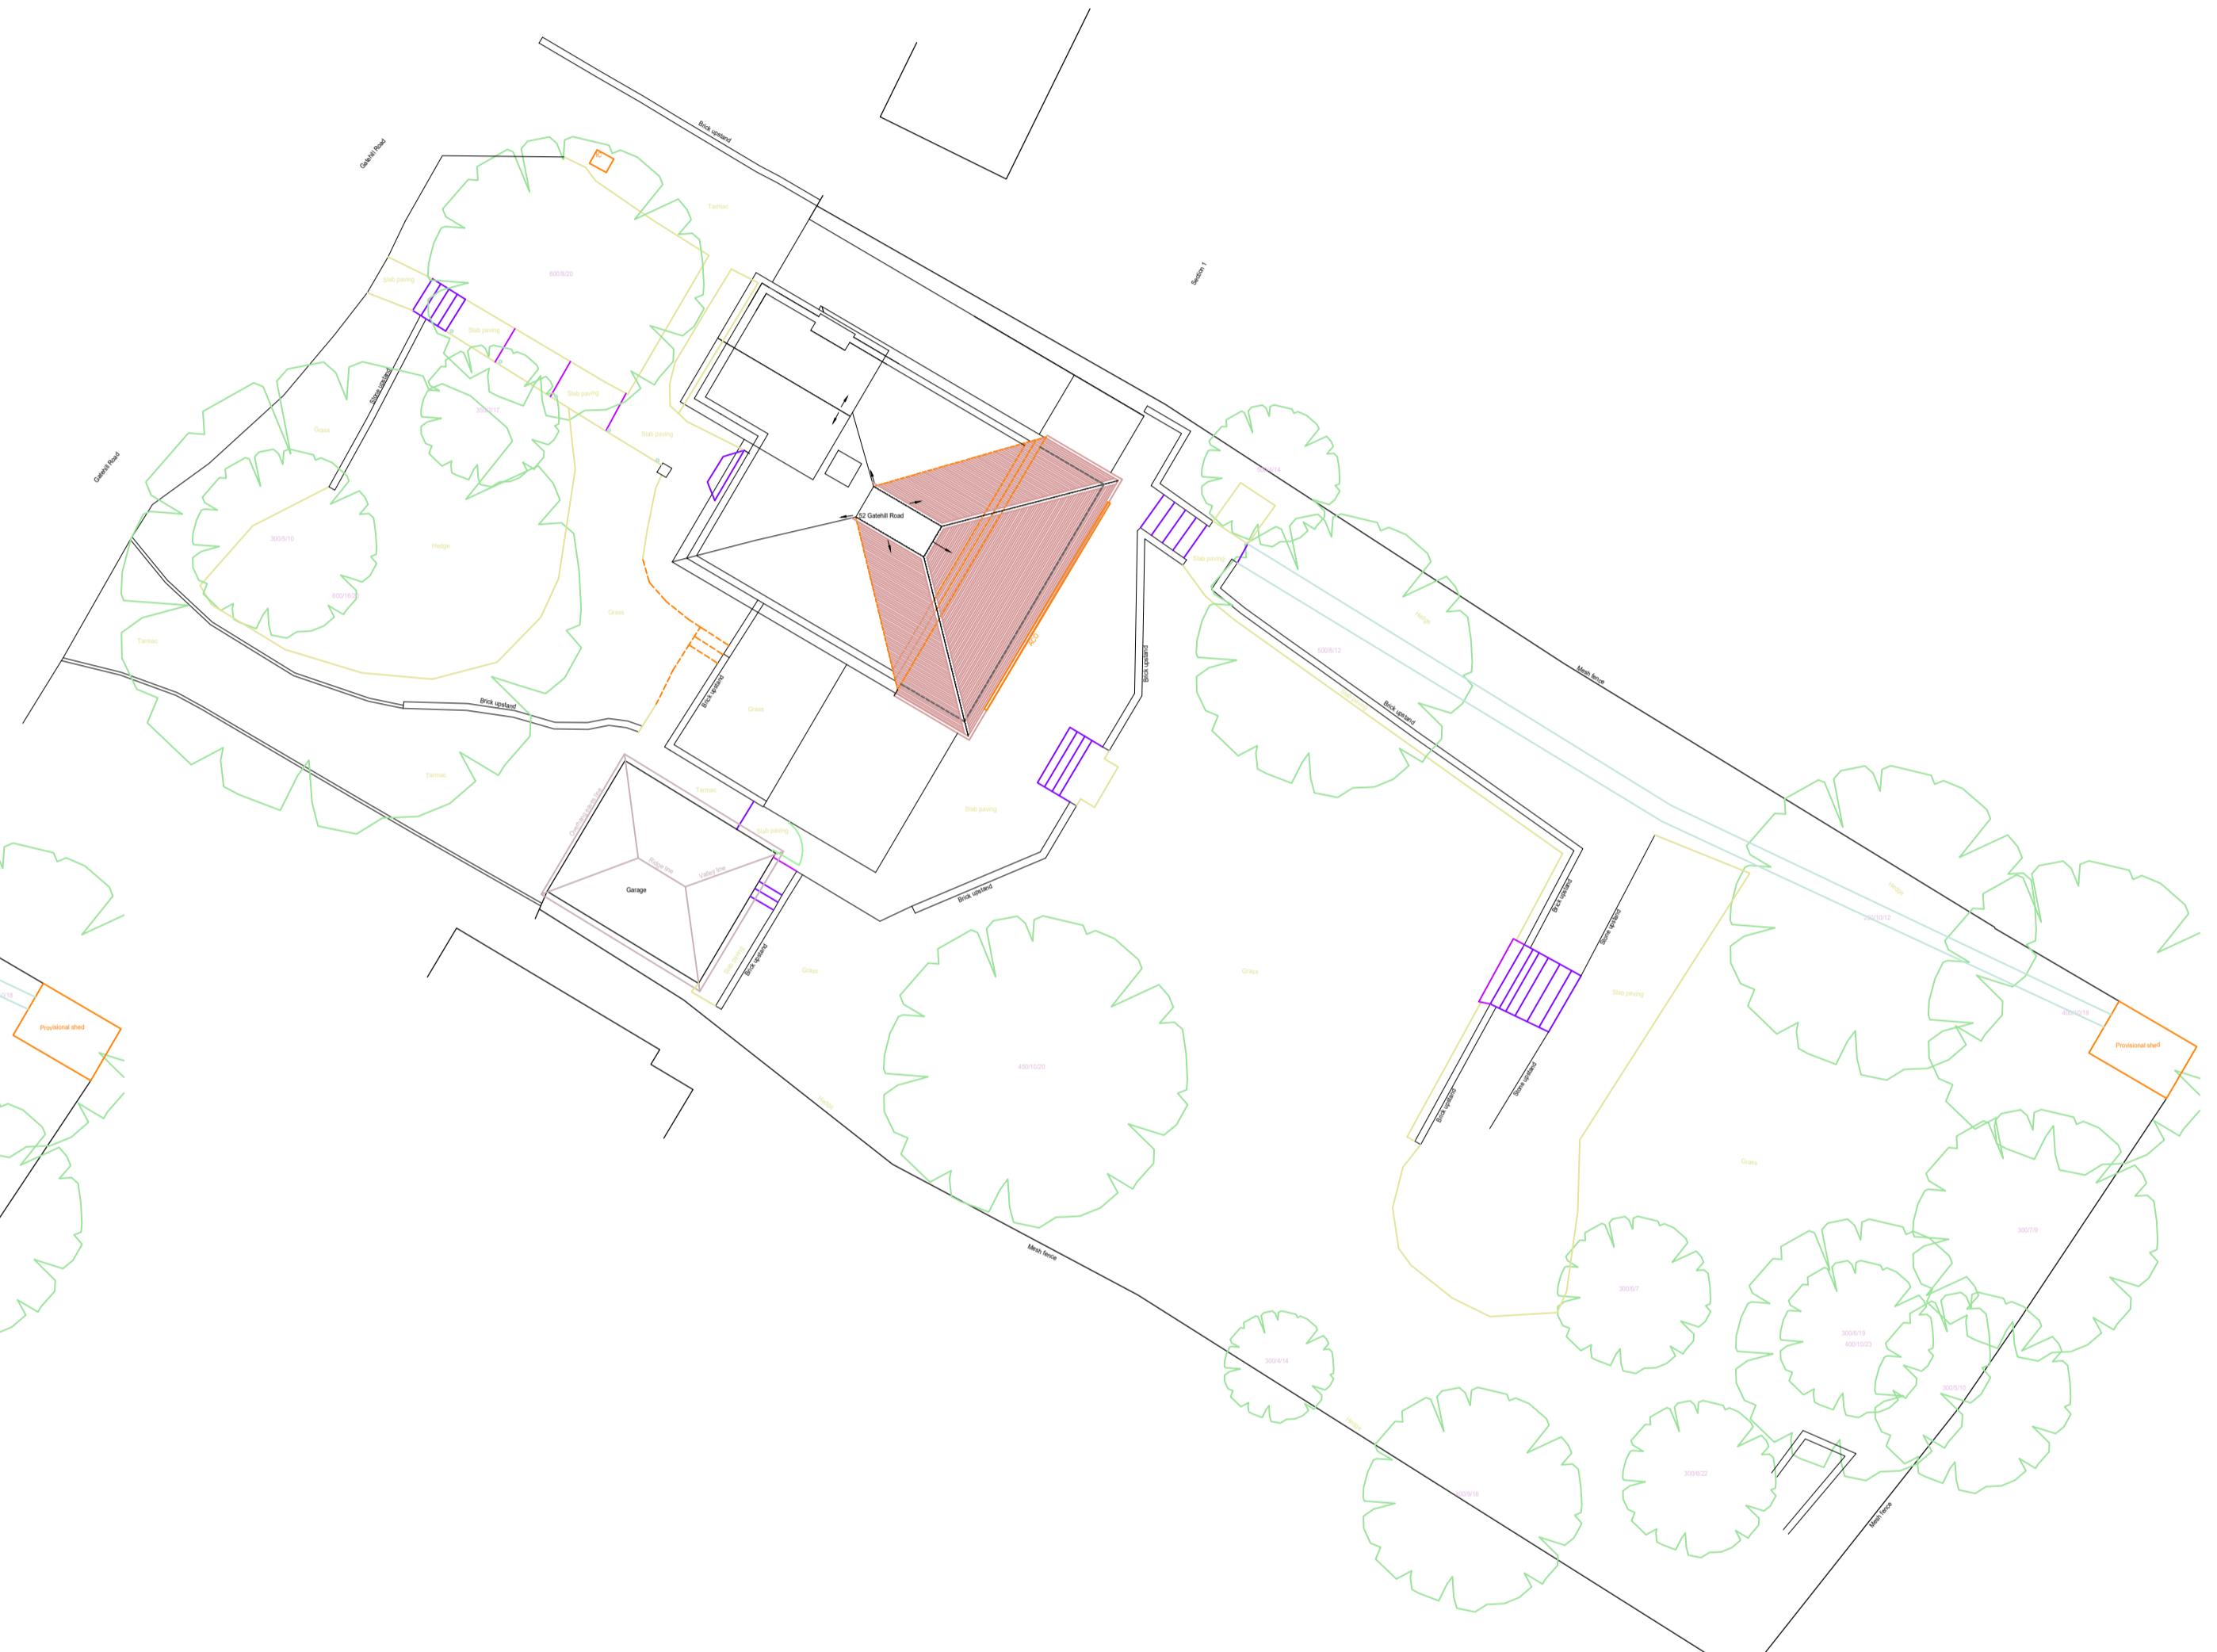

PROPOSED SITE BLOCK PLAN

**PERMITTED DEVELOPMENT
FIRST FLOOR EXTENSION**

All dimensions and levels to be checked on site by contractor prior to preparation of shop drawings and commencement of work on site.

This drawing and the copyrights and patents therein are the property of the Architect and may not be used or reproduced without consent.

This drawing is to be read in conjunction with all relevant consultants and/or specialist's drawings/documents and any discrepancies or variations are to be notified to the Architect before the affected work commences.

All works on site are to be carried out fully in accordance with current CDM regulations and recommendations, current Building Regulations, British Standards and Codes of Practice as appropriate.

Project
52 GATEHILL ROAD
GATEHILL ESTATE
NORTHWOOD
HA6 3QP

Drawing
EXISTING & PROPOSED
SITE BLOCK PLANS
FIRST FLOOR EXTENSION

**SEABROOK
ARCHITECTS**
CHARTERED ARCHITECTS

Unit 17, Chiltern Court, Ashridge Road,
Chesham, Bucks, HP5 2PX
Tel: 01494 778918
e-mail: info@gsarchitects.co.uk

Drawn By	BP	Date	10/05/23
Checked By	JS	Date	10/05/23
Approved By		Scale	1:200 @ A1
Drawing No.		Rev.	A
5797 PD006			

