

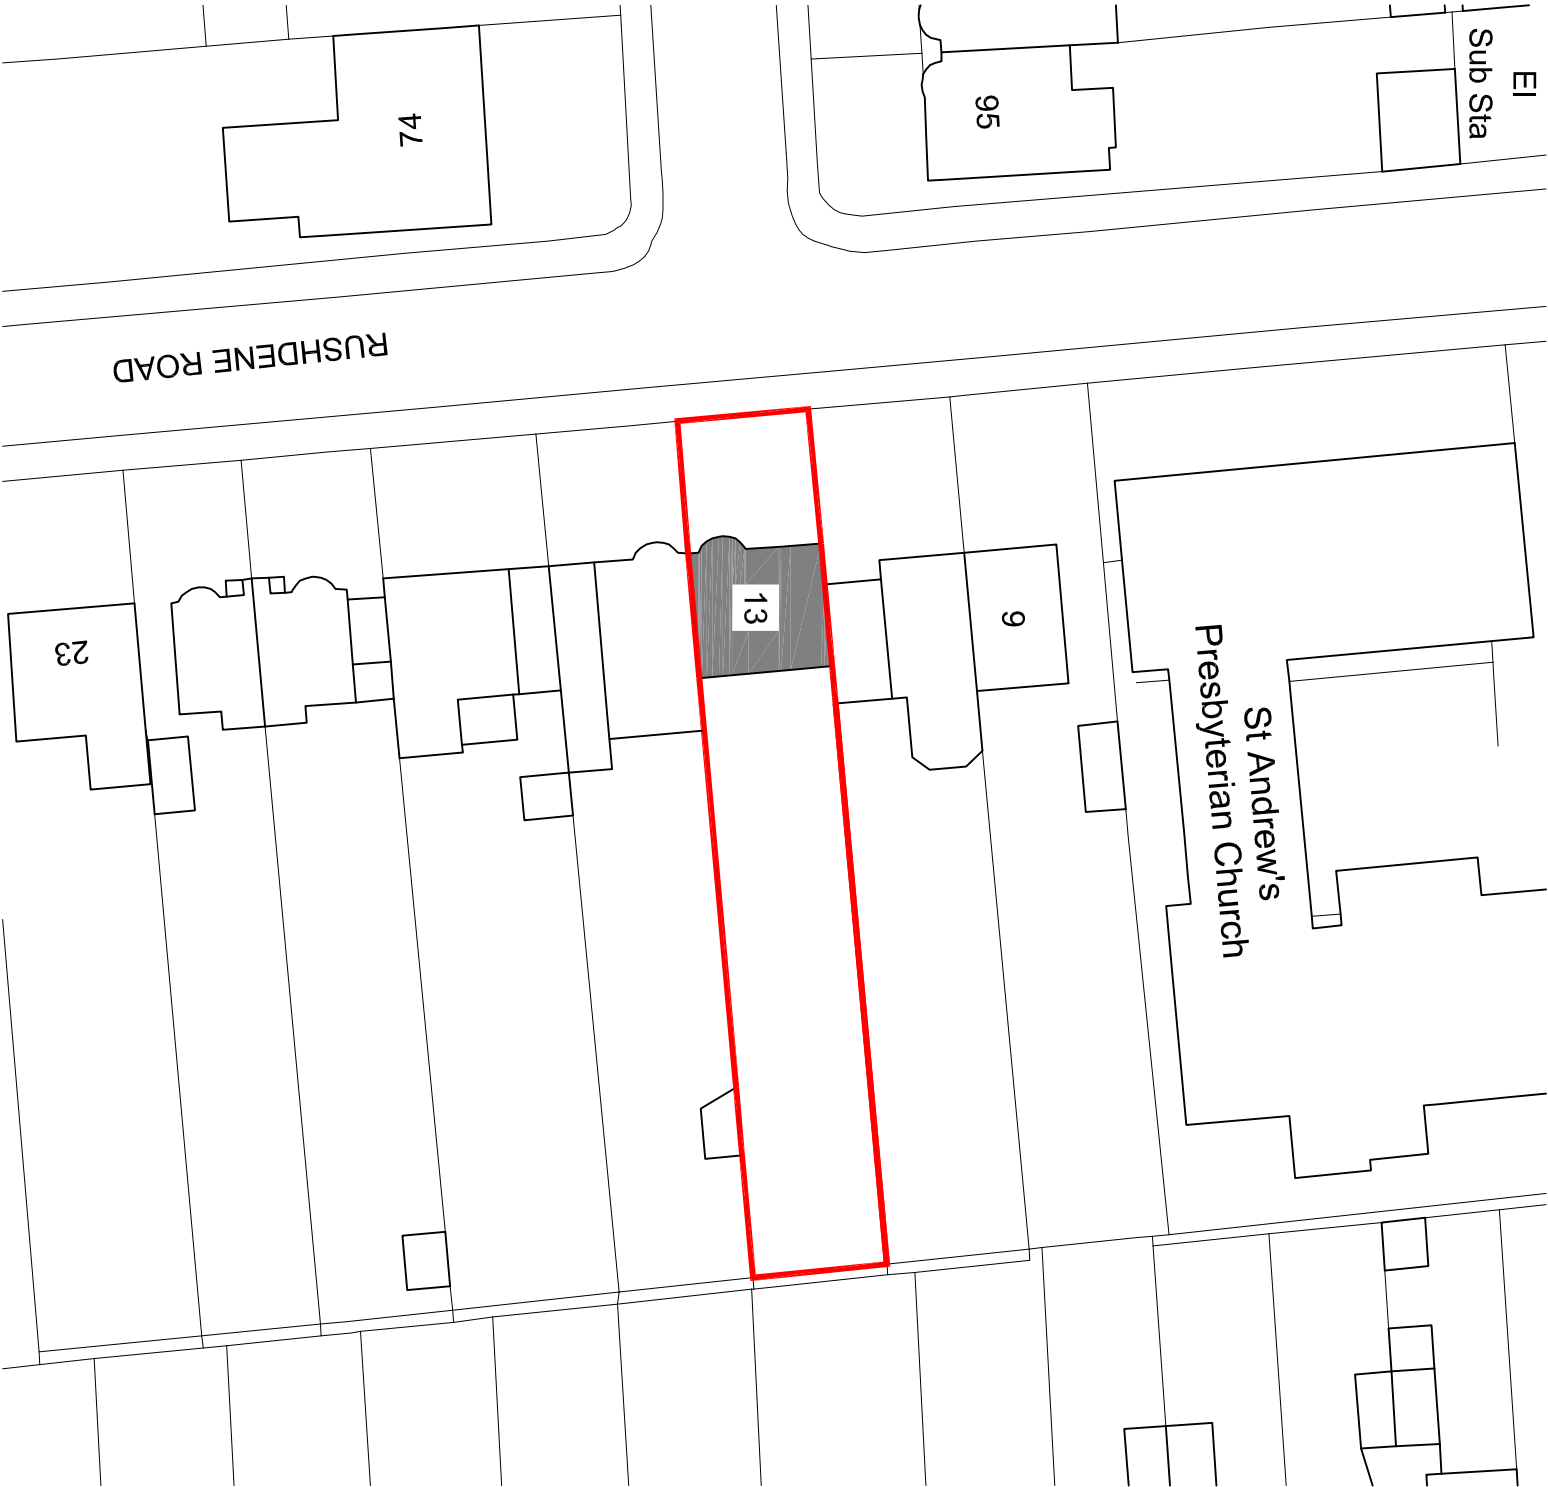
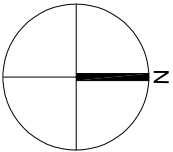
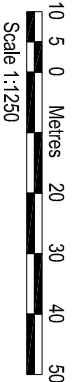


LOCATION PLAN 1:1250

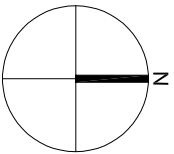

BLOCK PLAN 1:500

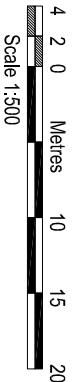

bernard murray design
chartered architect

78 BRIDGE ROAD, UXBRIDGE, MIDDLESEX UB8 3QW
TEL: 07988 471714 EMAIL: BMURRAYDESIGN@YAHOO.CO.UK

PROJECT
13 RUSHDENE ROAD
PINNER
HAS 1SW

CLIENT
KEITH BYRNE

DRAWING
LOCATION AND BLOCK PLANS

SCALE 1:1250 & 1:500 @ A3	DRAWING NUMBER	REV.
DATE JUL 2022	BM	1172-1
DRAWN		

AMENDMENTS

DATE

REV

Dimensions, areas and levels where given are only approximate and subject to site survey.
All dimensions are to be based on the finished ground level unless otherwise stated.
The drawings are to be used for the purpose of obtaining planning permission only and are not to be used for any other purpose.
The drawings are to be used for the purpose of obtaining planning permission only and are not to be used for any other purpose.
The drawings are to be used for the purpose of obtaining planning permission only and are not to be used for any other purpose.