


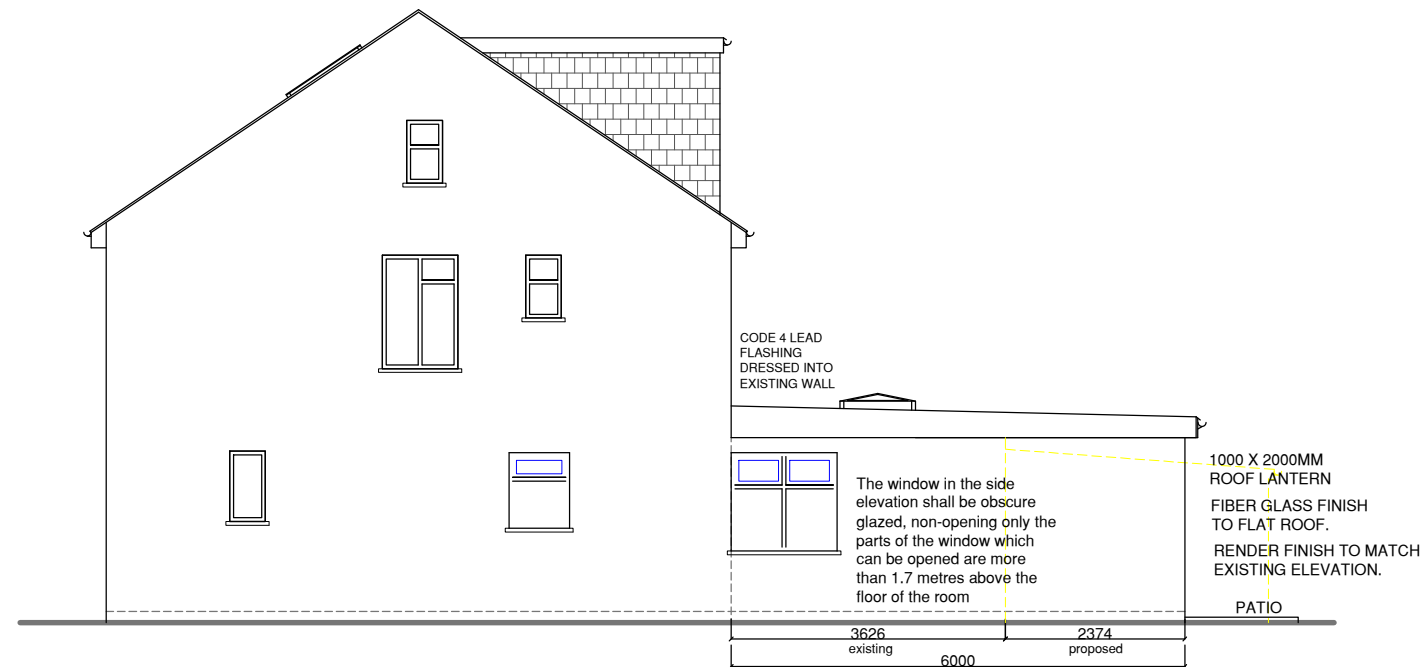

NOTES :

[illegible]

SJR DESIGN LTD.

Client: MR. SUNIL SUDHAKARAN

Job Title

87 SHAKESPEARE AVENUE
HAYES
UB4 0BG

Drawing Title
PROPOSED ELEVATIONS

Scale: 1 : 100 (A3)

Date: AUGUST 2024

Checked by:	Drawn by: RS
-------------	--------------

Drg No. TP/672/05	Rev.
----------------------	------

